



j:\LAK\13486\bridge\LAK002\_0400C\sheets\02\_0400C\MD001.dgn 03-JUL-2008 1:56PM linth

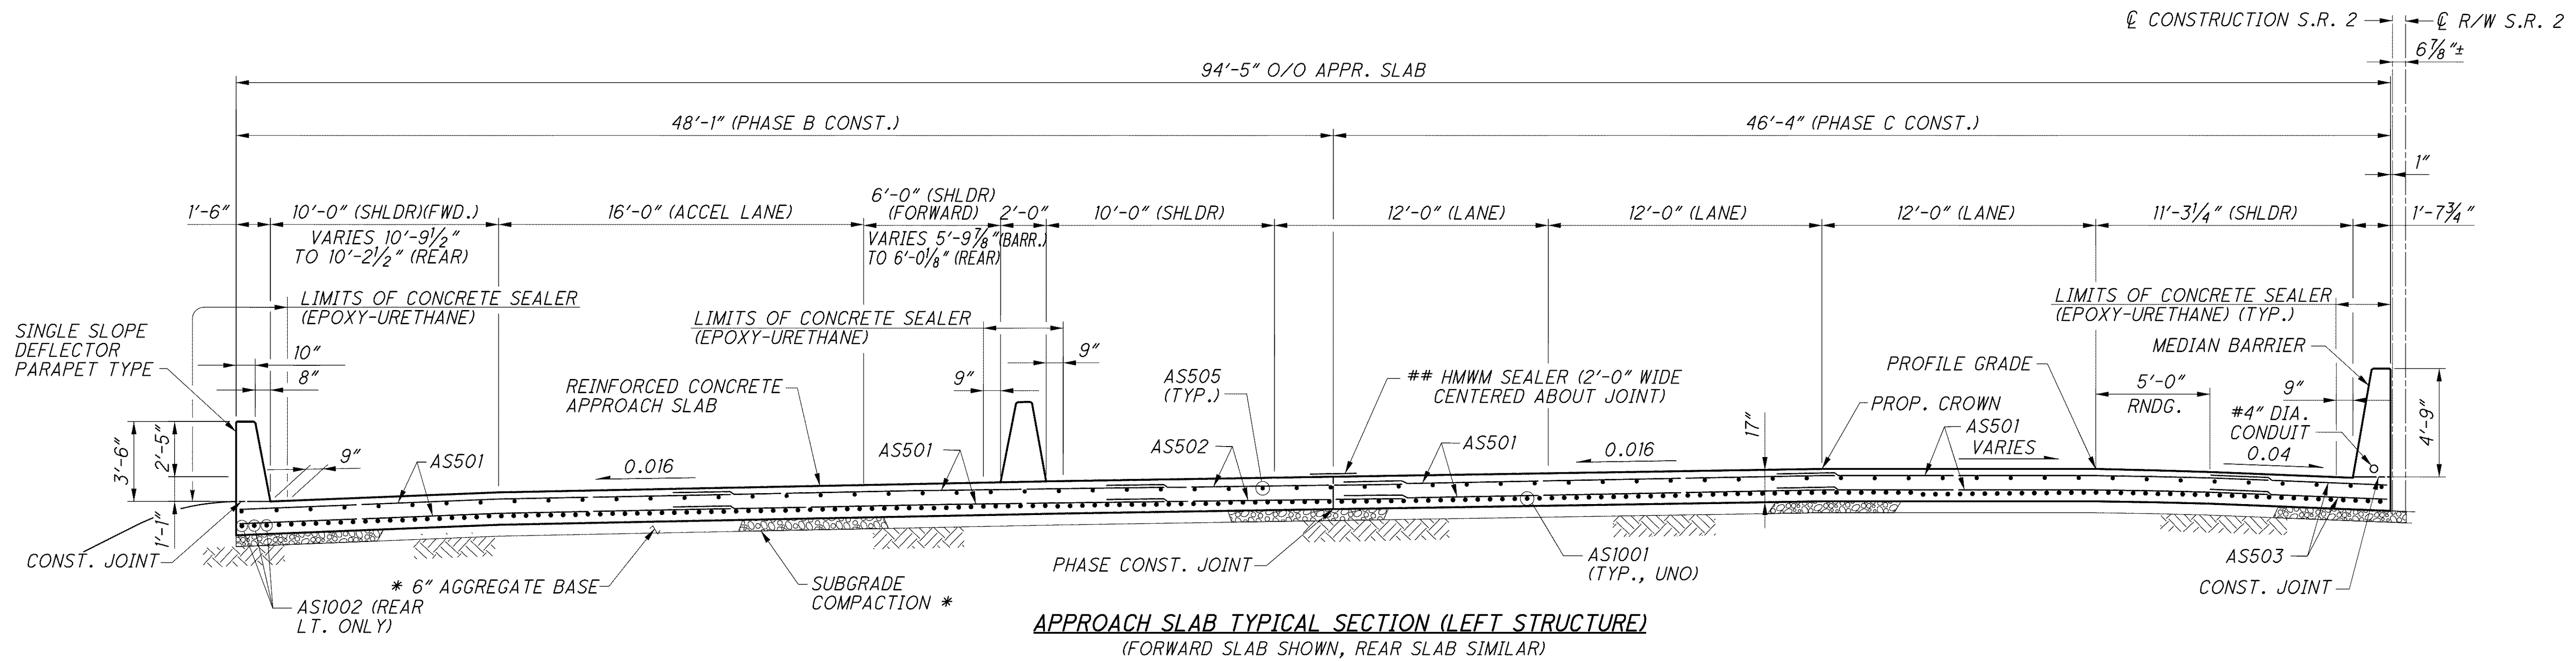

**APPROACH SLAB TYPICAL SECTION (LEFT STRUCTURE)**  
(FORWARD SLAB SHOWN, REAR SLAB SIMILAR)

- \* - 6" AGGREGATE BASE AND SUBGRADE COMPACTION TO BE INCLUDED WITH ROADWAY QUANTITIES FOR PAYMENT.
- # - COST INCLUDED WITH LIGHTING QUANTITIES FOR PAYMENT
- ## - COST INCLUDED WITH REINFORCED CONCRETE APPROACH SLAB FOR PAYMENT.

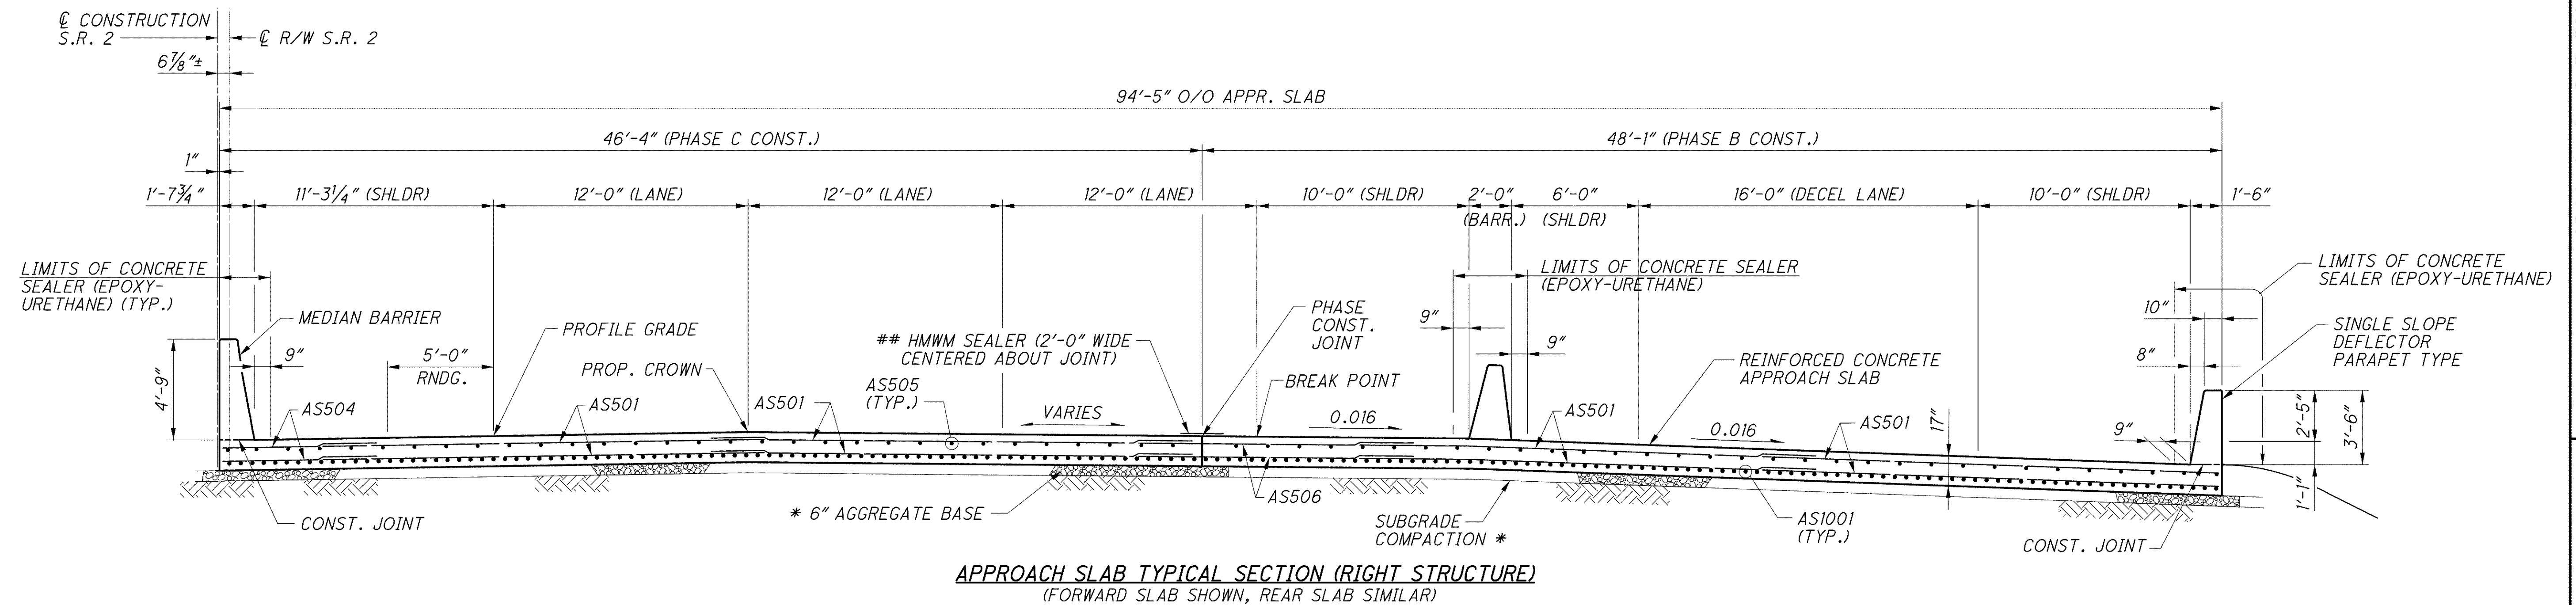

**APPROACH SLAB TYPICAL SECTION (RIGHT STRUCTURE)**  
(FORWARD SLAB SHOWN, REAR SLAB SIMILAR)

**NOTES**

1. MINIMUM BAR LAPS: #5 BAR = 36"
2. FOR LIST OF ABBREVIATIONS, SEE SHEET 4/67.
3. ALL PHASES REFERENCED ARE TO BE COMPLETED UNDER STAGE 3 SEQUENCE OF CONSTRUCTION, SEE MOT DRAWINGS.