

NOTES:

1. WESTBOUND FORWARD ABUTMENT SHALL BE CONSTRUCTED WITH THE GIVEN DIMENSIONS WITH A STRAIGHT WINGWALL. MSE WALL APPLIES TO REAR ABUTMENT ONLY.

2. ABUTMENT PILES NOT SHOWN FOR CLARITY.

3. MEDIAN BARRIERS SHALL BE INSTALLED DURING STAGE 2, PHASE E CONSTRUCTION.

4. ALL PHASES SHALL BE CONSTRUCTED IN STAGE 2 AS SHOWN, HOWEVER, LIMITED SUBSTRUCTURE WORK MAY PROCEED DURING STAGE 1 (PHASE B), AS APPROVED BY THE ENGINEER.

5. FOR LIST OF ABBREVIATIONS SEE SHEET 4/70.


6. ALL DIMENSIONS ARE PERPENDICULAR TO THE \hat{C} .

7. PORTABLE CONCRETE BARRIER ANCHORS INCLUDED WITH ROADWAY QUANTITIES FOR PAYMENT.

EASTBOUND REAR ABUTMENT
FORWARD SIMILAR

WESTBOUND REAR ABUTMENT
SEE NOTE 1

5. ALL BARRIER SEGMENTS SHALL BE FASTENED TO THE BRIDGE DECK USING THREE (3) ONE INCH DIA. HIGH STRENGTH THROUGH BOLTS OR APPROVED RESIN ANCHORS. WHEN RESIN ANCHORS ARE USED THEY MUST BE EMBEDDED A MINIMUM OF 6 1/2" INTO FIRM CONCRETE. ALL ANCHORS SHALL BE PLACED ON THE TRAFFIC SIDE OF THE BARRIER WITH THE ANCHOR PATTERN SYMMETRICAL ABOUT THE CENTER OF EACH SEGMENT.

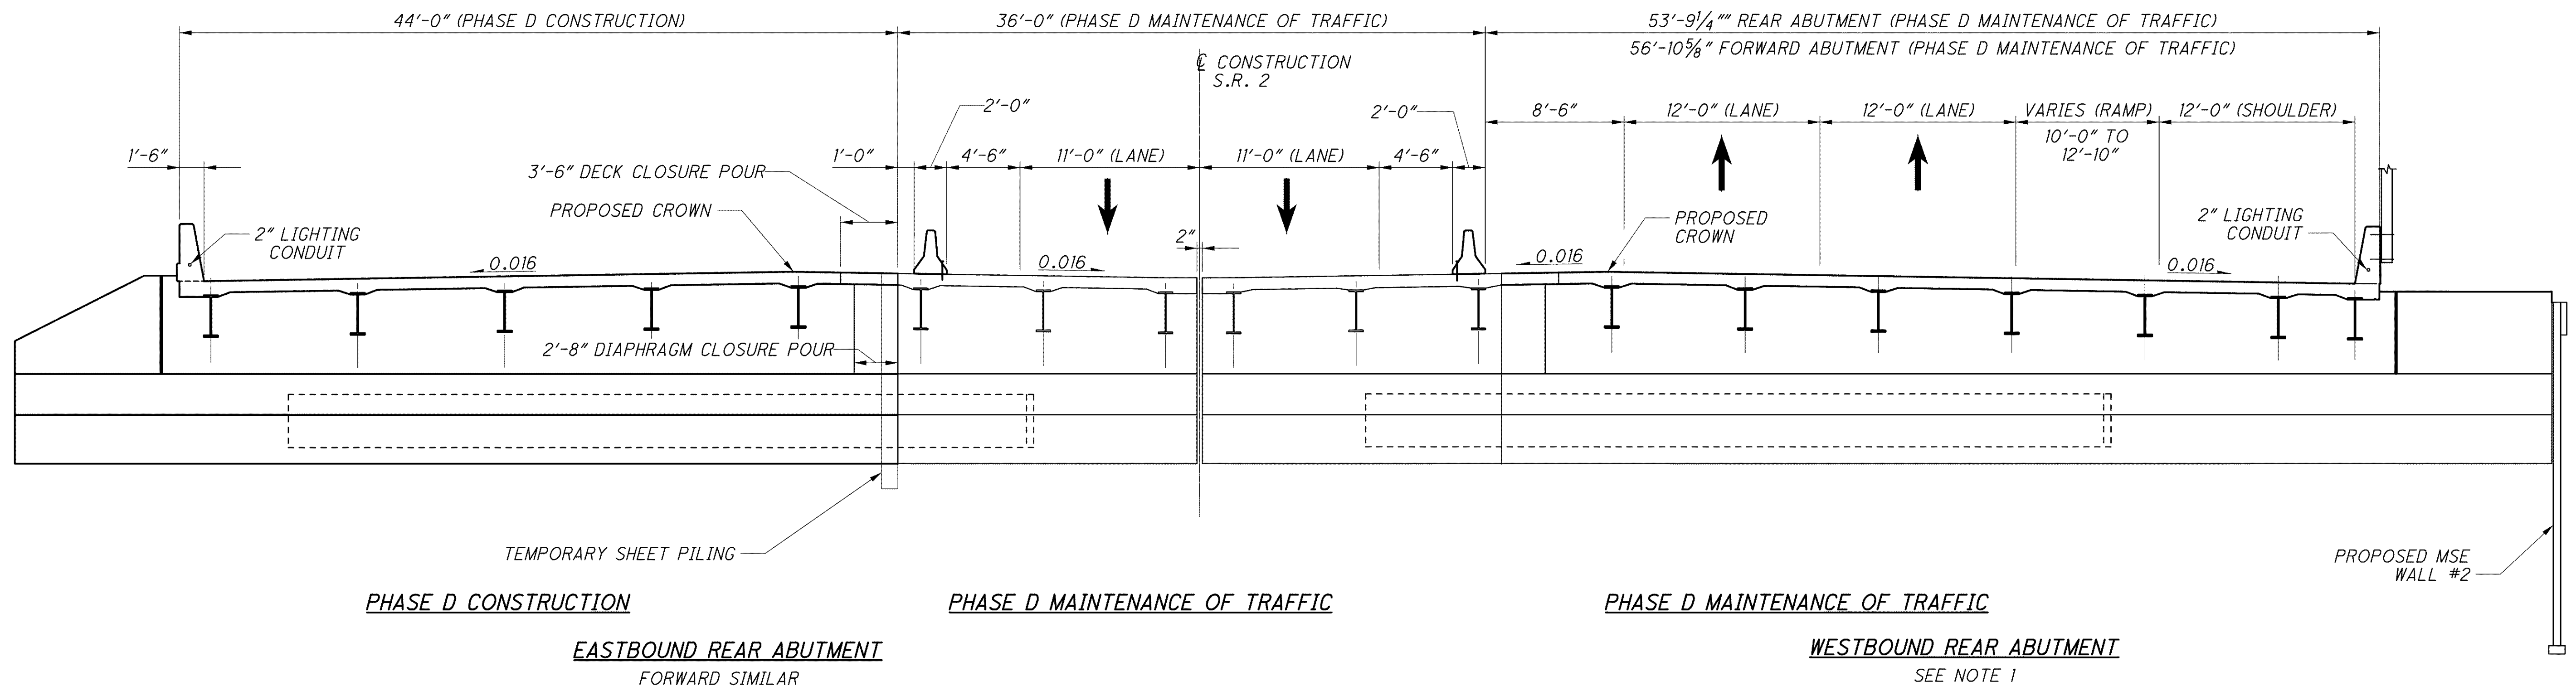

EASTBOUND REAR ABUTMENT
FORWARD SIMILAR

WESTBOUND REAR ABUTMENT
SEE NOTE 1

j:\LAK\13486\bridge\LAK002_0486\c\sheets\02_0486CPC006.dgn 03-JUL-2008 1:37PM lintn

DESIGNED	P.J.L.	CHECKED	E.J.C.
DRAWN	L.E.L.	REVISED	
REVIEWED	R.J.O.	STRUCTURE FILE NUMBER	4300696 (L) 4300726 (R)
DATE	6-19-08		