


PLAN


LEGEND:
 ** - BARS TO BE PLACED PARALLEL TO \hat{C} CONSTRUCTION

NOTES:

1. FOR SECTION B-B, SECTION C-C AND ADDITIONAL NOTES SEE SHEET 22/70.
2. ELEVATIONS ARE TAKEN ALONG CENTERLINE OF BEARING.
3. FOR ABUTMENT DIAPHRAGM DETAILS, SEE SHEETS 40/70 AND 41/70.
4. FOR LIST OF ABBREVIATIONS SEE SHEET 4/70.

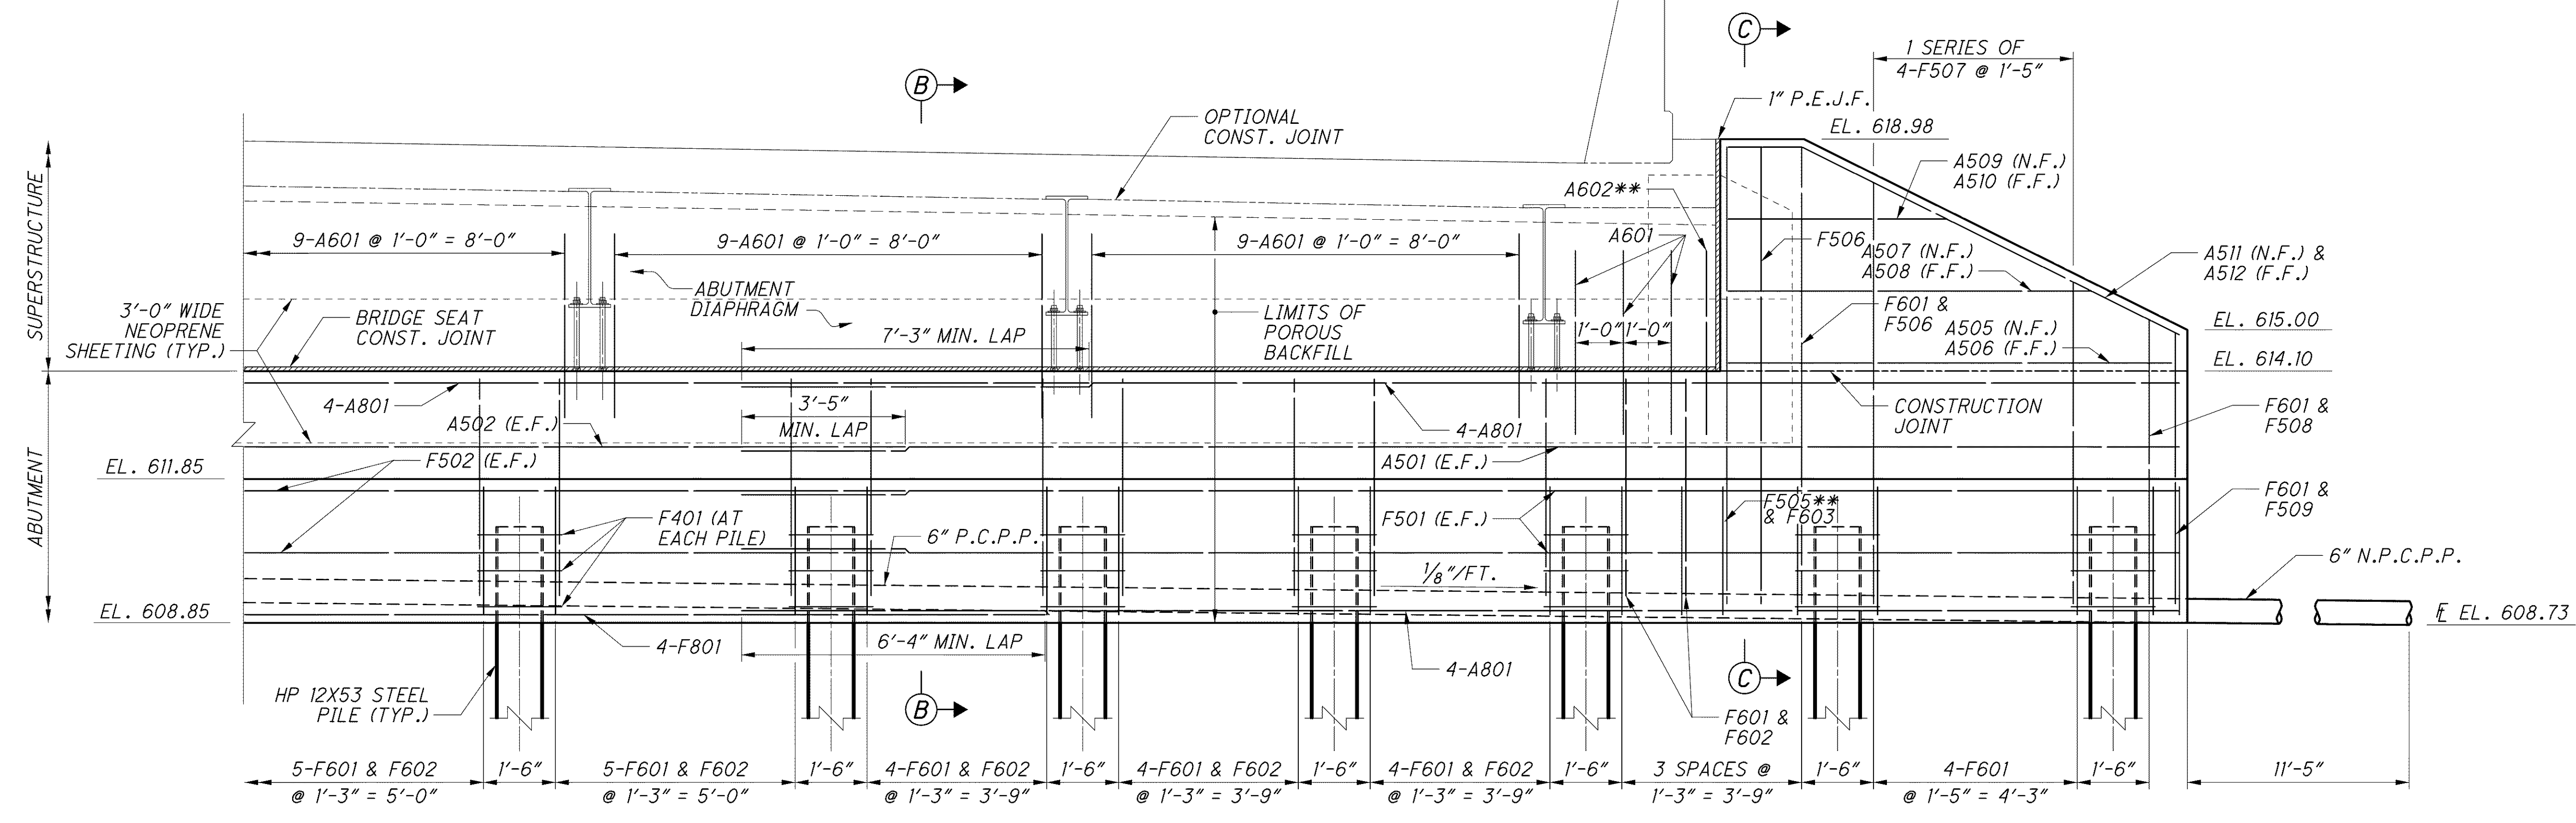

ELEVATION

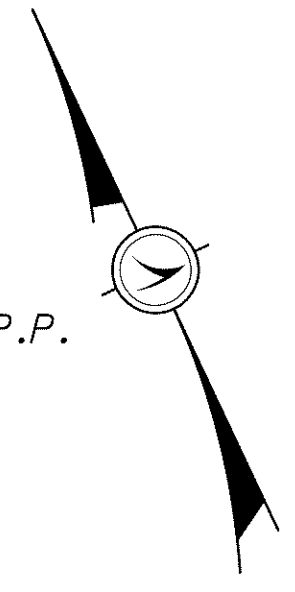

DATE	6-19-08
REVIEWED	RJO
DESIGNED	P.J.L.
DRAWN	LEL
CHECKED	EBS
STRUCTURE FILE NUMBER	4300696 (L) 4300726 (R)

EASTBOUND FORWARD ABUTMENT 2 OF 2
 BRIDGE NO. LAK-2-0486 L&R
 STATE ROUTE 2 OVER ERIE ROAD

LAK-2-3.32
 PID No. 13486