


j:\LAK\13486\bridge\LAK002_0486C_sheets\02_0486CAF004.dgn 03-JUL-2008 1:41PM lintn

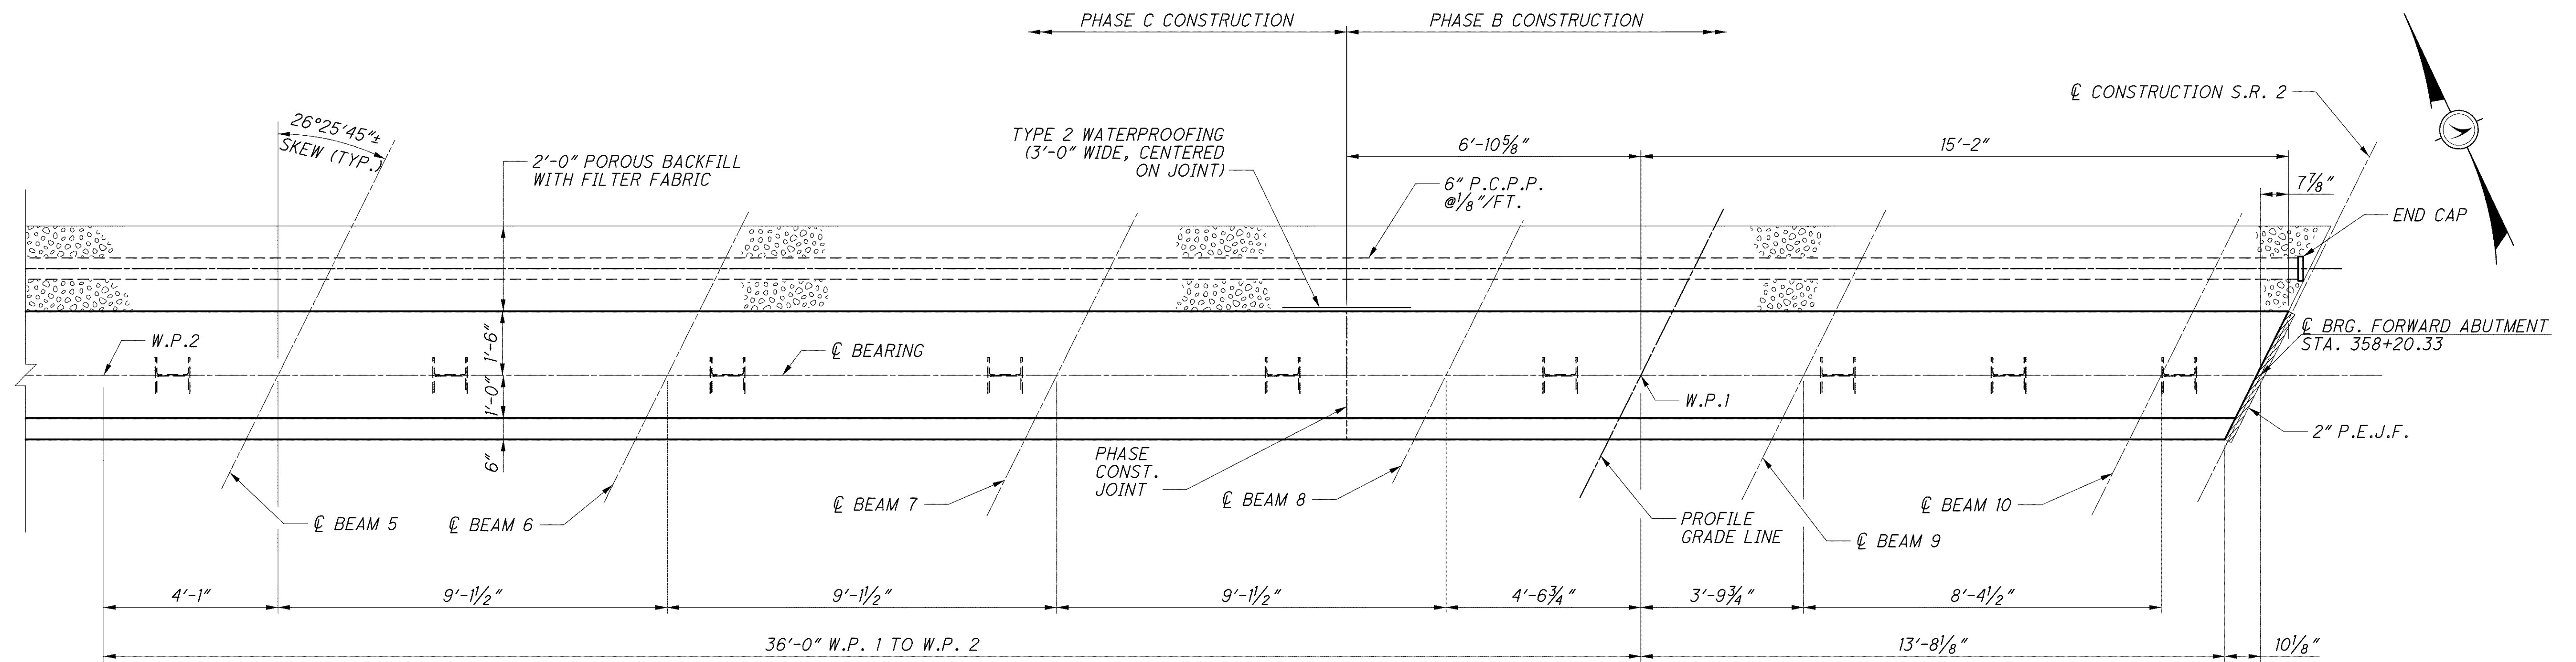


PLAN

LEGEND:

- * - 3-F601 & F602 @ 1'-3" = 2'-6"
- ** - BARS TO BE PLACED PARALLEL TO CL CONSTRUCTION
- *** - 4-A601 @ 9' = 2'-3"

NOTES:

1. FOR SECTION A-A, SECTION B-B AND ADDITIONAL NOTES SEE SHEET 28/70.
2. ELEVATIONS ARE TAKEN ALONG CENTERLINE OF BEARING.
3. FOR ABUTMENT DIAPHRAGM DETAILS, SEE SHEETS 52/70 AND 53/70.
4. FOR LIST OF ABBREVIATIONS SEE SHEET 4/70.

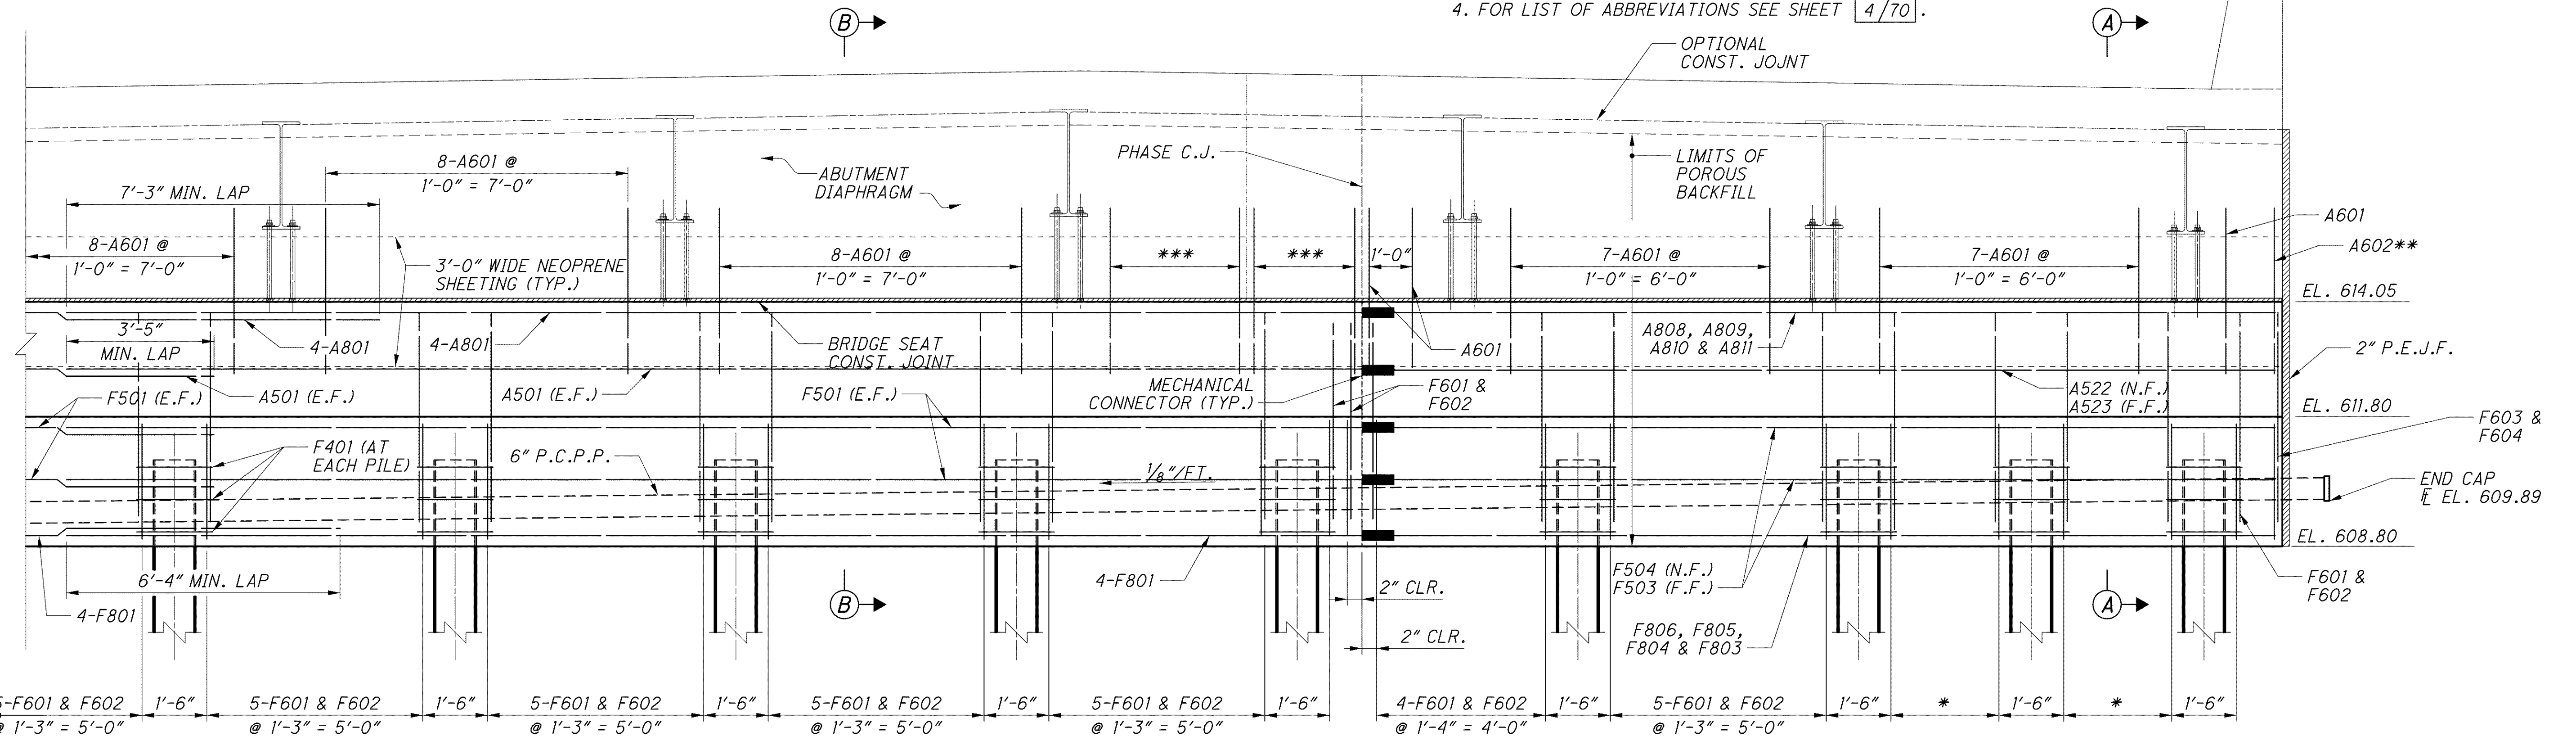

ELEVATION