


PLAN

ELEVATION TABLE	
POINT	PIER 1 ELEVATION
A	615.71
B	615.56
C	615.46
D	615.33
E	615.16
F	615.00
G	614.89
H	610.77±
J	594.00
K	595.0±

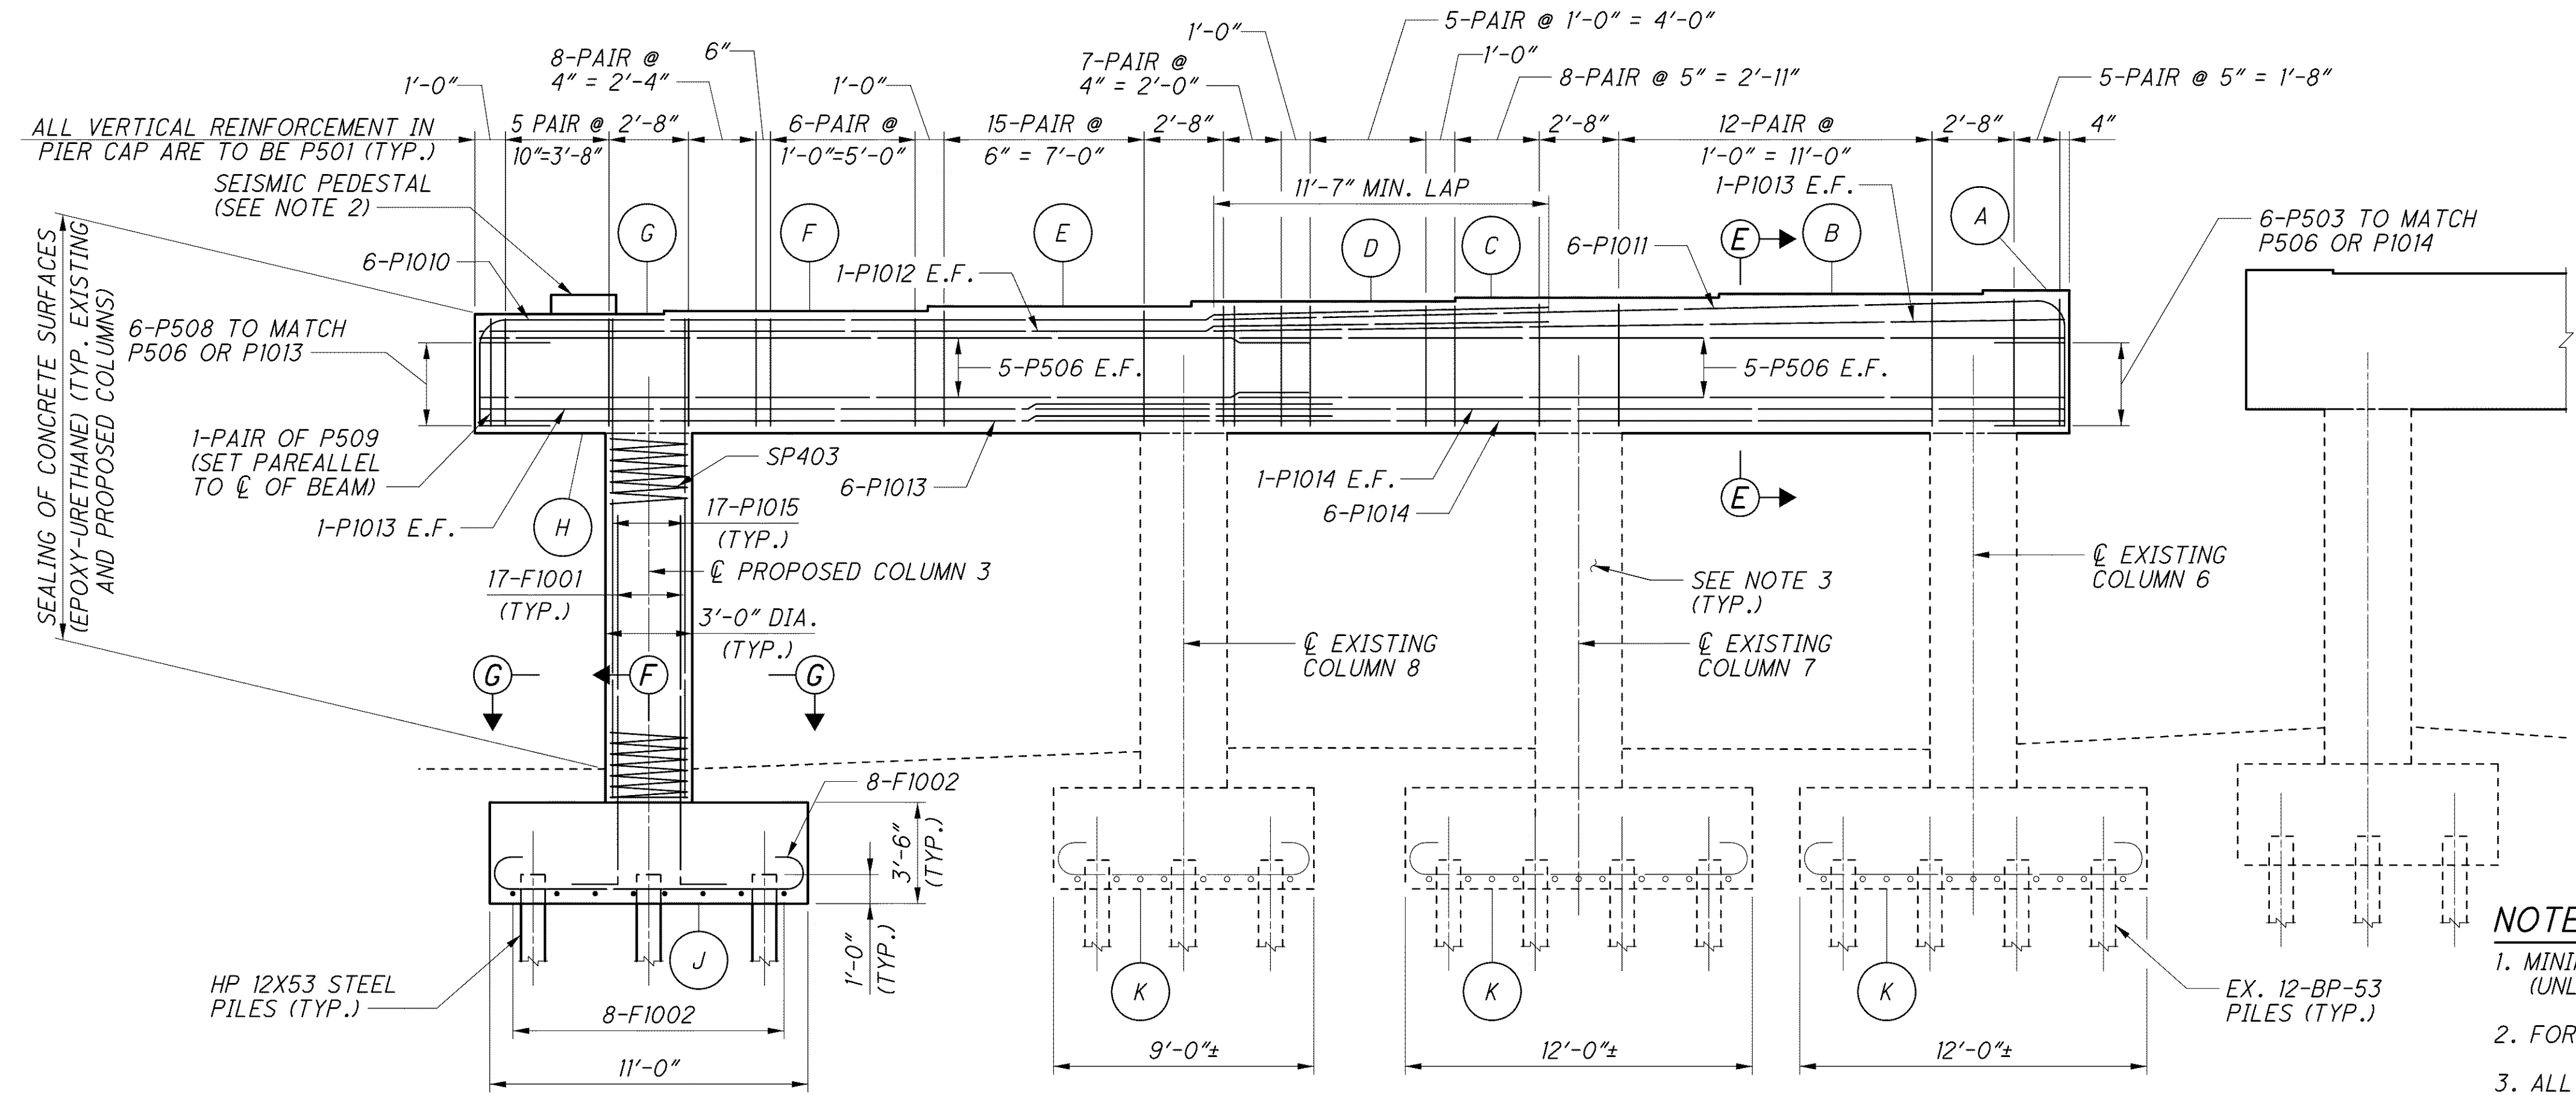

ELEVATION

- NOTES:**
1. MINIMUM BAR LAPS: #10 BARS = 10'-3" # 5 BAR = 2'-5" (UNLESS NOTED OTHERWISE)
  2. FOR PIER SECTIONS AND SEISMIC PEDESTAL DETAILS, SEE SHEET 33/70.
  3. ALL VERTICAL REINFORCING STEEL FROM THE EXISTING COLUMNS SHALL REMAIN IN PLACE AND BE CUT TO 4" BELOW THE TOP OF THE CAP
  4. FOR LIST OF ABBREVIATIONS SEE SHEET 4/70.

j:\LAK\13486\bridge\LAK002\_0486\c\_sheets\002\_0486CPI003.dgn 03-JUL-2008 1:42PM imtn