
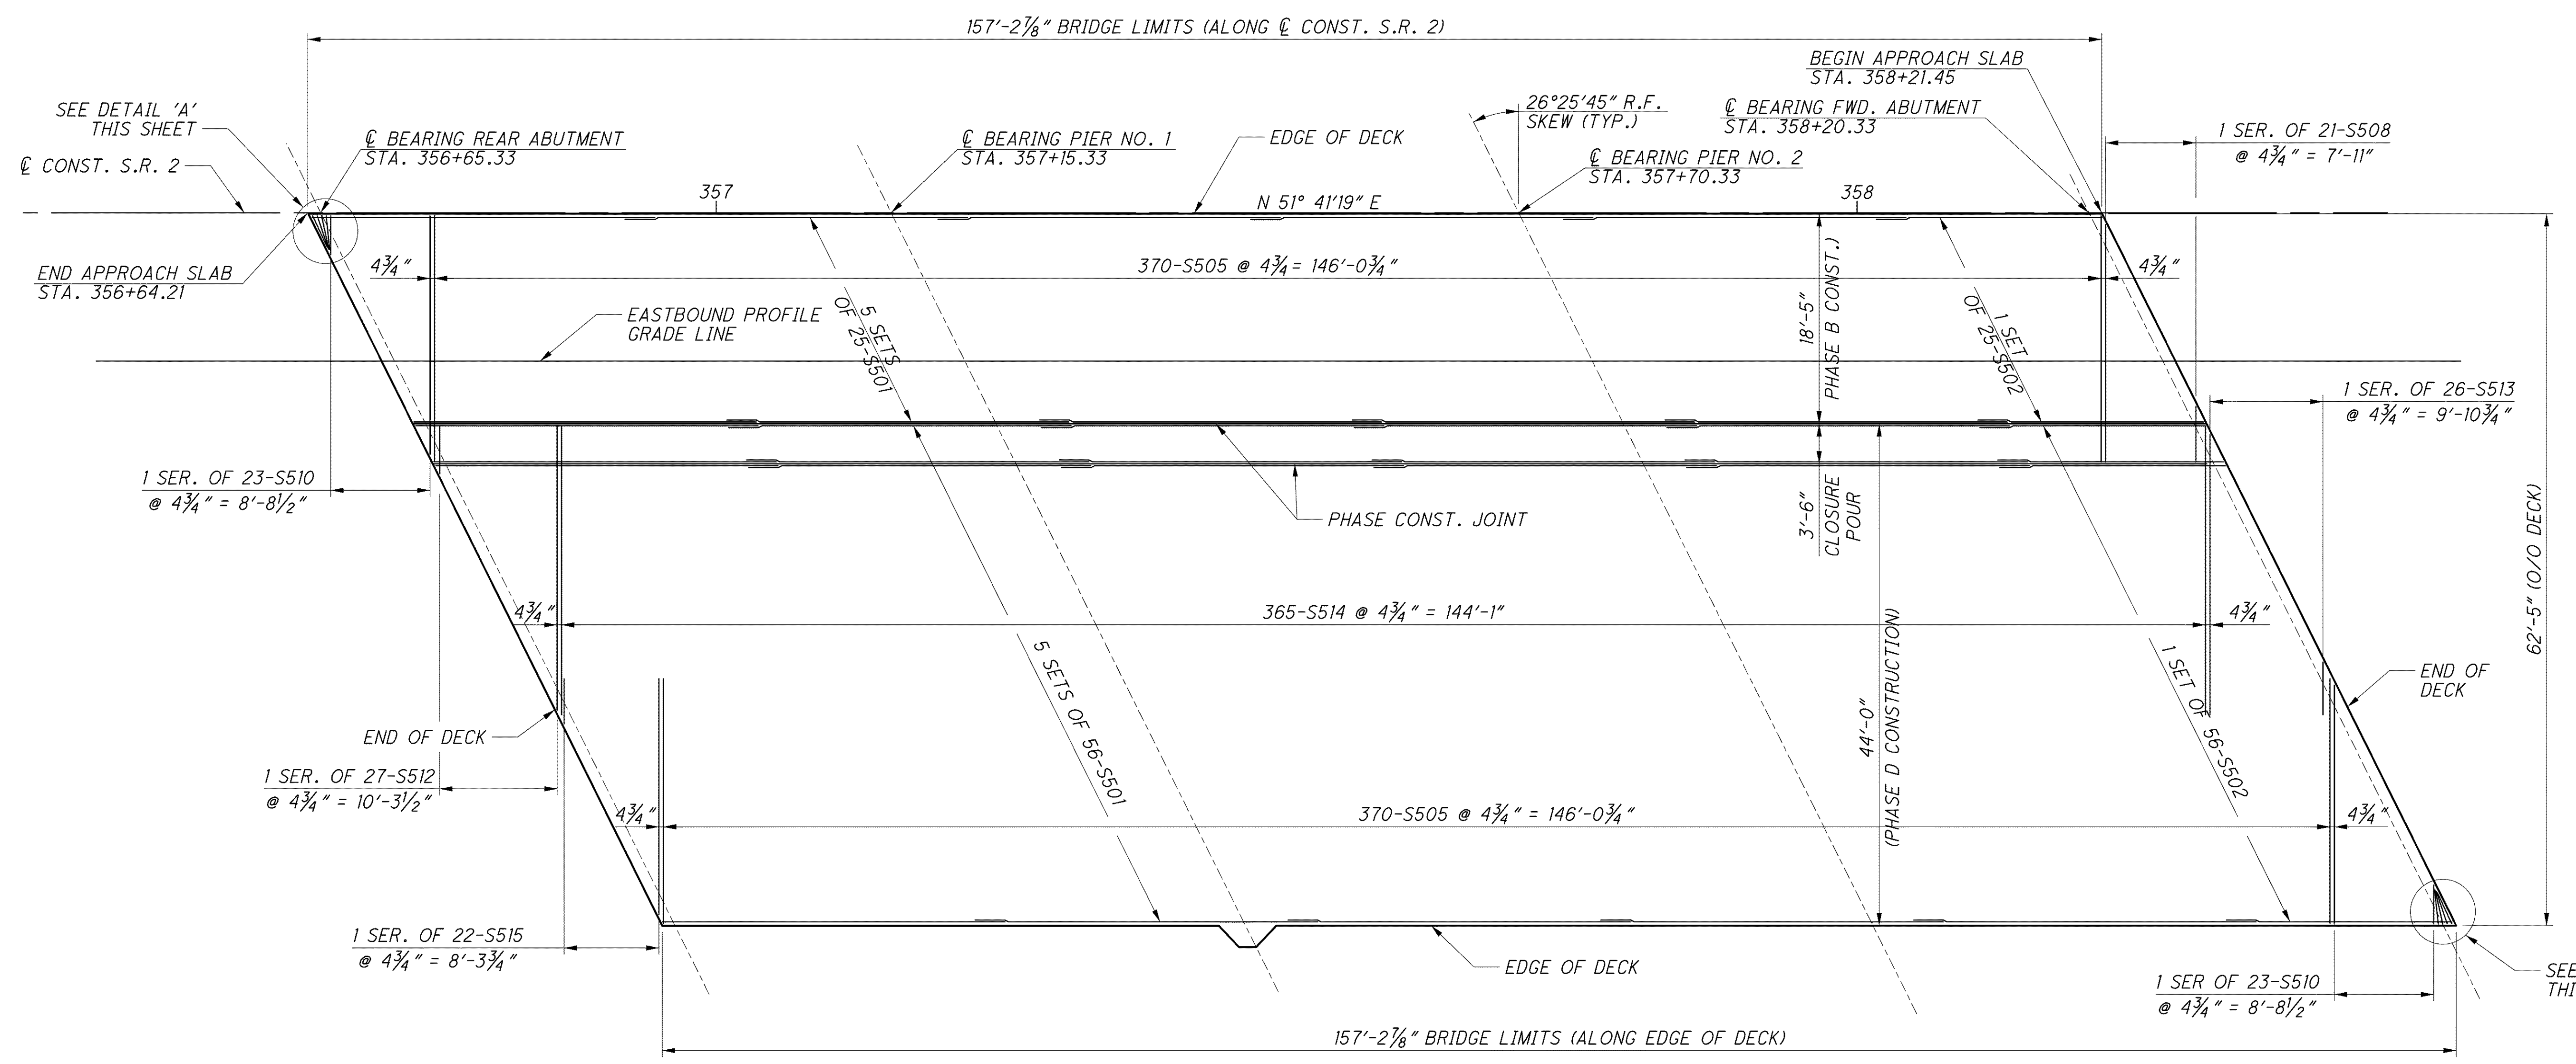


DETAIL 'A'

NOTES:

- MINIMUM BAR LAPS:  
 #4 BARS = 2'-7"  
 #5 BARS = 3'-2"
- FOR LIST OF ABBREVIATIONS SEE SHEET 4/70.

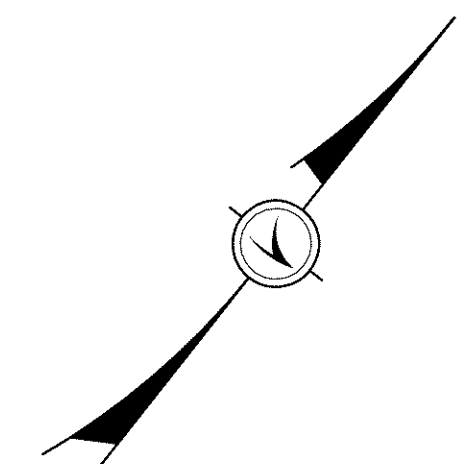

BOTTOM MAT

j:\LAK\13486\bridge\LAK002\_0486\c\sheets\02\_0486CDP002.dgn 03-JUL-2008 1:45PM lintn

DESIGNED	P.J.L.	CHECKED	EBS
DRAWN	L.E.L.	REVISED	
REVIEWED	R.J.O.	STRUCTURE FILE NUMBER	4300696 (L) 4300726 (R)
DATE	6-19-08		