


APPROACH SLAB TYPICAL SECTION
 EASTBOUND REAR

* INCLUDE WITH ROADWAY QUANTITIES FOR PAYMENT
 ** INCLUDE WITH REINFORCED CONCRETE APPROACH SLAB FOR PAYMENT

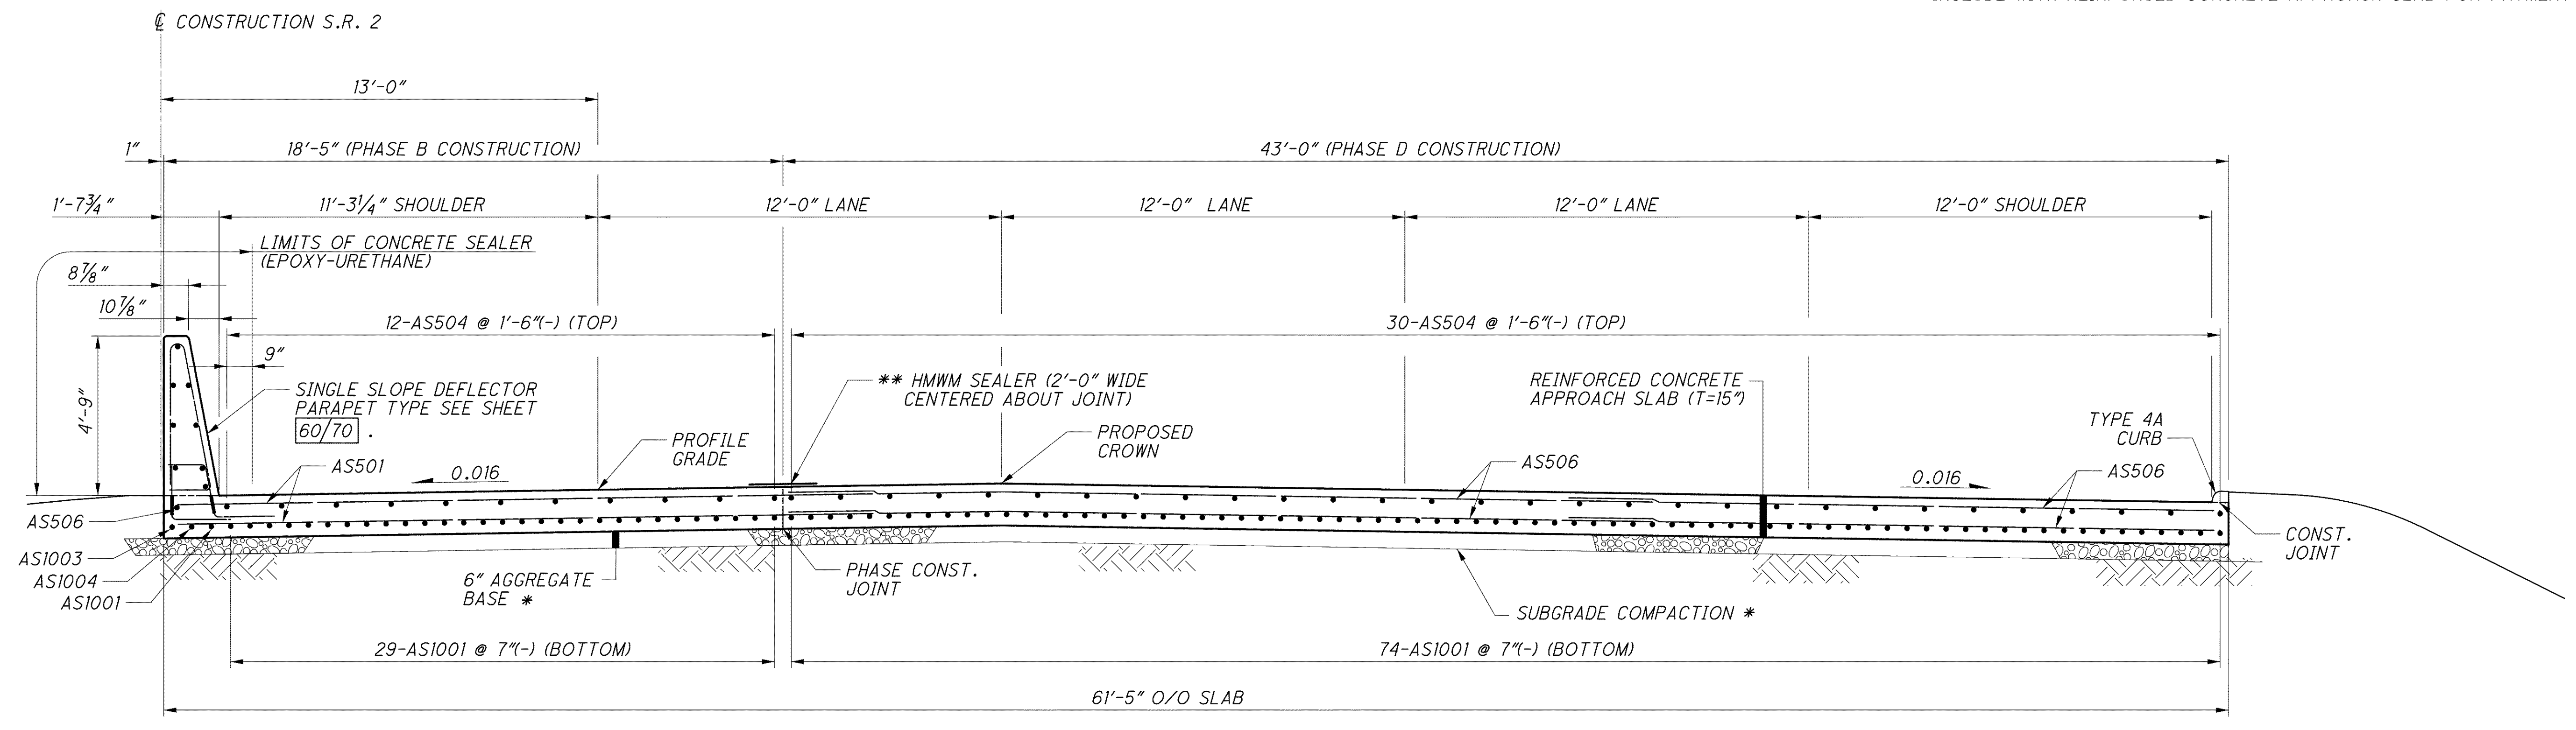

APPROACH SLAB TYPICAL SECTION
 EASTBOUND FORWARD

NOTES:
 1. ALL DIMENSIONS ARE PERPENDICULAR TO THE ϕ , UNLESS NOTED OTHERWISE.
 2. FOR LIST OF ABBREVIATIONS SEE SHEET 4/70.

j:\LAK\13486\bridge\LAK002_0486C\sheets\02_0486CMD001.dgn 03-JUL-2008 1:50PM lintn