


C:\Project\CV000048A001\Drawing\LAK\13486\bridge\LAK002_0530L_sheets\002_0530CGP001.dgn 6/24/2008 5:08:05 PM mbechter

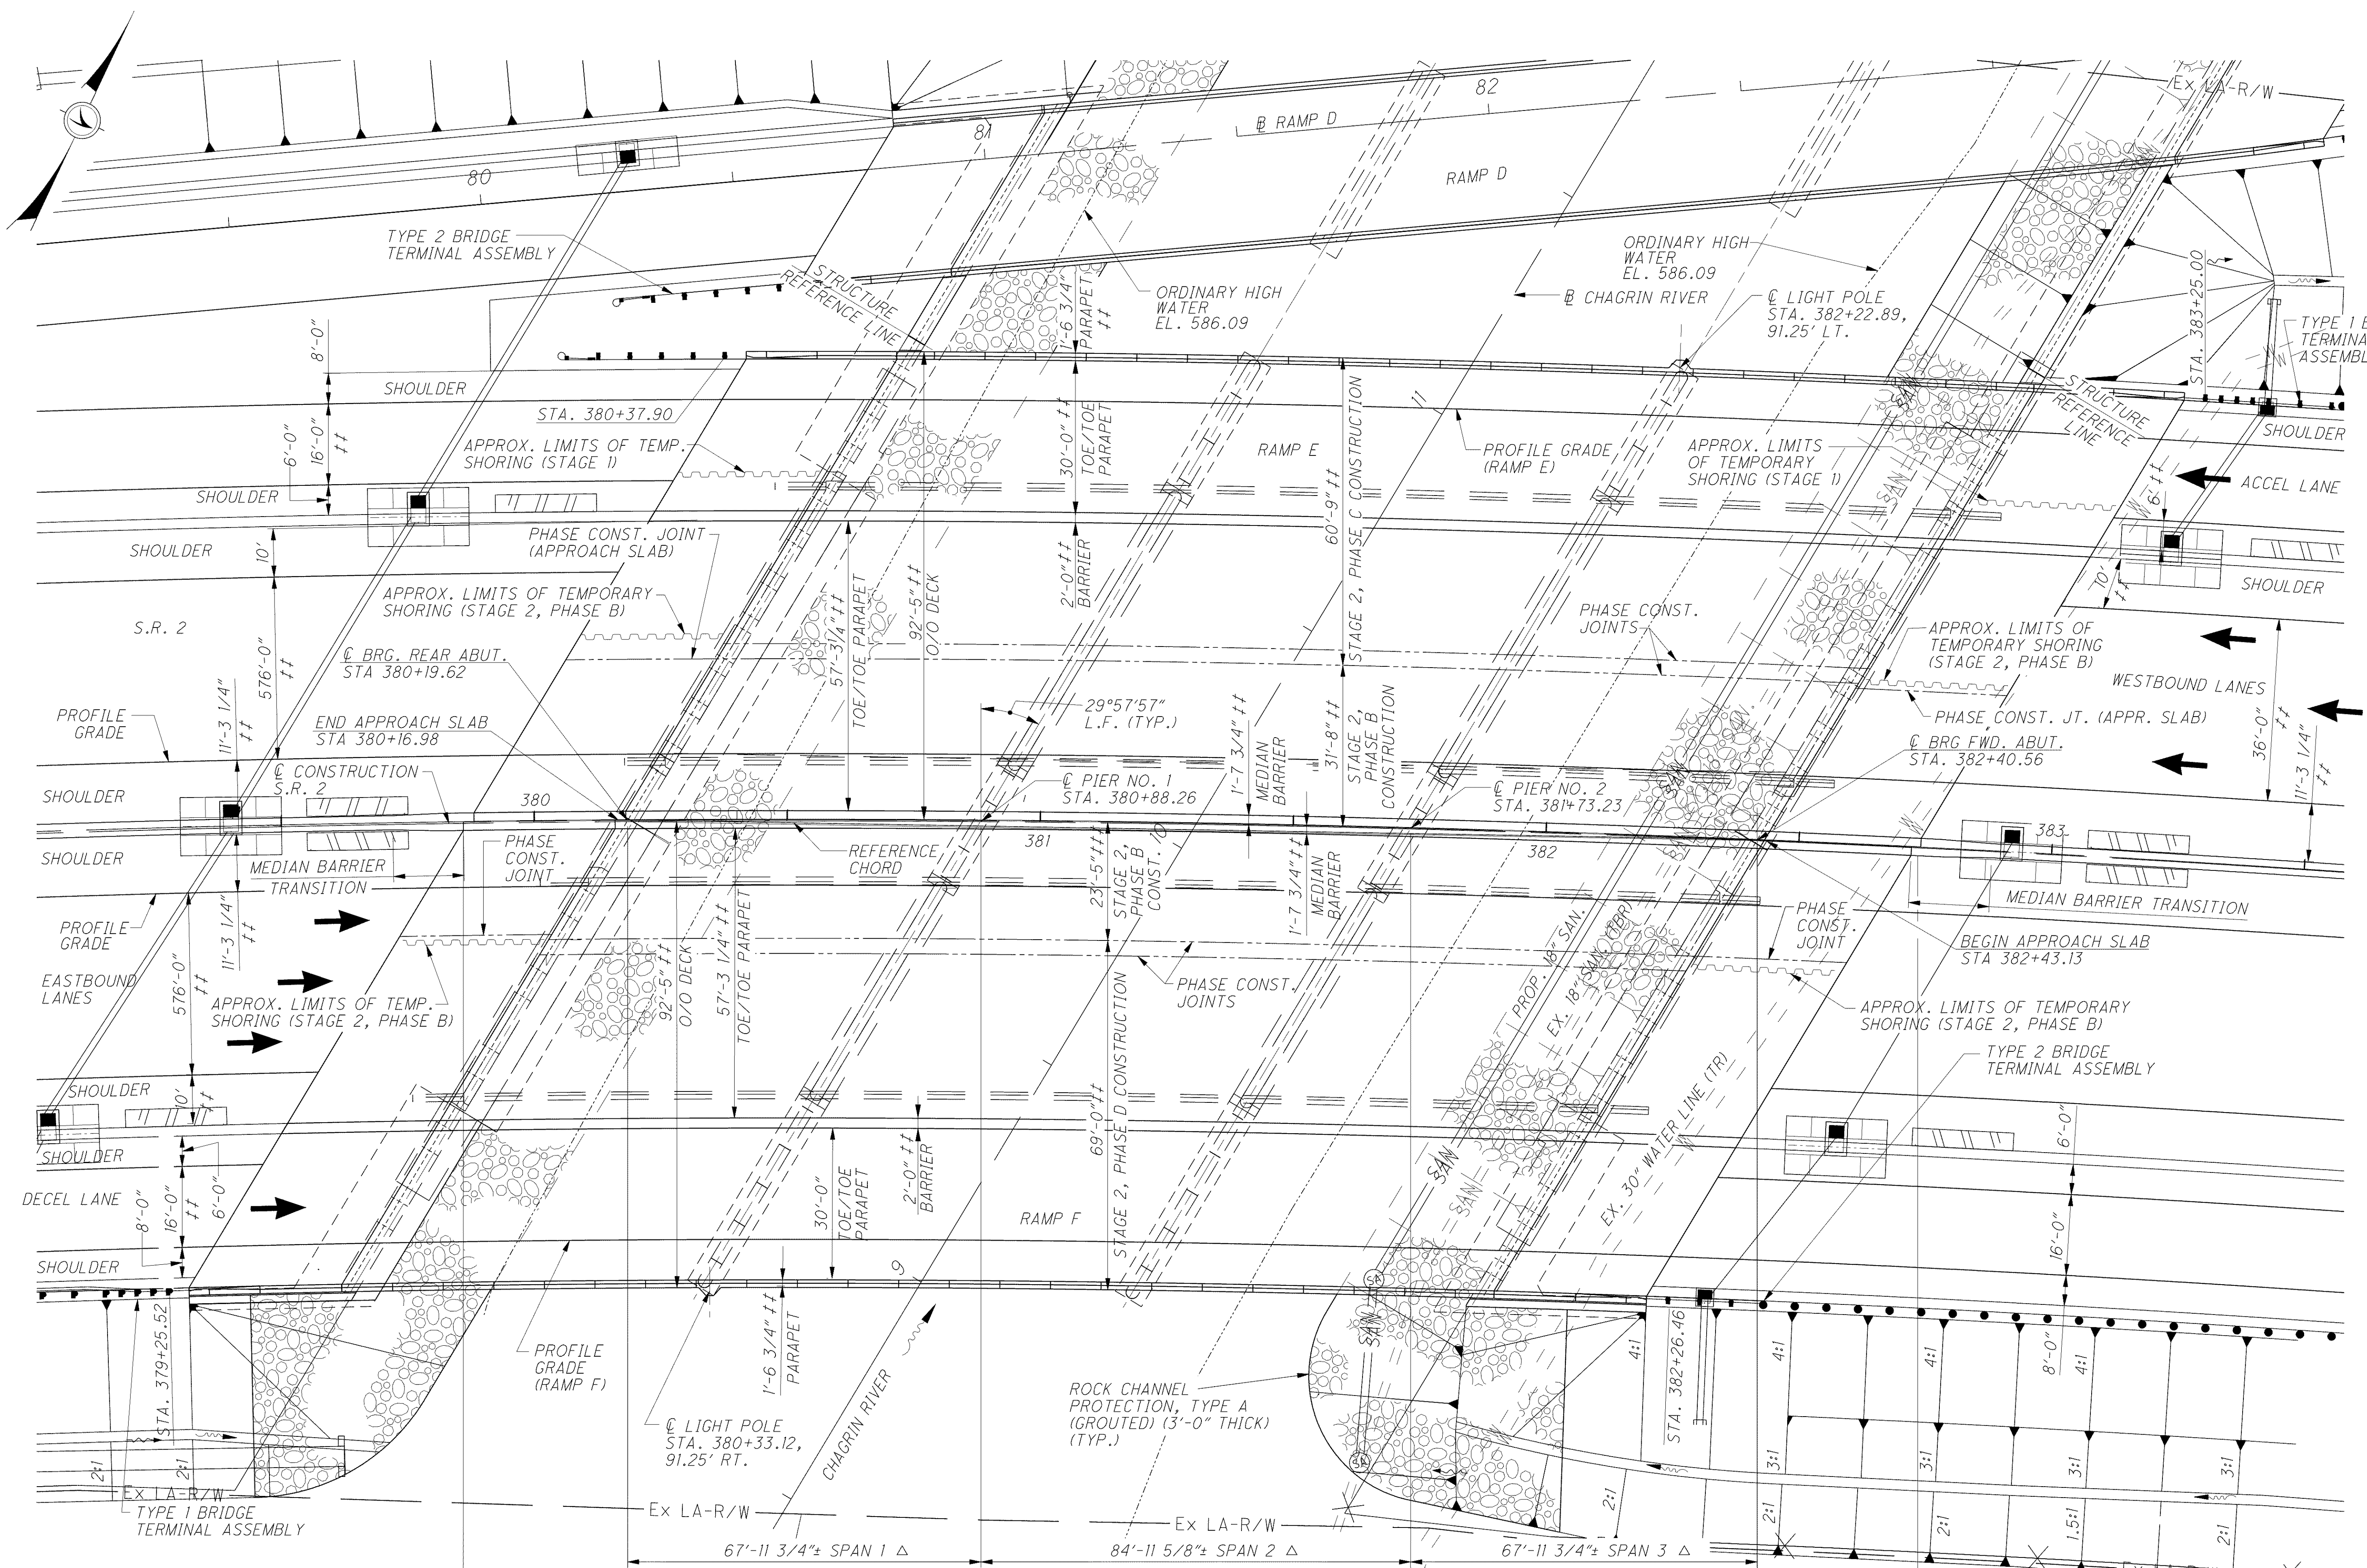

† - MEASURED ALONG CENTERLINE CONSTRUCTION
 †† - DENOTES RADIAL DIMENSION
 Δ - MEASURED ALONG REFERENCE CHORD

GENERAL PLAN

- NOTES**
1. FOR LEGEND OF ABBREVIATIONS SEE SHEET 4/56.
 2. FOR CENTERLINE SCHEMATIC SEE SHEET 3/56.

| | | |
|---|----------------------------|---------|
| DESIGN AGENCY ARCADIS ARCADIS U.S., INC. 1900 Superior Avenue, Suite 1250 Cleveland, Ohio 44114 Tel: 216-781-6177 Fax: 216-781-6243 www.arcadis-us.com | DATE | 12/07 |
| | REVIEWED | RBB |
| DESIGNED | FJC | CHECKED |
| DRAWN | CAF | REVISED |
| STRUCTURE FILE NUMBER | 4300750 (L) 4300785 (R) | |

GENERAL PLAN
 BRIDGE NO. LAK-2-0530 L&R
 STATE ROUTE 2 OVER CHAGRIN RIVER

LAK-2-3.32
PID 13486

2 / 56

1464
 1679