


C:\Project\CV000048A001\Drawing\LAK\13486\bridge\LAK002_0530L\sheets\002_0530CRE003.dgn 6/24/2008 5:11:19 PM mbechter

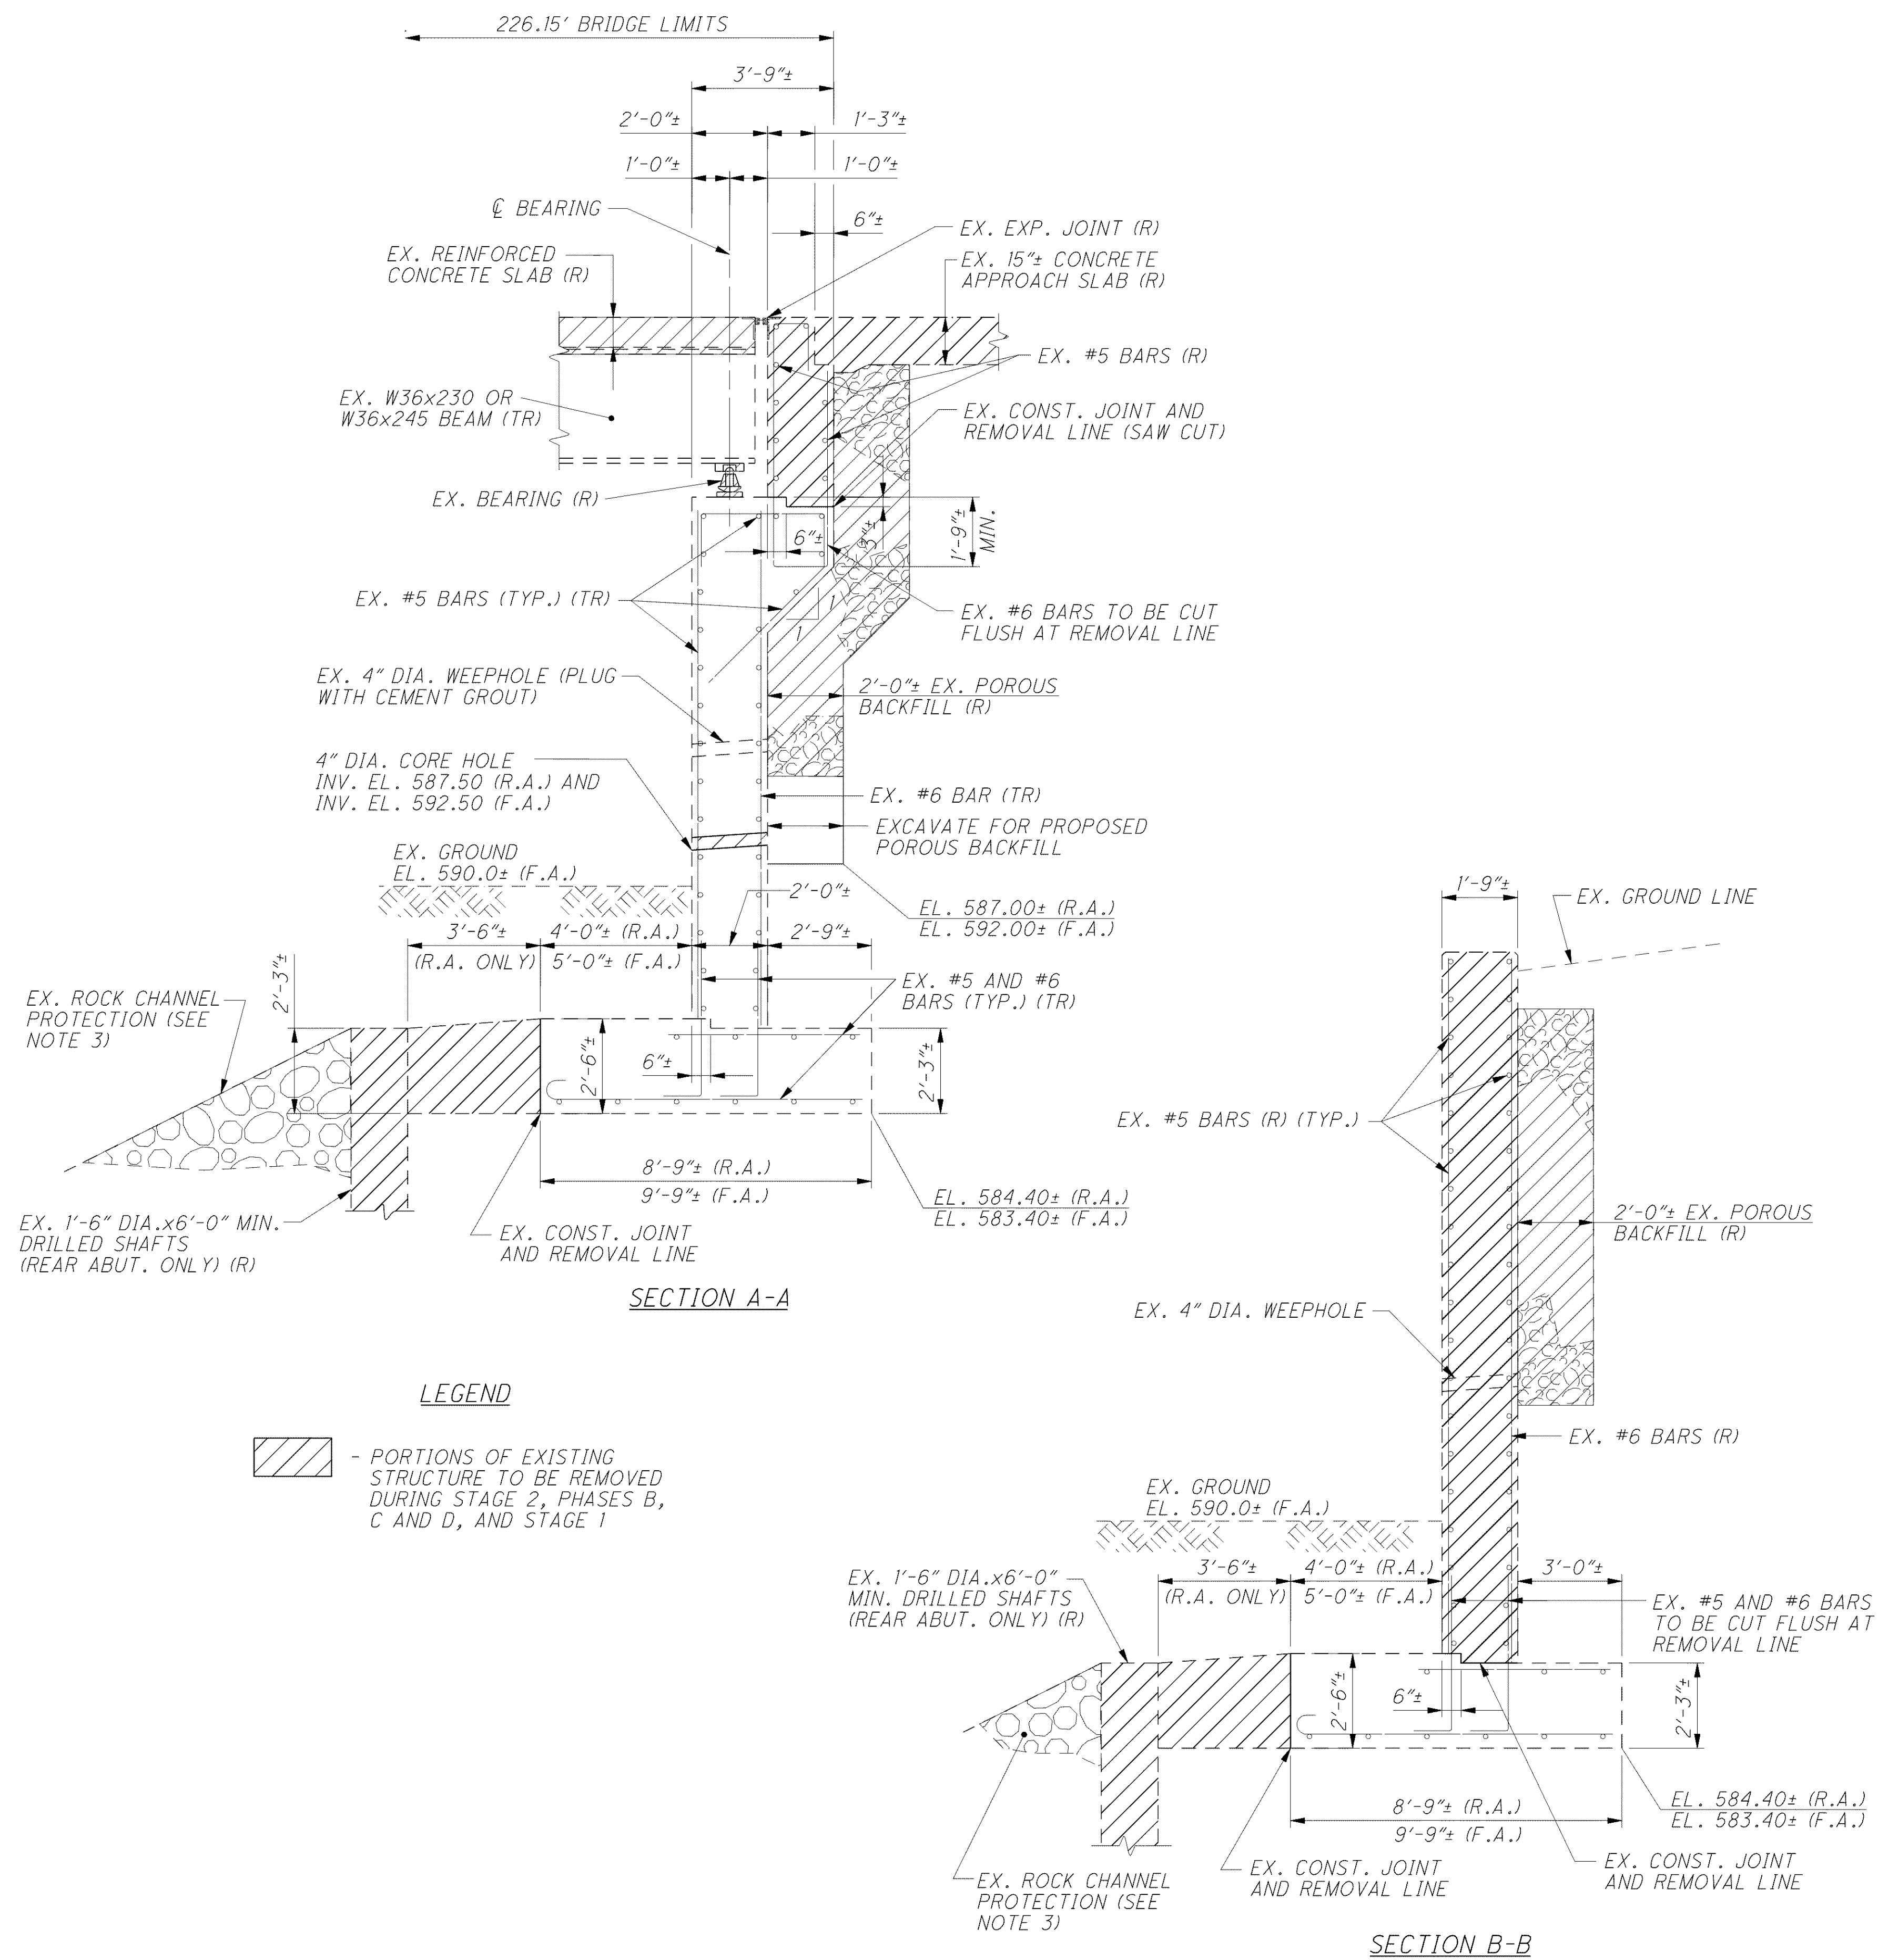

LEGEND

- PORTIONS OF EXISTING STRUCTURE TO BE REMOVED DURING STAGE 2, PHASES B, C AND D, AND STAGE 1

NOTES

1. FOR LEGEND OF ABBREVIATIONS SEE SHEET 4 | 56 .
2. FOR ADDITIONAL ABUTMENT REMOVAL DETAILS SEE SHEET 12 | 56 .
3. THE EXISTING ROCK CHANNEL PROTECTION SHALL BE REMOVED AS NECESSARY TO ACCOMMODATE REMOVAL OF EXISTING DRILLED SHAFTS AND INSTALLATION OF NEW DRILLED SHAFTS. INCLUDE WITH ITEM 202, PORTION OF STRUCTURES REMOVED, OVER 20 FOOT SPAN, AS PER PLAN, FOR PAYMENT.
4. FOR STAGE CONSTRUCTION DETAILS SEE SHEET 6 | 56 THRU 8 | 56 .
5. ALL EQUIPMENT, LABOR AND MATERIALS NECESSARY TO PLUG THE EXISTING WEEPHOLES AND TO CORE HOLES THROUGH THE ABUTMENT STEM FOR NEW WEEPHOLES SHALL BE INCLUDED WITH ITEM 202, PORTIONS OF STRUCTURE REMOVED, OVER 20 FOOT SPAN, AS PER PLAN, FOR PAYMENT.
6. ANY EXCAVATION AND BACKFILL REQUIRED TO REMOVE PORTIONS OF THE EXISTING ABUTMENTS AND POROUS BACKFILL SHALL BE INCIDENTAL WITH ITEM 202, PORTIONS OF STRUCTURE REMOVED, OVER 20 FOOT SPAN, AS PER PLAN.

