



C:\Project\CV000048A001\Drawing\LAK\13486\bridge\LAK002_0530L\sheets\002_0530CSD008.dgn 6/24/2008 5:13:28 PM mbechter

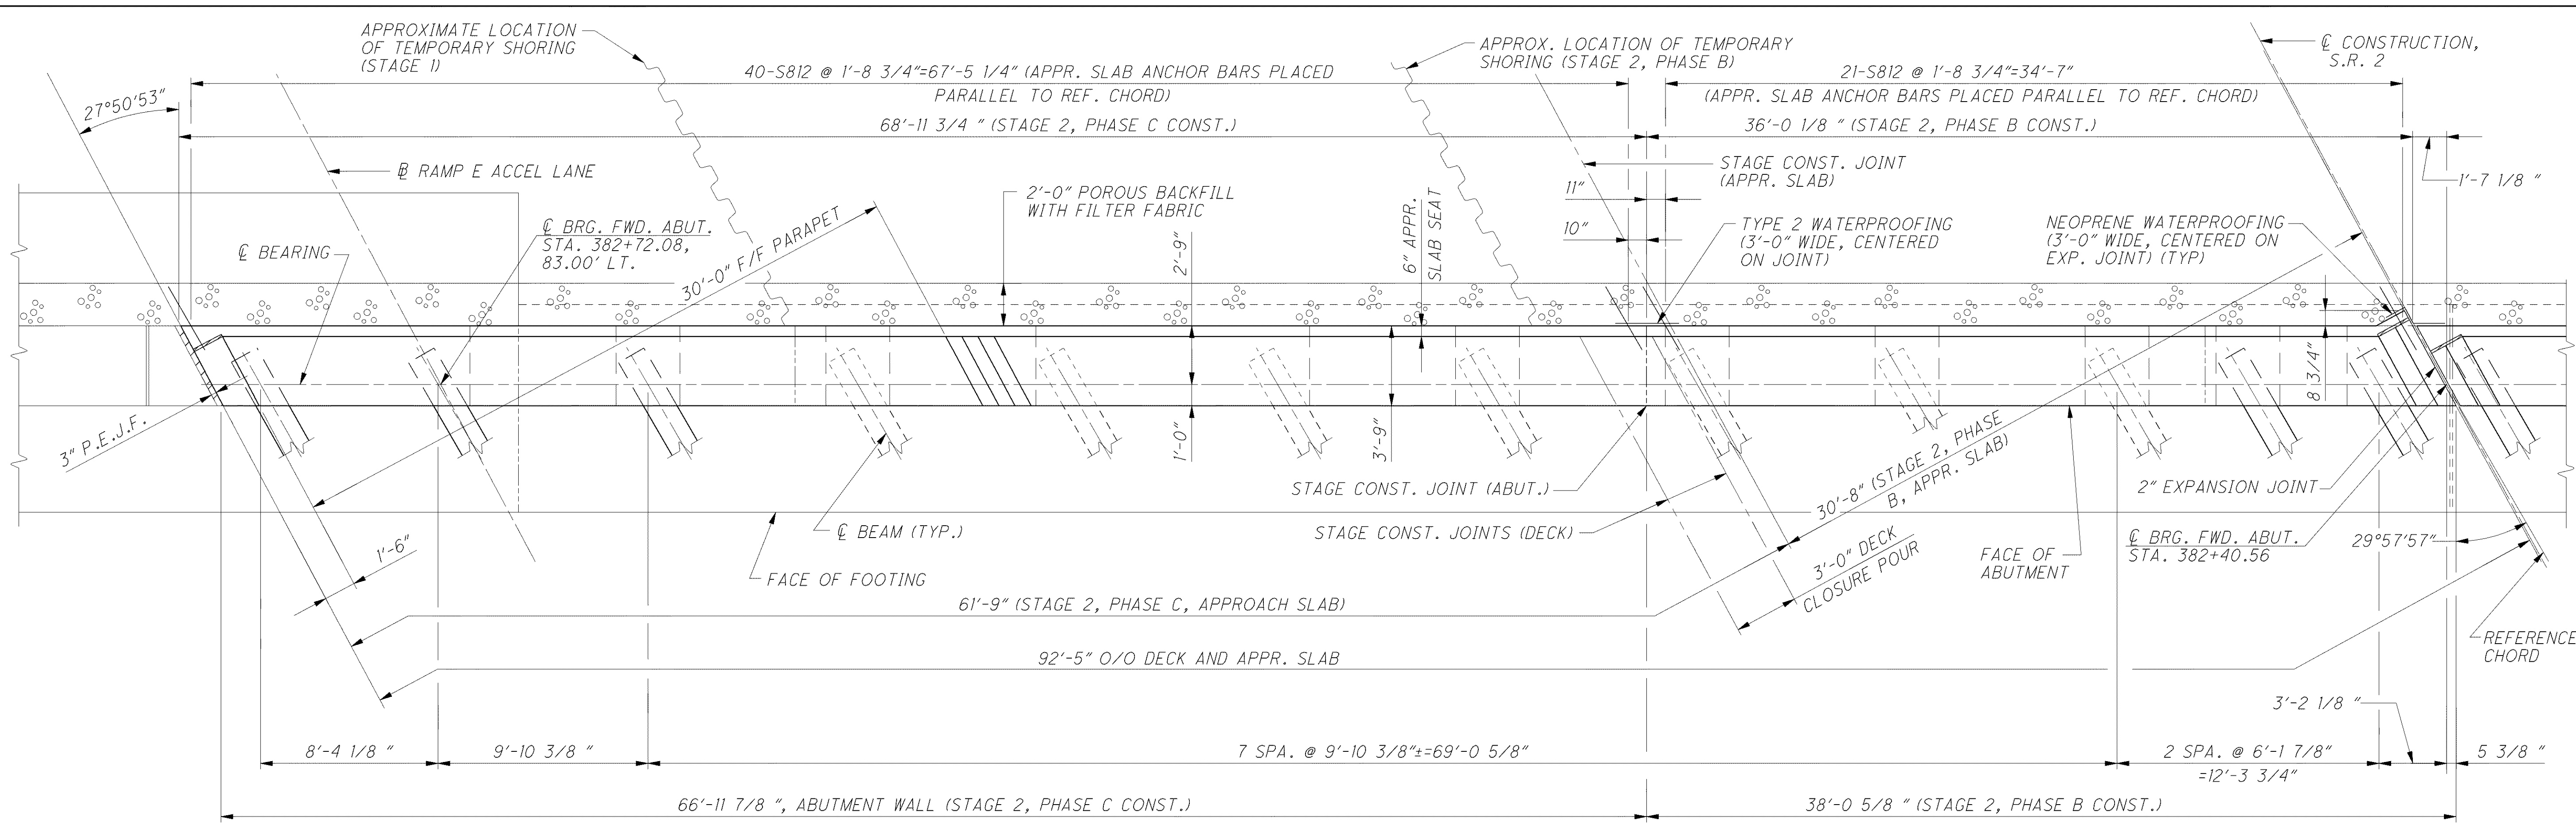

PLAN (LEFT STRUCTURE)

- * REINFORCEMENT TO BE PLACED PARALLEL WITH THE CENTERLINE OF THE BEAMS.
- ** DIMENSIONS TAKEN PERPENDICULAR TO CENTERLINE OF BEAM.


PLAN (LEFT STRUCTURE)

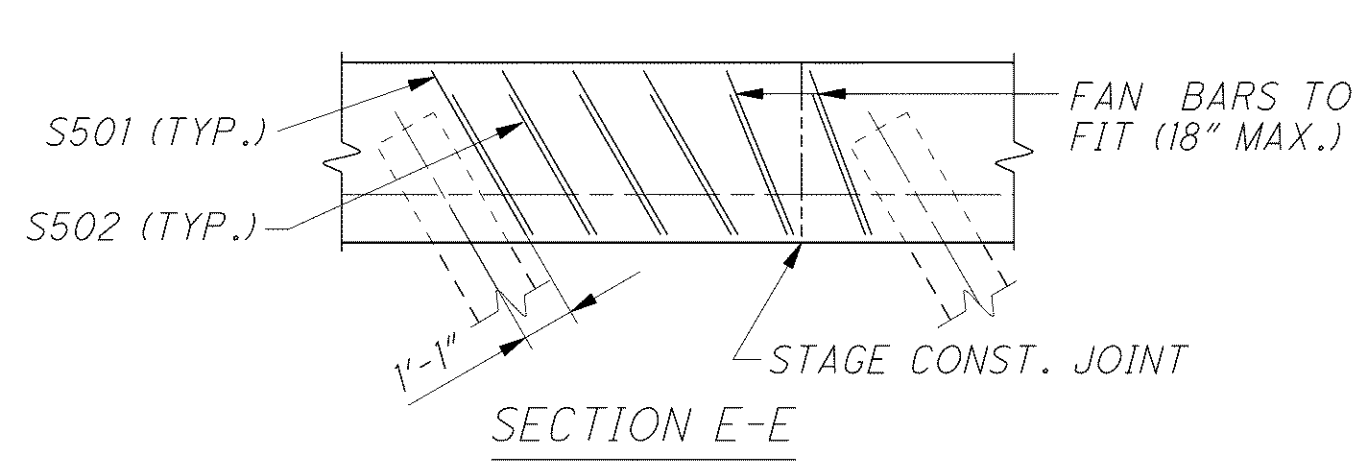

SECTION E-E

NOTES

1. ELEVATIONS ARE TAKEN AT THE CENTERLINE OF THE ABUTMENT BEARINGS.
2. FOR SECTION D-D AND ADDITIONAL ABUTMENT DIAPHRAGM DETAILS AND NOTES SEE SHEETS 35 | 56, 36 | 56, 38 | 56 AND 39 | 56.
3. LIGHTING CONDUIT SHALL BE INCLUDED WITH LIGHTING QUANTITIES FOR PAYMENT.

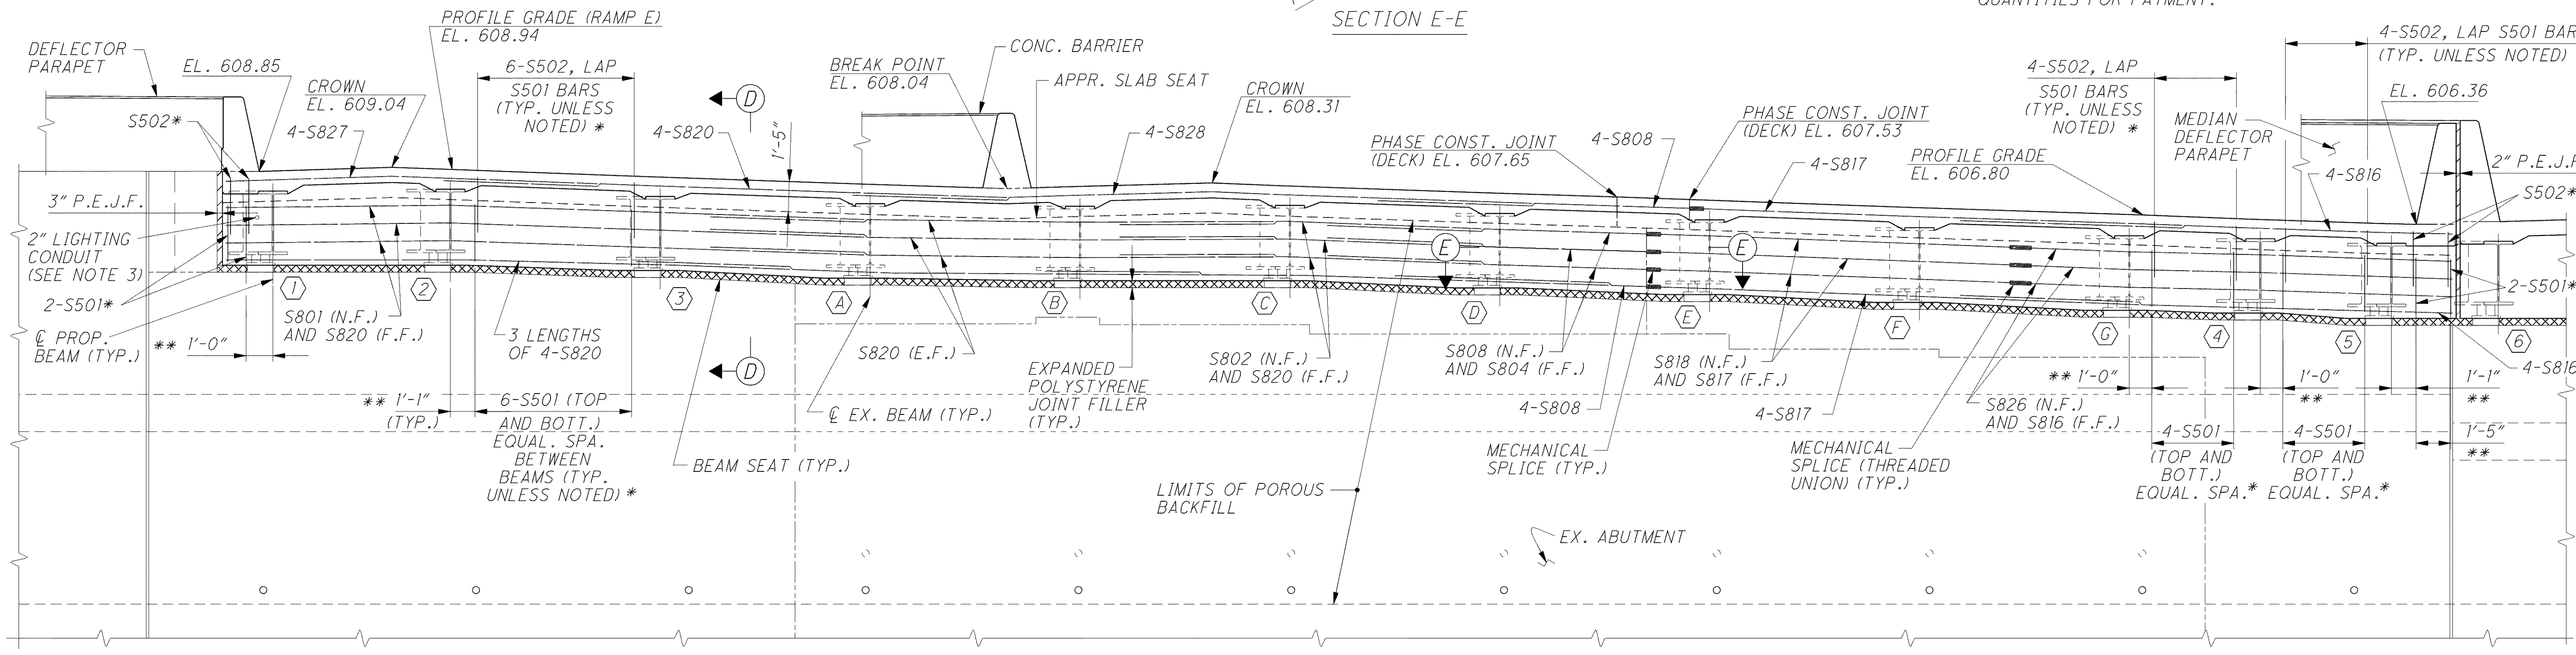

ELEVATION (LEFT STRUCTURE)

DESIGN AGENCY
ARCADIS
ARCADIS GSM of Ohio, Inc.
100 Superior Avenue, Suite 1250 Cleveland, Ohio 44114
Tel: 216-781-6777 Fax: 216-781-6243 www.arcadis-us.com

DESIGNED	F JG	CHECKED	RHC
DRAWN	CAF	REVISED	
REVIEWED	RBB	STRUCTURE FILE NUMBER	4300750 (L)
DATE	12/07		4300785 (R)

BRIDGE NO. LAK-2-0530 L&R
STATE ROUTE 2 OVER CHAGRIN RIVER

LAK-2-3.32
PID 13486

37 / 56

(1499)
(1679)