


C:\Project\CV000048A001\Drawing\LAK\13486\bridge\LAK002_0530L\sheets\002_0530CWD001.dgn 6/24/2008 5:06:22 PM mbechter

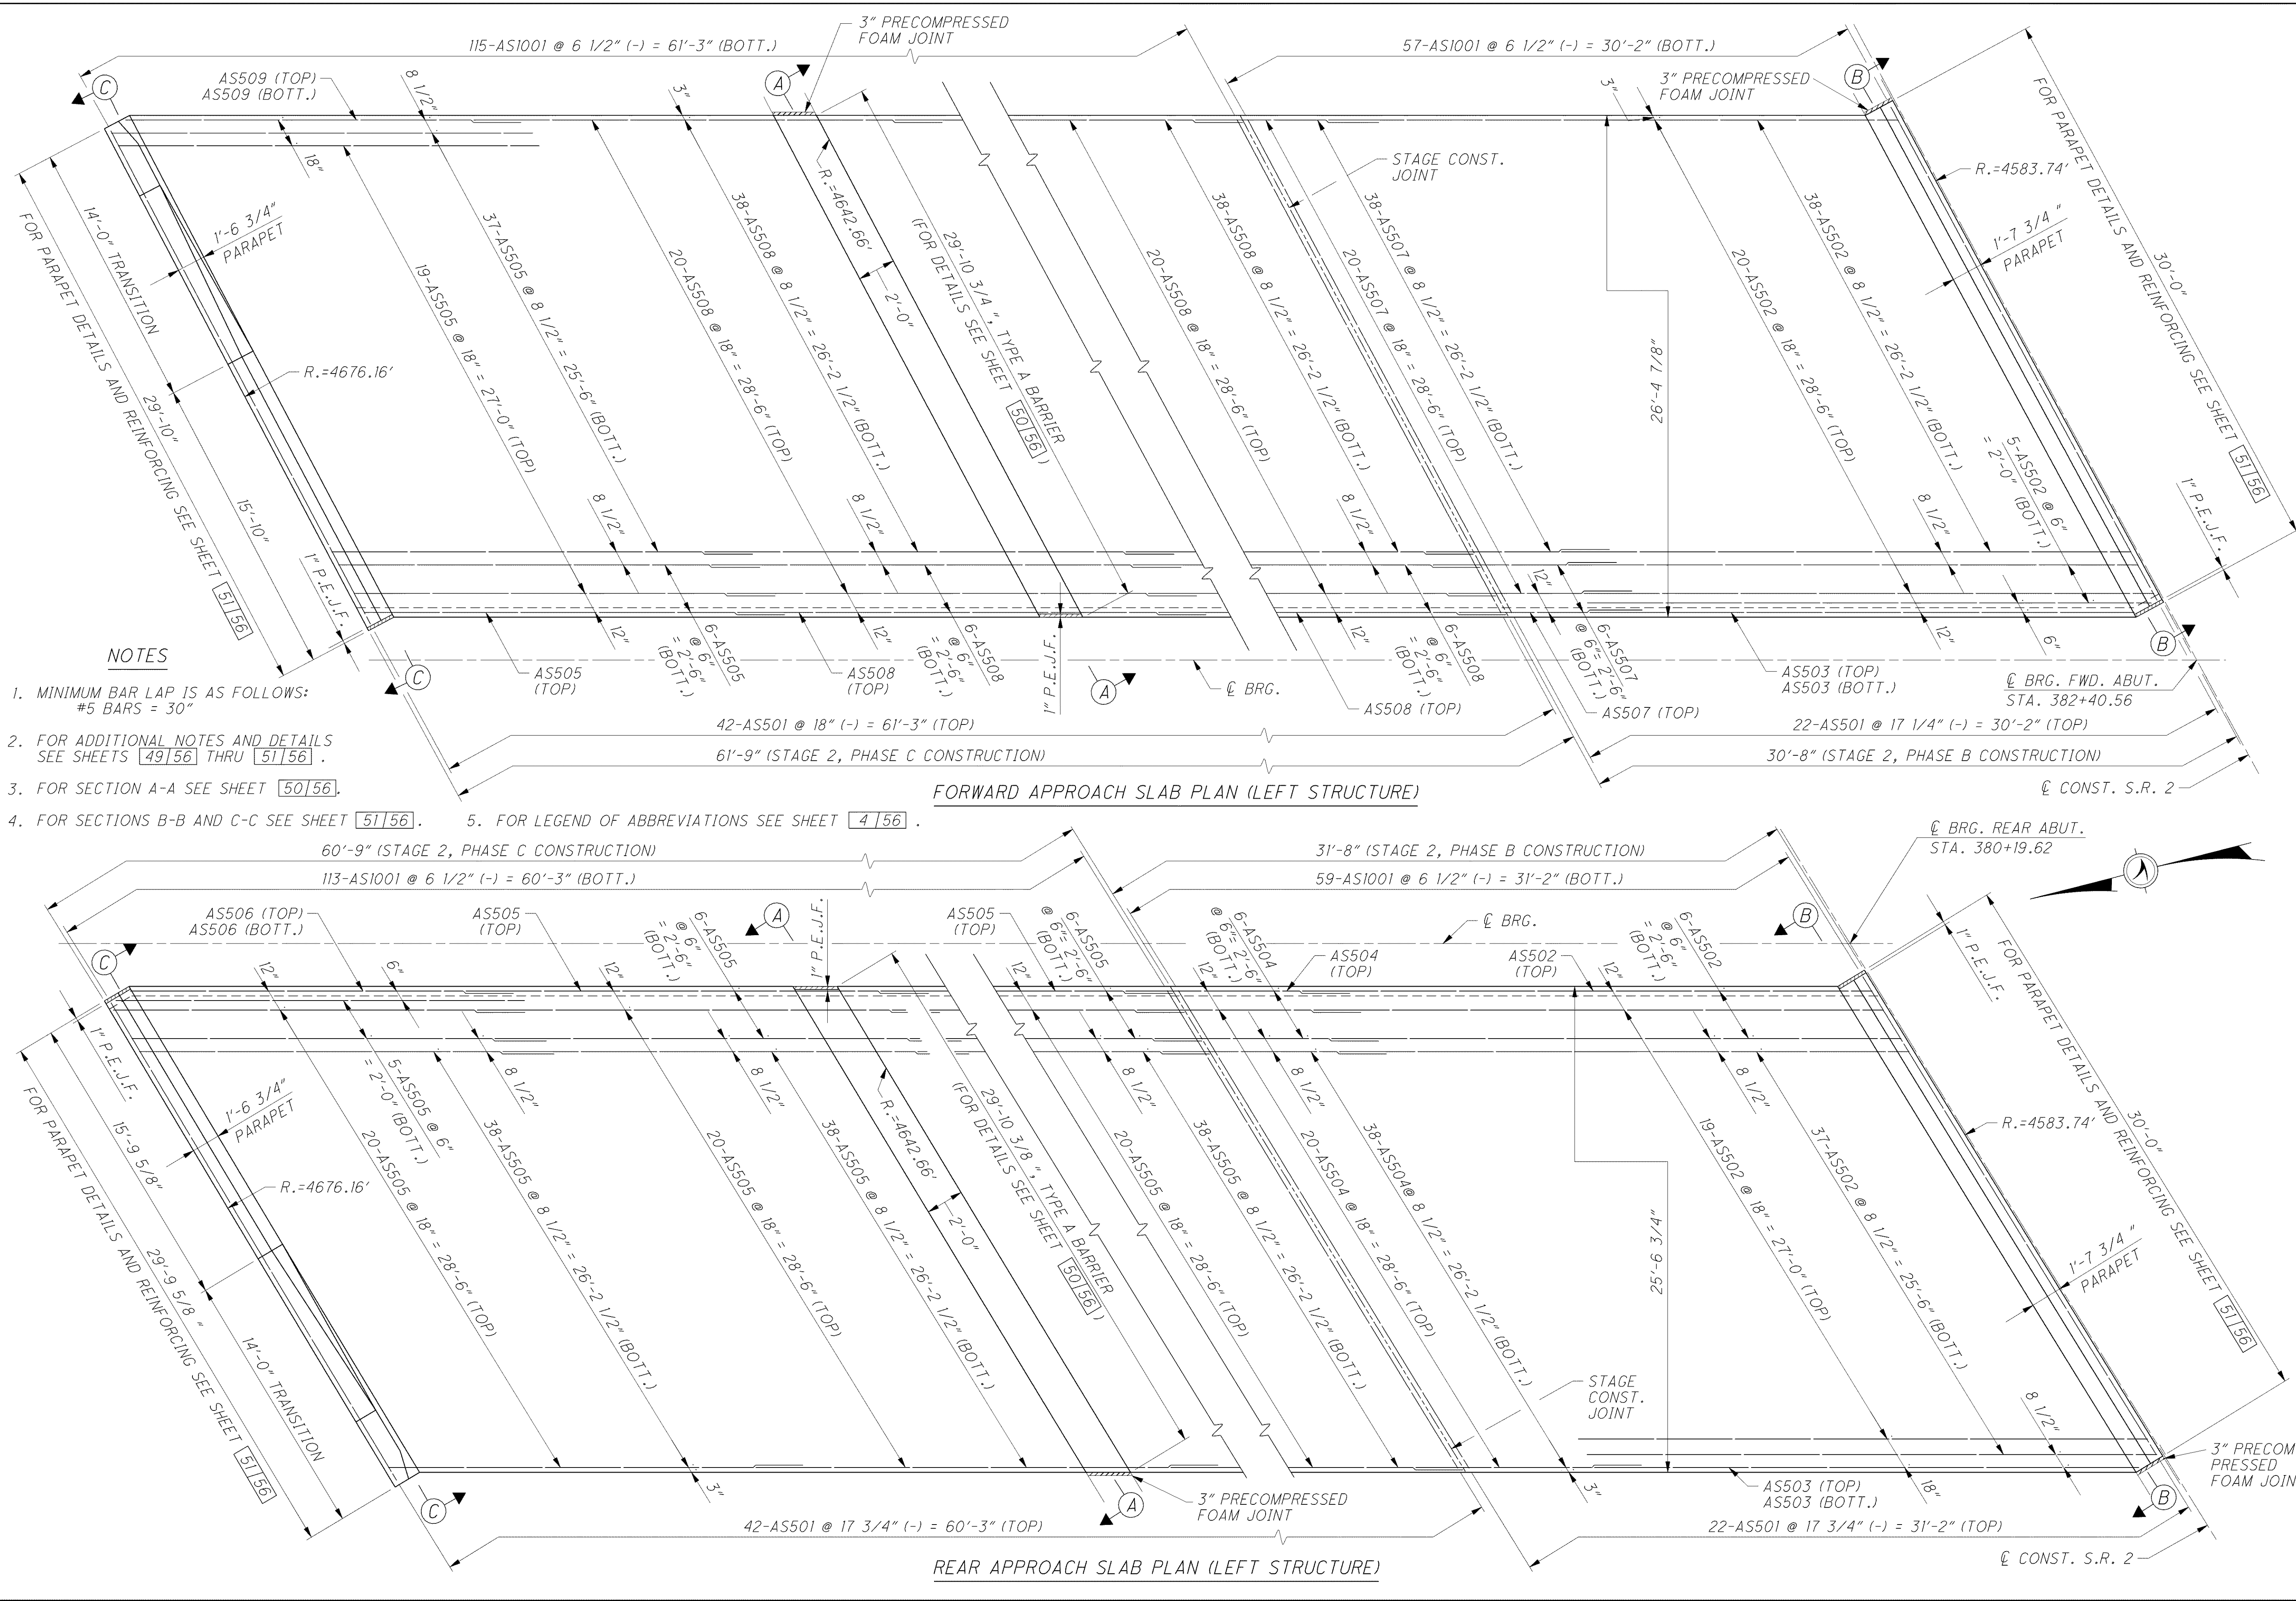

- NOTES**
1. MINIMUM BAR LAP IS AS FOLLOWS:
#5 BARS = 30"
 2. FOR ADDITIONAL NOTES AND DETAILS SEE SHEETS [49/56] THRU [51/56].
 3. FOR SECTION A-A SEE SHEET [50/56].
 4. FOR SECTIONS B-B AND C-C SEE SHEET [51/56].
 5. FOR LEGEND OF ABBREVIATIONS SEE SHEET [4/56].

DESIGN AGENCY ARCADIS ARCADIS U.S., Inc. 100 Superior Avenue, Suite 1250 Cleveland, Ohio 44114 Tel: 216-781-6177 Fax: 216-781-6243 www.arcadis-us.com	DATE 12/07
DRAWN TMR	REVIEWED RBB
CHECKED RHC	REVISYED
DESIGNED F JG	STRUCTURE FILE NUMBER 4300750 (L) 4300785 (R)
LAK-2-3.32 PID 13486	
APPROACH SLAB DETAILS BRIDGE NO. LAK-2-0530 L&R STATE ROUTE 2 OVER CHAGRIN RIVER	
48/56 1510 1679	