


C:\Project\CV000048A001\Drawing\LAK\13486\bridge\LAK002_0530L_sheets\002_0530CMD002.dgn 6/24/2008 5:08:30 PM mbechter

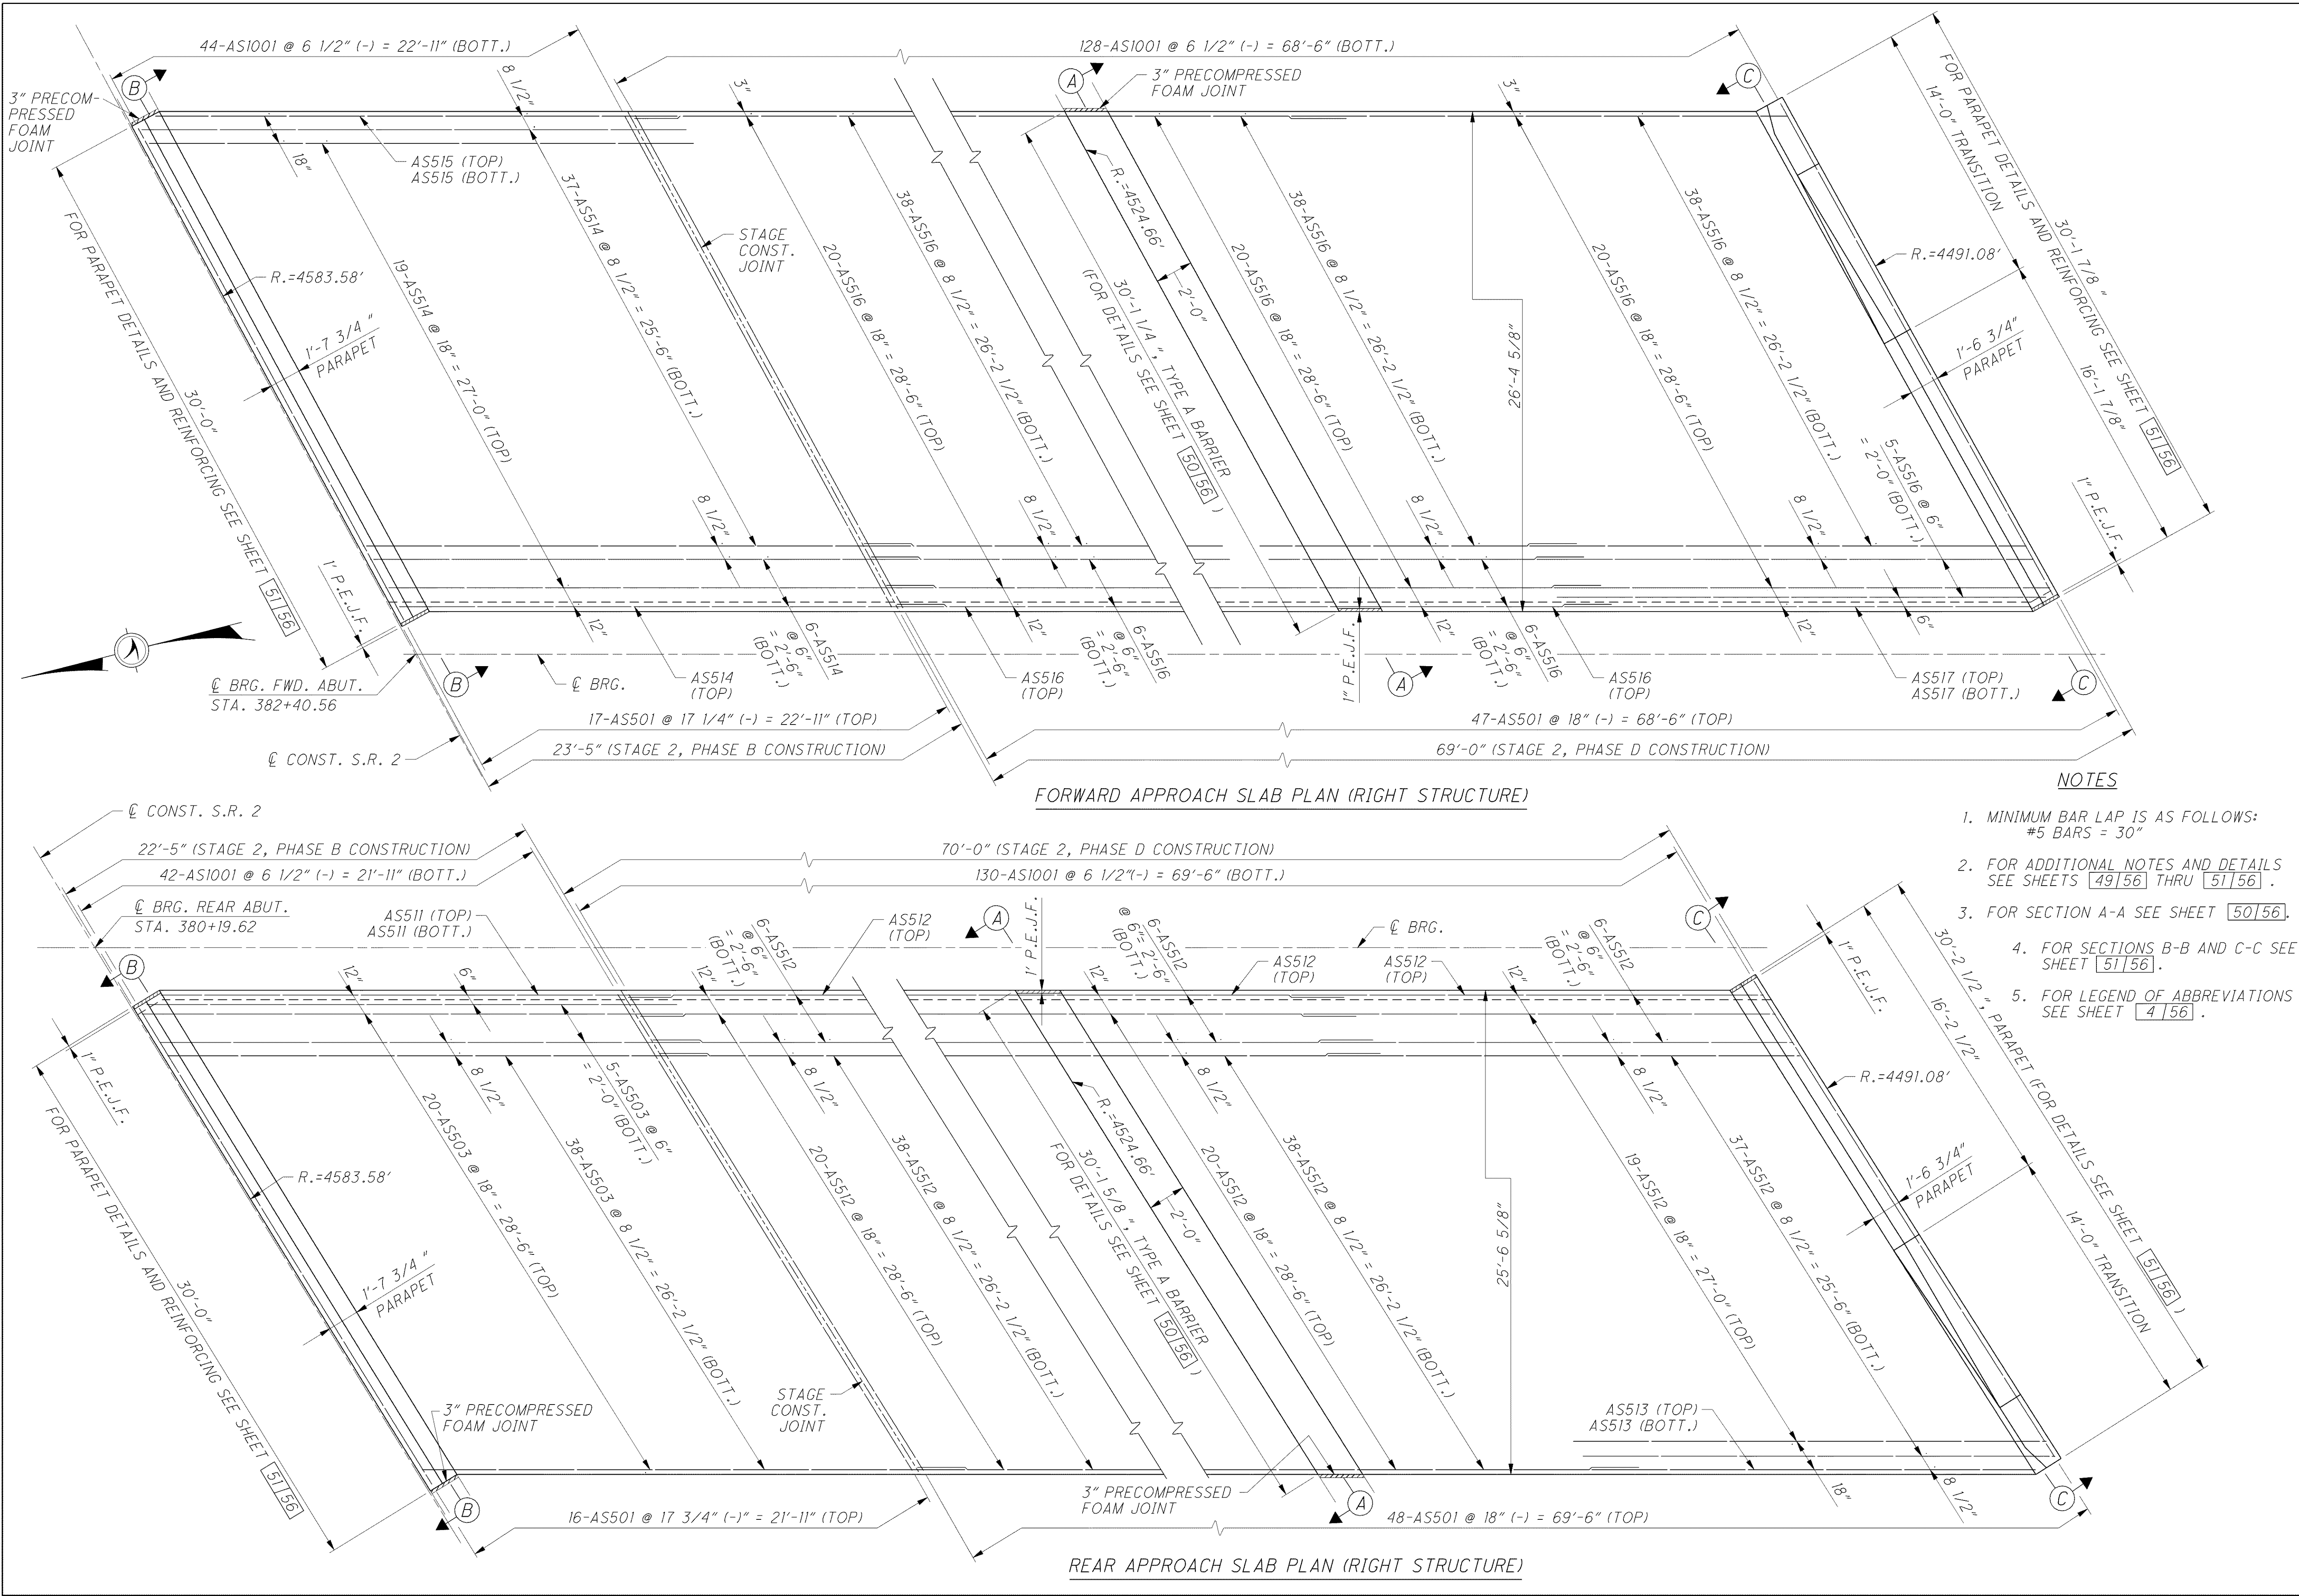

- NOTES**
1. MINIMUM BAR LAP IS AS FOLLOWS:
#5 BARS = 30"
 2. FOR ADDITIONAL NOTES AND DETAILS SEE SHEETS [49|56] THRU [51|56].
 3. FOR SECTION A-A SEE SHEET [50|56].
 4. FOR SECTIONS B-B AND C-C SEE SHEET [51|56].
 5. FOR LEGEND OF ABBREVIATIONS SEE SHEET [4|56].

		DATE 12/07
DESIGNED F J C	DRAWN TWR	REVIEWED RBB
CHECKED MVD	REVISIONS STRUCTURE FILE NUMBER 4300750 (L) 4300785 (R)	PROJECT NO. LAK-2-0530 L&R BRIDGE NO. LAK-2-0530 L&R STATE ROUTE 2 OVER CHAGRIN RIVER
LAK-2-3.32 PID 13486		49/56
1511 1679		100 Superior Avenue, Suite 1250 Cleveland, Ohio 44114 Tel: 216-781-6177 Fax: 216-781-6243 www.arcadis-us.com