


PLAN

NOTES

1. FOR ADDITIONAL PIER DETAILS AND NOTES SEE SHEET [27147].
2. FOR LIST OF ABBREVIATIONS, SEE SHEET [3147].
3. MINIMUM BAR LAPS:
  - #5 BAR = 41"
  - #8 BAR = 87"
  - #10 BAR = 139"

ELEVATION TABLE	
A	625.69
B	626.00
C	626.30
D	626.60
E	626.90
F	626.80
G	626.70
H	626.60
J	626.50
K	621.90
L	599.30±

NOTE:  
BRIDGE SEAT ELEVATIONS HAVE BEEN ADJUSTED UPWARD 1/8" TO COMPENSATE FOR THE VERTICAL DEFORMATION OF THE BEARINGS.

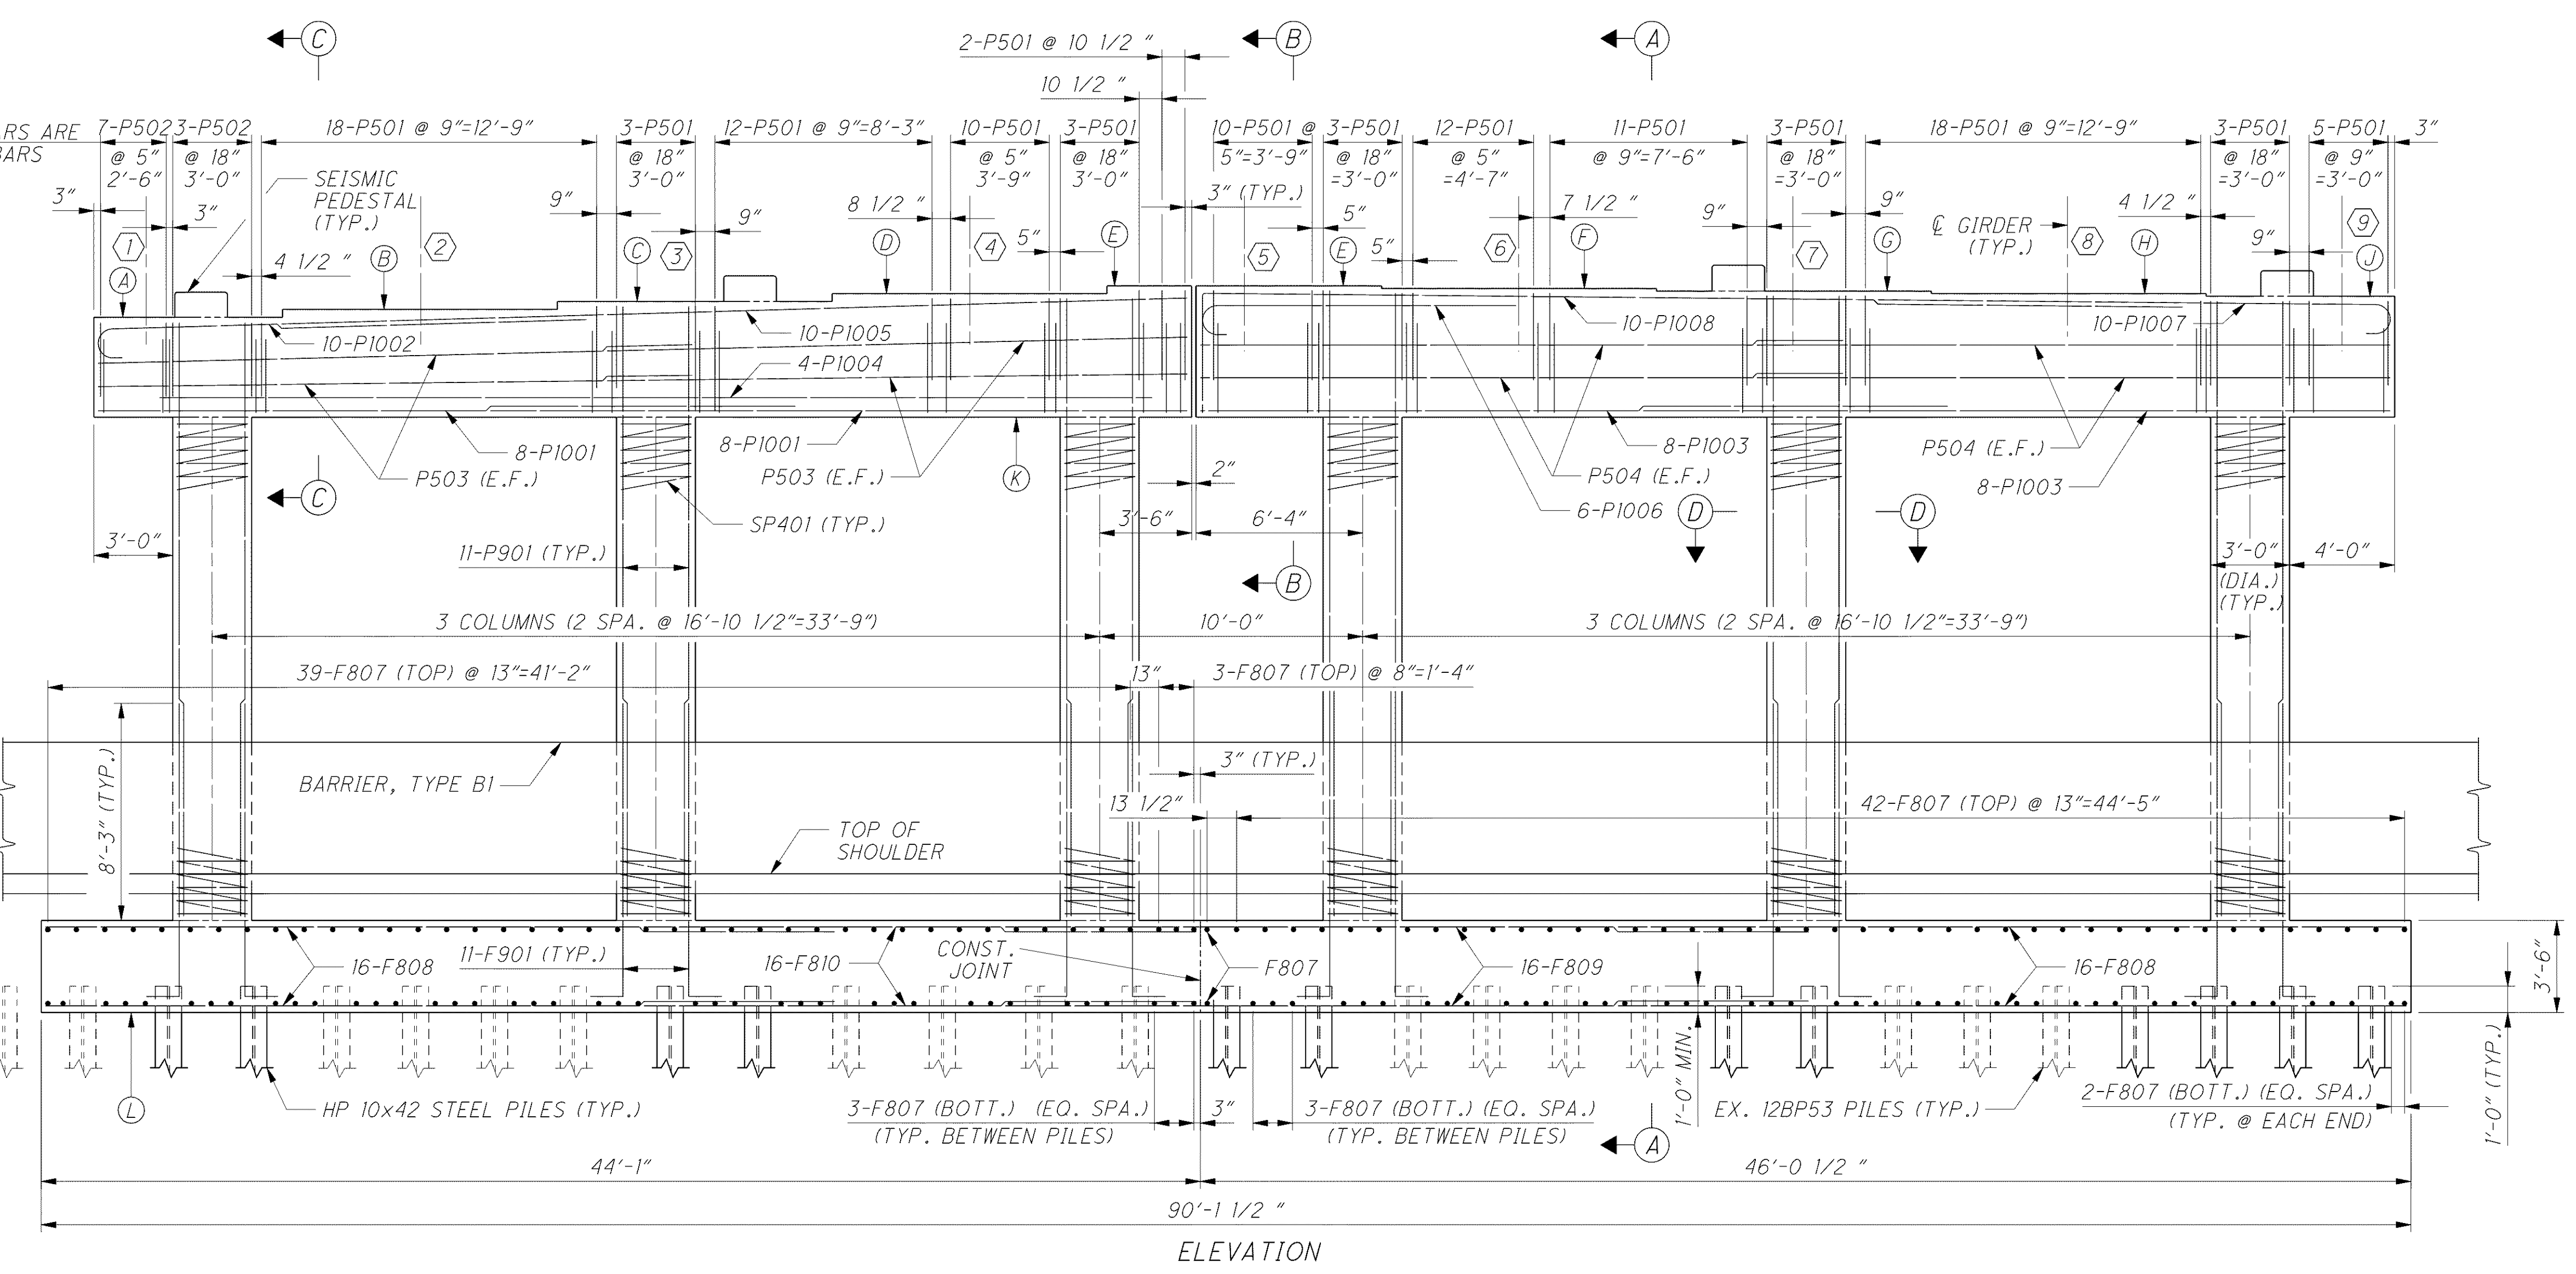

ELEVATION

o:\project\cv000048a001\drawing\lak\13486\bridge\02\_0542c\sheets\02\_0542cpi001.dgn 6/24/2008 5:00:20 PM troxberry