

q:\project\c000048a001\drawing\lak\13486\bridge\lak002_07601\sheets\002_0760PC003.dgn 6/23/2008 5:28:58 PM troxberry

NOTES

1. FOR LIST OF ABBREVIATIONS SEE SHEET 4/25.

DESIGN AGENCY
ARCADIS
ARCADIS U.S., Inc.
100 Superior Avenue, Suite 1250 Cleveland, Ohio 44114
Tel: 216-781-6177 Fax: 216-781-6245 www.arcadis-us.com


DATE 12/07
REVIEWED CMD/FJG
STRUCTURE FILE NUMBER 4300092(L) 43000920(R)
DRAWN TMR
CHECKED RBB

PHASE CONSTRUCTION DETAILS
BRIDGE NO. LAK-2-0760 L&R
STATE ROUTE 2 OVER NEWELL CREEK

LAK-2-3.32
PID 13486

8/25

1601
1679

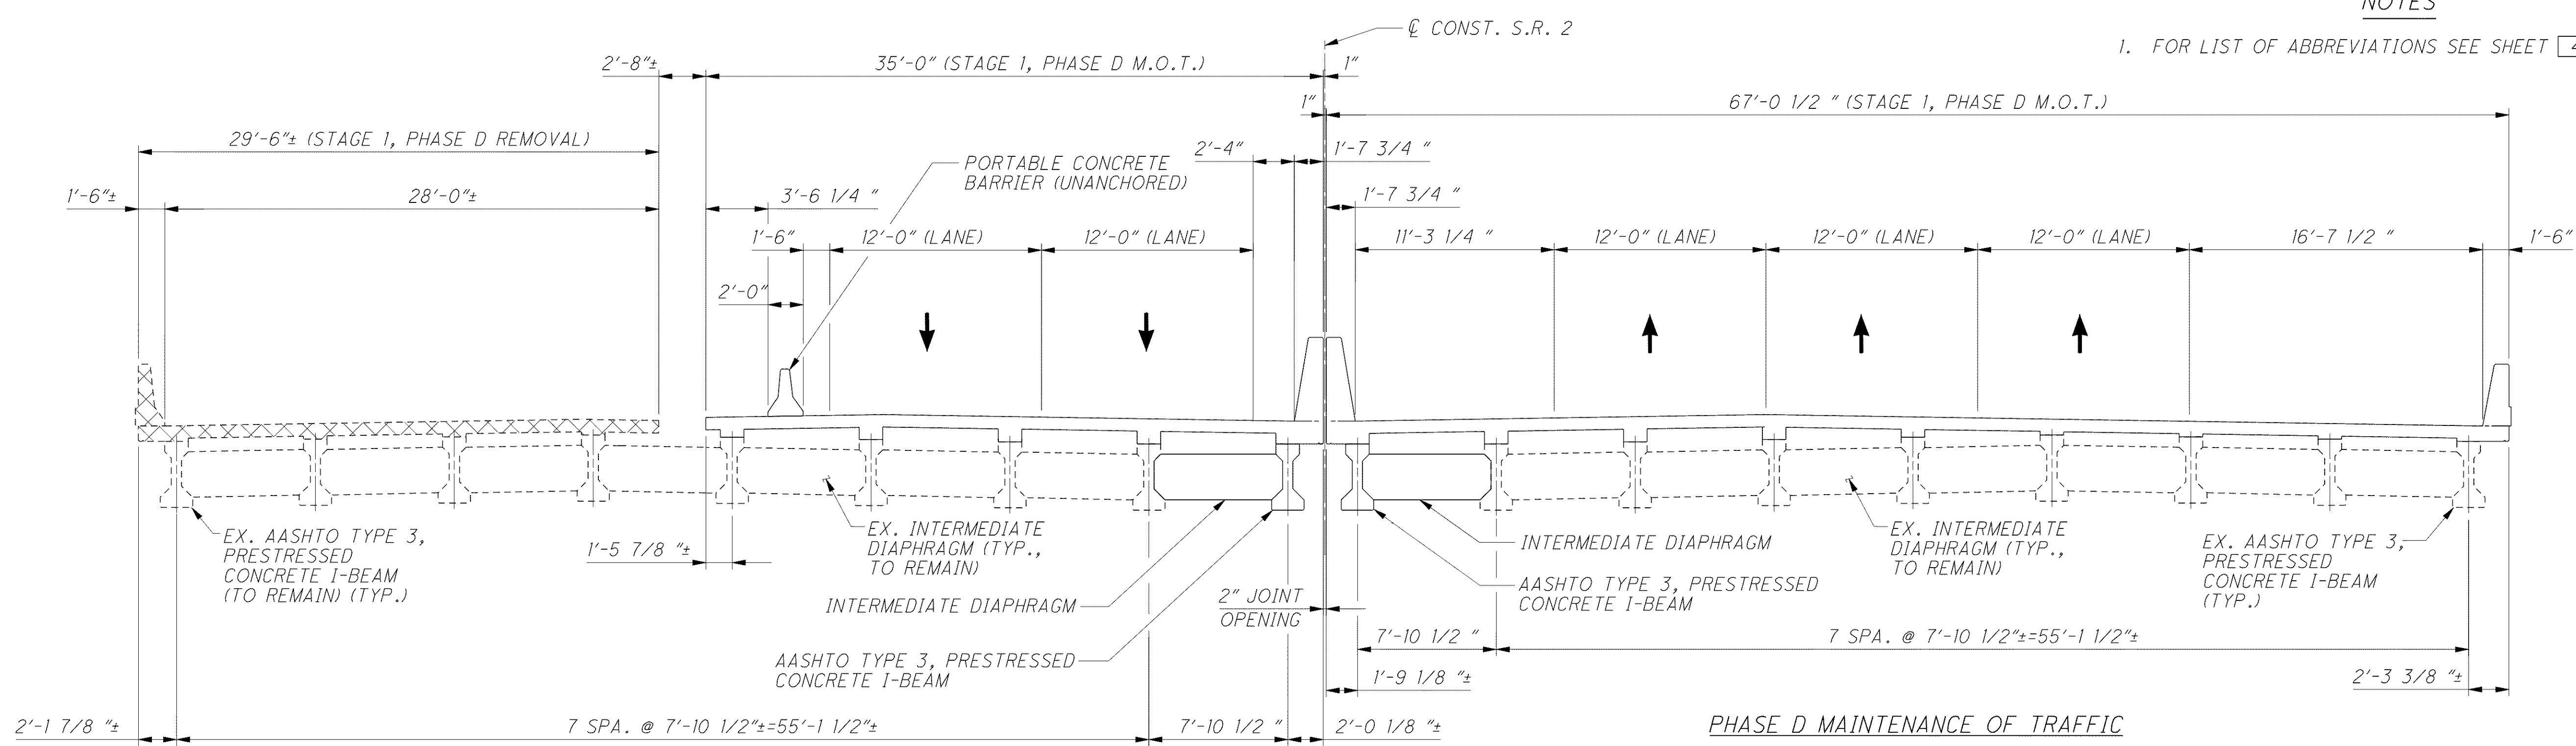


PHASE D REMOVAL

PHASE D MAINTENANCE OF TRAFFIC

STAGE 1 CONSTRUCTION

LEGEND

- PORTIONS OF EXISTING STRUCTURE TO BE REMOVED (STAGE 1, PHASE B)
- PORTIONS OF EXISTING STRUCTURE TO BE REMOVED (STAGE 1, PHASE C)
- PORTIONS OF EXISTING STRUCTURE TO BE REMOVED (STAGE 1, PHASE D)
- △ - INDICATES TWO (2) ANCHORS TO BE USED PER P.C.B. SEGMENT. ANCHORS PLACED ON TRAFFIC SIDE OF BARRIER

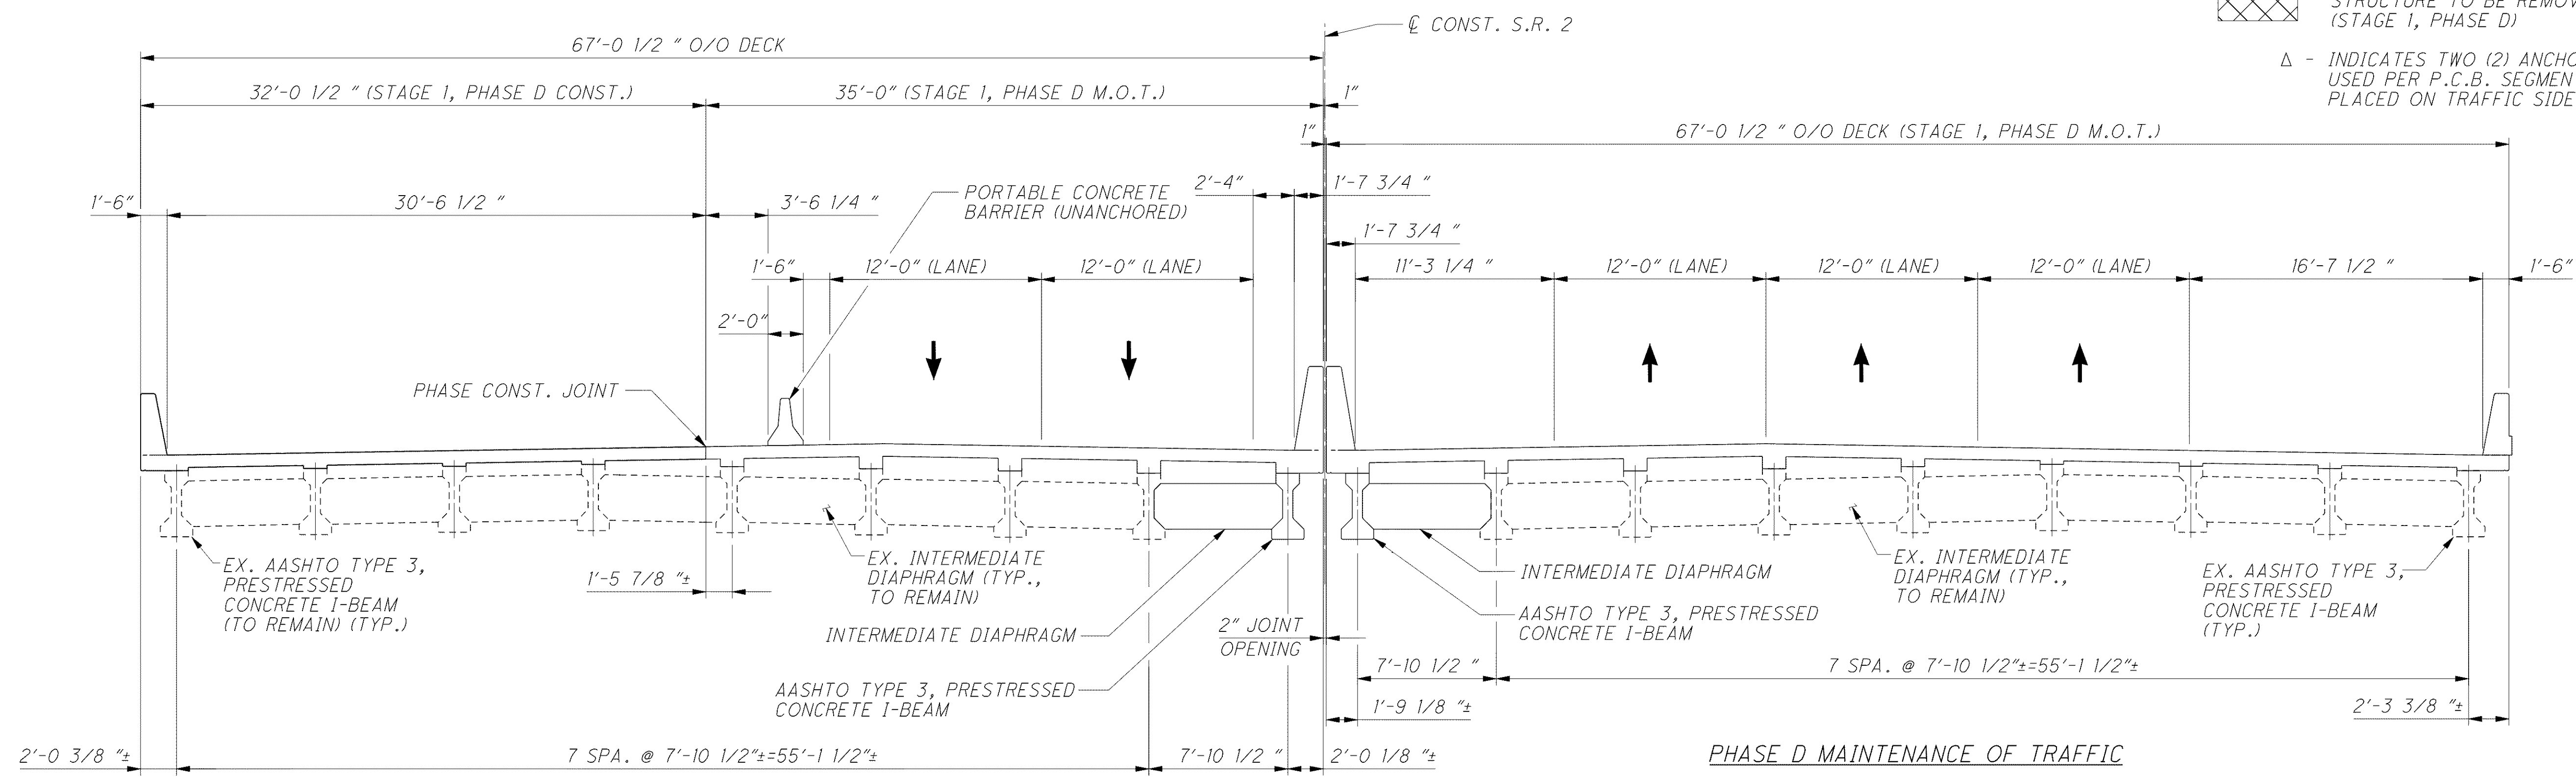

PHASE D CONSTRUCTION

PHASE D MAINTENANCE OF TRAFFIC

STAGE 1 CONSTRUCTION