



NOTES

1. MINIMUM BAR LAPS ARE AS FOLLOWS:
#5 BAR = 38"
#8 BAR = 87"
2. FOR 3/4" DIA. THREADED ROD DETAILS AND NOTES SEE STANDARD DWG. PSID-1-99.
3. FOR LIST OF ABBREVIATIONS SEE SHEET 4 | 25.

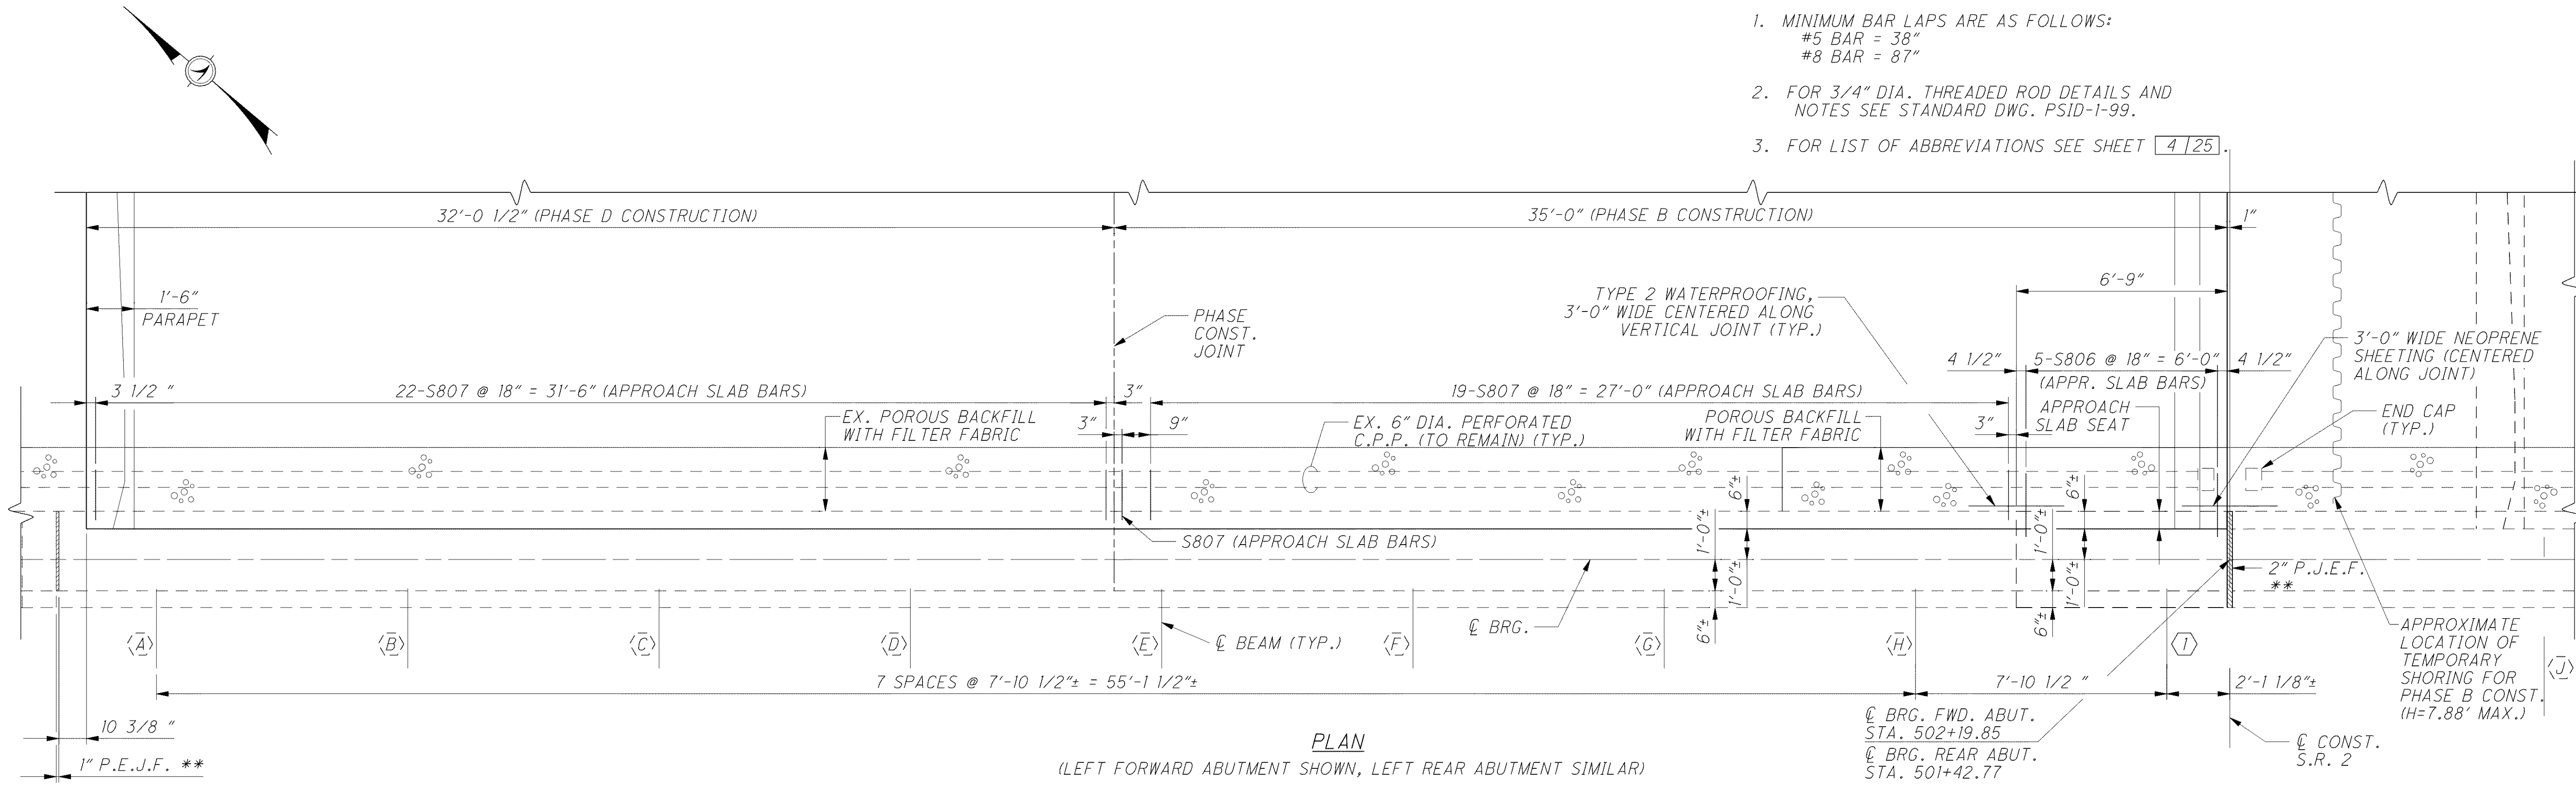

PLAN
(LEFT FORWARD ABUTMENT SHOWN, LEFT REAR ABUTMENT SIMILAR)

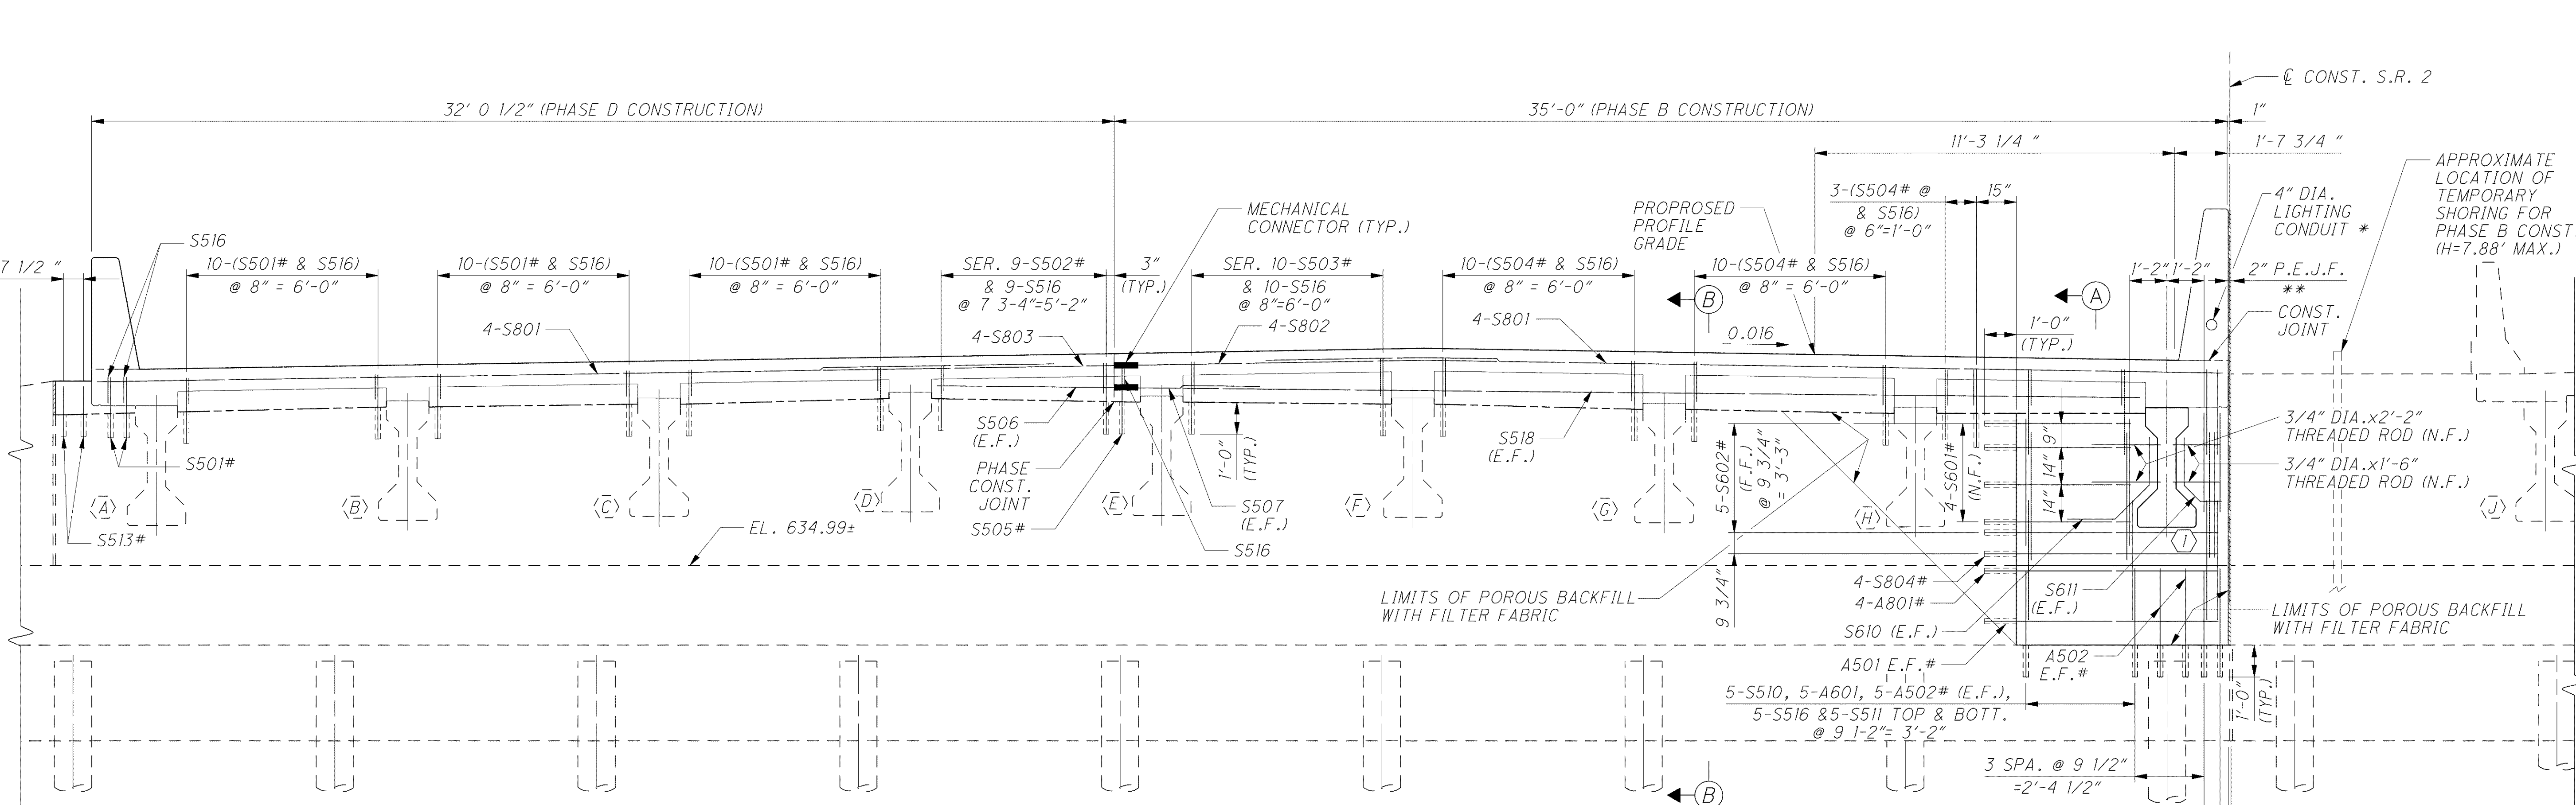

ELEVATION
(LEFT FORWARD ABUTMENT SHOWN, LEFT REAR ABUTMENT SIMILAR)

LEGEND

- () = EX. BEAM
- () = PROP. BEAM
- * - INCLUDE WITH LIGHTING QUANTITIES FOR PAYMENT
- ** - INCLUDE WITH ITEM 511, CLASS HP CONCRETE, BRIDGE DECK, AS PER PLAN FOR PAYMENT
- # - DOWEL BARS

DESIGN AGENCY
ARCADIS
ARCADIS U.S., Inc.
100 Superior Avenue, Suite 1250 Cleveland, Ohio 44114
Tel: 216-781-6177 Fax: 216-781-6243 www.arcadis-us.com

DATE	12/07
REVIEWED	CMD/FJG
DRAWN	TMR
DESIGNED	SKS
CHECKED	RBB
STRUCTURE FILE NUMBER	4300092(L) 43000920(R)

ABUTMENT AND DIAPHRAGM DETAILS
BRIDGE NO. LAK-2-0760 L&R
STATE ROUTE 2 OVER NEWELL CREEK

LAK-2-3.32
PID 13486

11 / 25

1604
1679

C:\Project\CV000048A001\Drawing\LAK\13486\bridge\LAK002_0760CAF001.dgn 6/23/2008 5:13:05 PM troxbery