

PID NO. 13486

R/W DESIGNER JMM
R/W REVIEWER CAH

CENTERLINE PLAT
LOST NATION RD. RAMP E & F

LAK-2-3.32


5 / 11
5 / 60

1624
1679

LAKE COUNTY
CITY OF EASTLAKE AND CITY OF WILLOUGHBY
FORMER WILLOUGHBY TOWNSHIP
T-9-N, R-10-W
AND
CITY OF MENTOR
FORMER MENTOR TOWNSHIP
T-10-N, R-9-W

- MONUMENT LEGEND**
- ☐ EXISTING R/W MONUMENT BOX
 - ▣ PROPOSED R/W MONUMENT BOX
 - ⊙ SURVEY CONTROL MONUMENT
 - PROPOSED CONCRETE MONUMENT
 - ⊘ RAILROAD SPIKE FOUND
 - ⊘ RAILROAD SPIKE SET
 - IRON PIN SET W/ ID CAP
 - ⊘ IRON PIPE FOUND, AS NOTED
 - ⊘ P.K. NAIL FOUND
 - ⊘ P.K. NAIL SET

SEE SHEET 3 FOR PROPOSED R/W MONUMENT INFORMATION ON SR 2.
SEE SHEET 4 FOR EXISTING AND PROPOSED R/W MONUMENT INFORMATION ON LOST NATION ROAD.

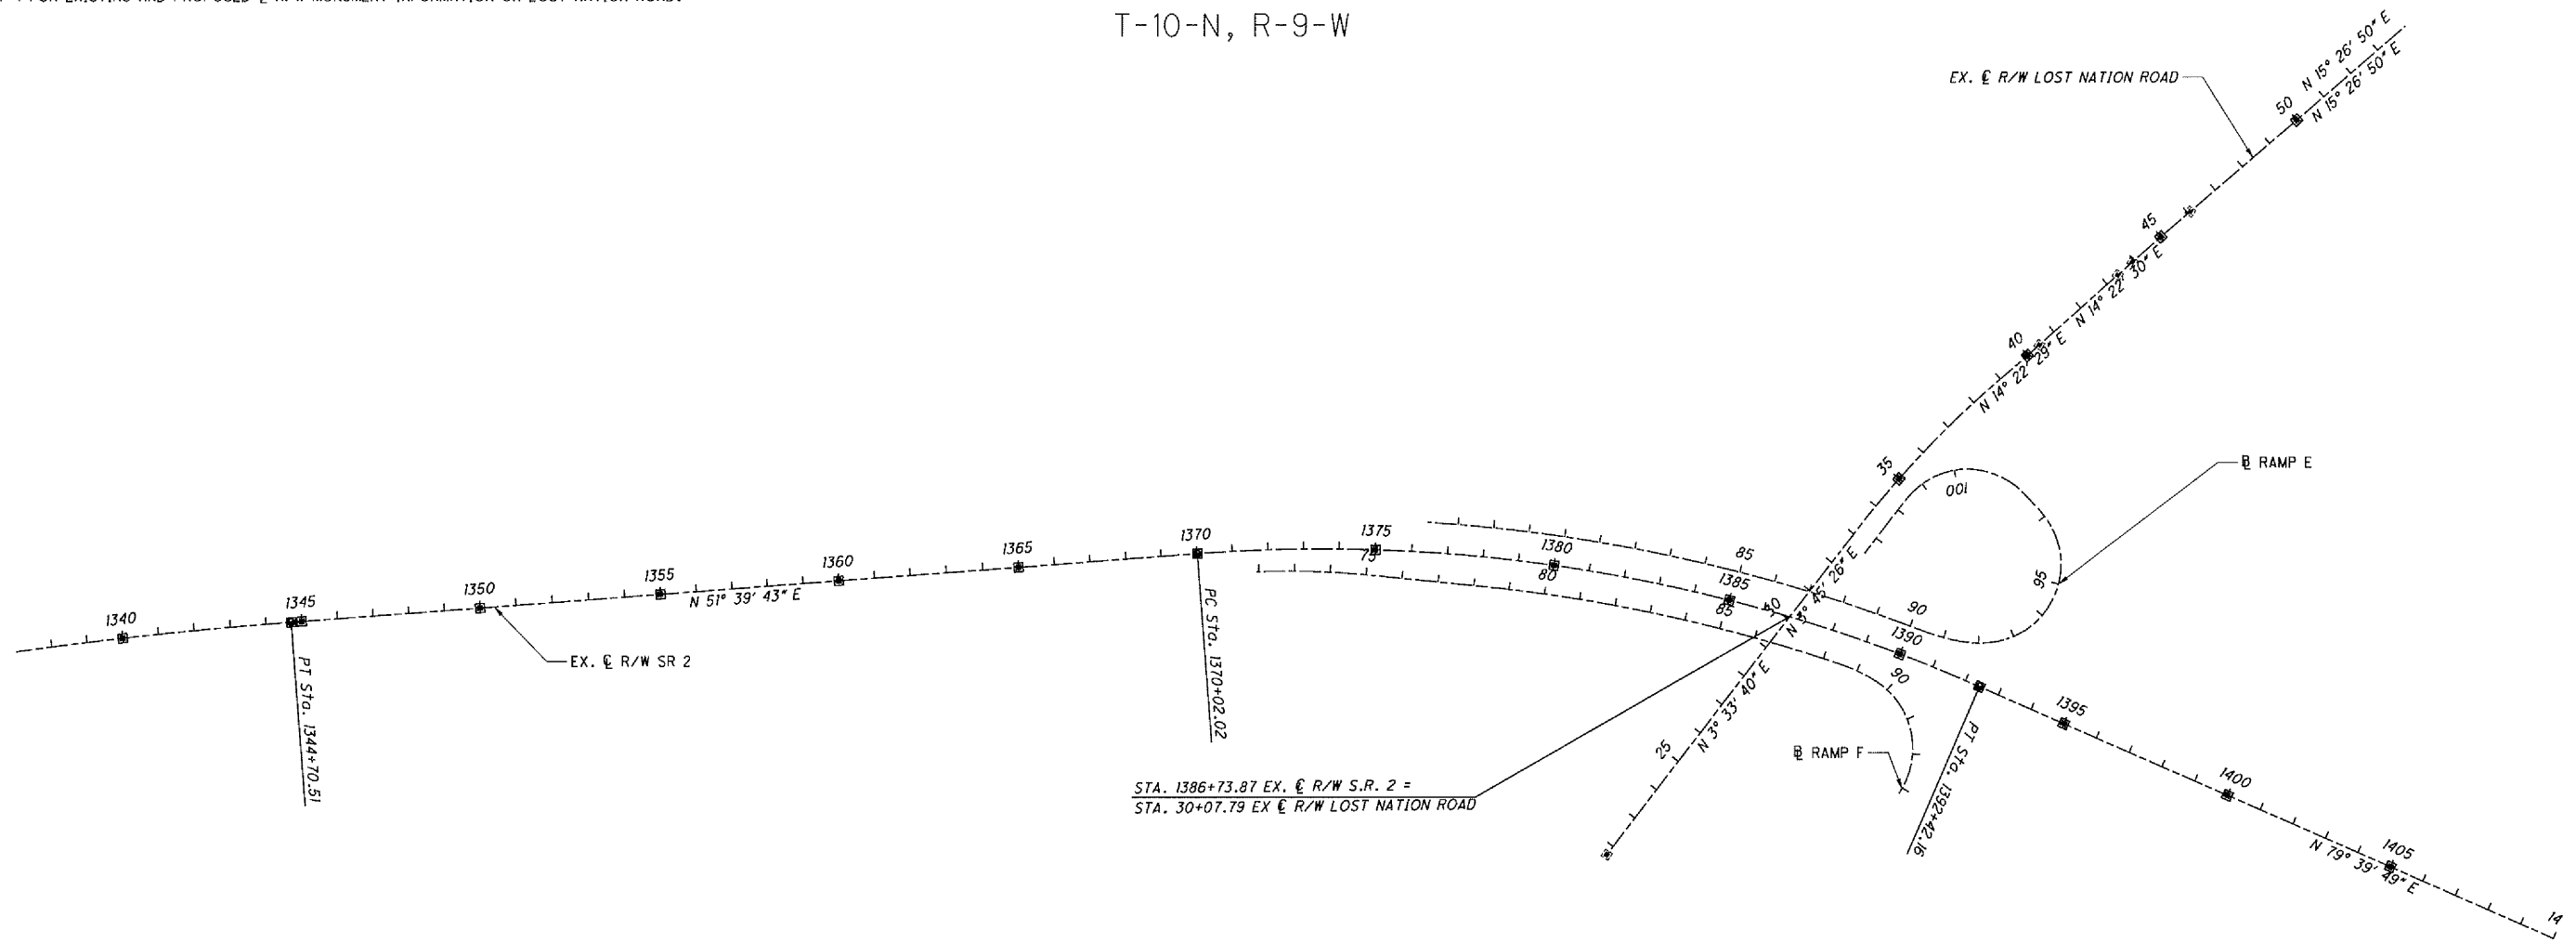

STA. 1386+73.87 EX. R/W S.R. 2 =
STA. 30+07.79 EX R/W LOST NATION ROAD

BASIS FOR BEARINGS:

COORDINATES SHOWN ARE SURFACE COORDINATES, OHIO STATE PLANE COORDINATE SYSTEM, NORTH ZONE, NAD 1983 (CORS 95)

COMBINED SCALE FACTOR TO CONVERT SURFACE COORDINATES TO GRID COORDINATES - 0.99997719

CENTERLINES OF CONSTRUCTION FOR SIDE ROADS AND BASELINES OF CONSTRUCTION FOR RAMP ARE GRAPHICALLY SHOWN FOR INFORMATIONAL PURPOSES. REFER TO THE CONSTRUCTION DRAWINGS FOR DETAILED GEOMETRIC DATA OF ALL SIDE ROAD CENTERLINES OF CONSTRUCTION AND RAMP BASELINES.

I HEREBY CERTIFY THAT THIS PLAT IS A TRUE DELINEATION OF A SURVEY MADE FOR THE OHIO DEPARTMENT OF TRANSPORTATION.

THE ESTABLISHMENT OF THE EXISTING CENTERLINES OF SR 2 SHOWN ON THIS PLAN AS OF THIS DATE WERE PERFORMED BY ME OR UNDER MY DIRECT SUPERVISION.

BY *Charles Hauber*
SURVEYOR'S NAME
SURVEYOR NO. 8034 DATE 6/29/08

PLAT APPROVED FOR RECORDING

BY _____ LAKE COUNTY ENGINEER _____ DATE _____

RECEIVED _____, 20____
RECORDED _____, 20____
BOOK _____ PAGE _____

COUNTY RECORDER

LOT LINES ARE GRAPHICALLY SHOWN FOR INFORMATIONAL PURPOSES. INTERSECTIONS OF STREETS AND LOT LINES ARE GRAPHICALLY SHOWN UNLESS A STATION AND BEARING IS GIVEN.

THE PROPOSED RIGHT OF WAY SHALL BE REFERENCED FROM THE CENTERLINE OF RIGHT OF WAY.

THE PLACING OF MONUMENTS SHALL BE UNDER THE DIRECTION OF A SURVEYOR REGISTERED IN THE STATE OF OHIO. THE CENTERLINE MONUMENT ASSEMBLY BOXES WILL BE INSTALLED BY THE HIGHWAY CONTRACTOR AT THE TIME OF CONSTRUCTION. THE IRON PIN WITH CAP MARKING THE ACTUAL CENTERLINE STATION POINT AND ANY REFERENCE MONUMENTS ARE TO BE SET BY THE RIGHT OF WAY DESIGN CONSULTANT.


CHANGES OR ALTERATIONS TO THE LOCATION OF ANY MONUMENTS SHOWN ON THIS PLAT REQUIRE PRIOR APPROVAL OF THE DISTRICT REAL ESTATE ADMINISTRATOR OF THE OHIO DEPARTMENT OF TRANSPORTATION. A REVISED CENTERLINE PLAT WITH THE NEW LOCATIONS SHALL BE RECORDED IN THE APPLICABLE COUNTY RECORDS AND THE OHIO DEPARTMENT OF TRANSPORTATION. SPECIFICATIONS FOR CENTERLINE MONUMENTS, REFERENCE MONUMENTS AND RIGHT OF WAY MONUMENTS ARE SHOWN ON STANDARD CONSTRUCTION DRAWING RM-1.1 OF THE OHIO DEPARTMENT OF TRANSPORTATION.

SEE SHEET 4 FOR R/W MONUMENTS TO BE SET AND EXISTING R/W MONUMENTS

SEE SHEET 2 FOR ORIGINAL GPS CONTROL MONUMENTS

FOR EX. R/W SR 2 AND LOST NATION ROAD DATA SEE SHEET 3.

ALL RAMP R DATA SHOWN ARE PROP. R CONSTRUCTION. LIMITS OF R/W FOR SR 2 INCLUDING INTERCHANGE AREAS WERE SET BASED ON EX. R/W SR 2.

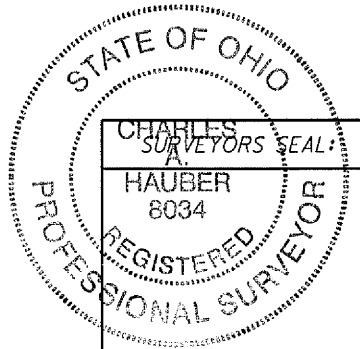

SIGNED: _____
DATE: _____

G:\Project\lak\13486\row\sheet\13486RC05.dgn 6/30/2008 3:33:11 PM jmadaria