


LAKE COUNTY
 CITY OF EASTLAKE AND CITY OF WILLOUGHBY
 FORMER WILLOUGHBY TOWNSHIP
 T-9-N, R-10-W
 AND
 CITY OF MENTOR
 FORMER MENTOR TOWNSHIP
 T-10-N, R-9-W

REV. BY	DATE	DESCRIPTION
DATE COMPLETED 6/9/06		

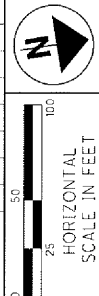

PROPERTY OWNERS

52	BOARD OF PARKS COMMISSIONERS, LAKE METROPARKS 21-A-043-0-00-041-0 27-B-046-0-00-001-0
56	THE CITY OF WILLOUGHBY 27-B-046-A-00-033-0
57	HARRY E. VAUGHT 27-B-048-D-00-001-0
58	JERRY SEIMON 27-B-046-A-00-016-0
59	BILLY G. MEDLIN AND PATTI L. MEDLIN 27-B-046-A-00-015-0
60	JOSEPH PETTY AND PATRICIA K. PETTY 27-B-046-A-00-014-0
61	JERRY G SEIMON AND GINA MARIE SEIMON 27-B-046-A-00-013-0
62	STEVEN M LUKANC 27-B-046-A-00-012-0


BEGIN ACQUISITION
 STA. 40+74.84, LT
 EX. C R/W LOST NATION ROAD

END ACQUISITION
 STA. 43+74.28, LT
 EX. C R/W LOST NATION RD.

END WORK
 STA. 72+77.00
 C CONST. LOST NATION ROAD
 (NOT SHOWN)

CONVENTIONAL SIGNS

- County Line ————
- Township Line - - - - -
- Section Line - - - - -
- Corporation Line ———— or ————
- Fence Line (existing) ———— (proposed) ————
- Center Line ————
- Trees , Stumps (to be removed)
- Utility Poles: Telephone , Power , Light
- Right of Way (only) ———— R/W ————
- Standard Highway Ease. ———— SH ————
- Prop. Limited Access R/W ———— LA R/W ————
- Temp. Right of Way ———— TMP ————
- Exist. Right of Way ———— Ex R/W ————
- Exist. Stand. High. Ease. ———— Ex SH ————
- Exist. Channel Ease. ———— Ex CH ————
- Exist. Utility Ease. ———— Ex U ————
- Exist. Limited Access R/W ———— Ex LA R/W ————
- Property Line ———— (in existing fence) ————
- Ownership Hook ————
- Railroad ———— or ————
- Guardrail (existing) (proposed)
- Construction Limits ————

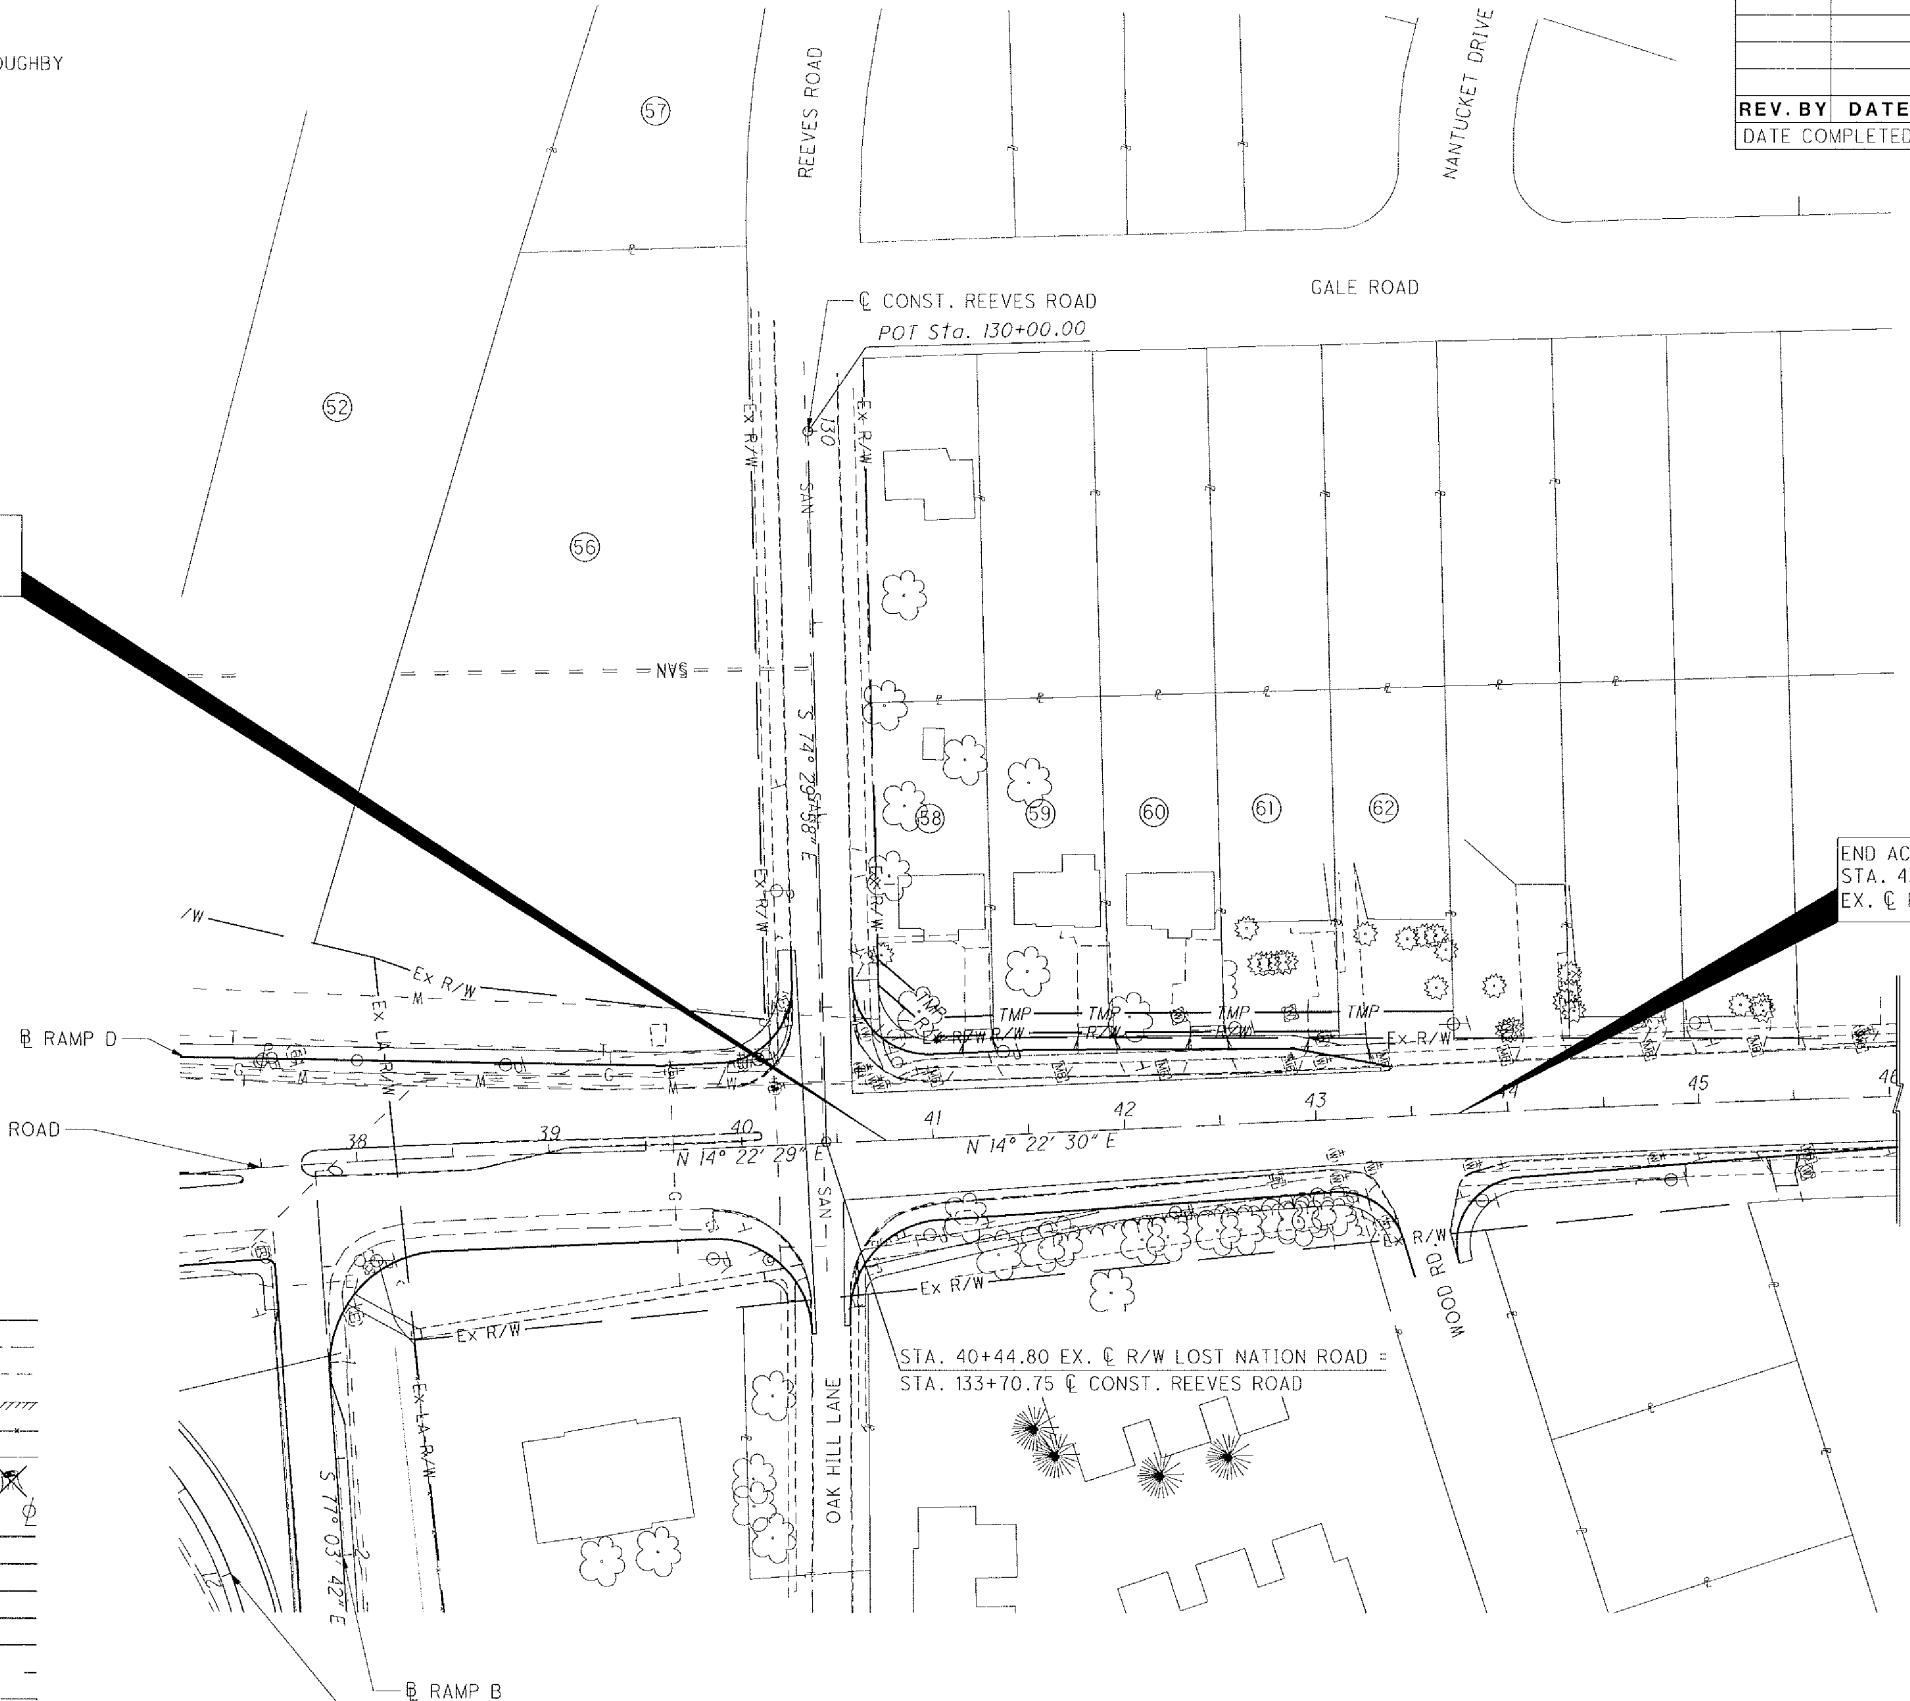

NOTES:
 THE LOCATION OF THE UNDERGROUND UTILITIES SHOWN ON THE PLANS ARE OBTAINED FROM THE OWNER OF THE UTILITIES AS REQUIRED BY SECTION 153.64 O.R.C.
 REFERENCE POINT INFORMATION IS CONTAINED IN THE CONSTRUCTION PLAN.
 SEE SHEET 13 FOR A LIST OF UTILITY OWNERS WITHIN THE PROJECT LIMITS.

STRUCTURE KEY

- RESIDENTIAL
- COMMERCIAL
- OUT-BUILDING

PID NO.
13486

R/W DESIGNER
JMM
R/W REVIEWER
CAH

PROPERTY MAP
 LOST NATION ROAD

LAK-2-3.32

15 / 60

1634
1679