


PLOTTED FROM: I:\PROJECTS\PRJ18391\don\18391gpb.dgn

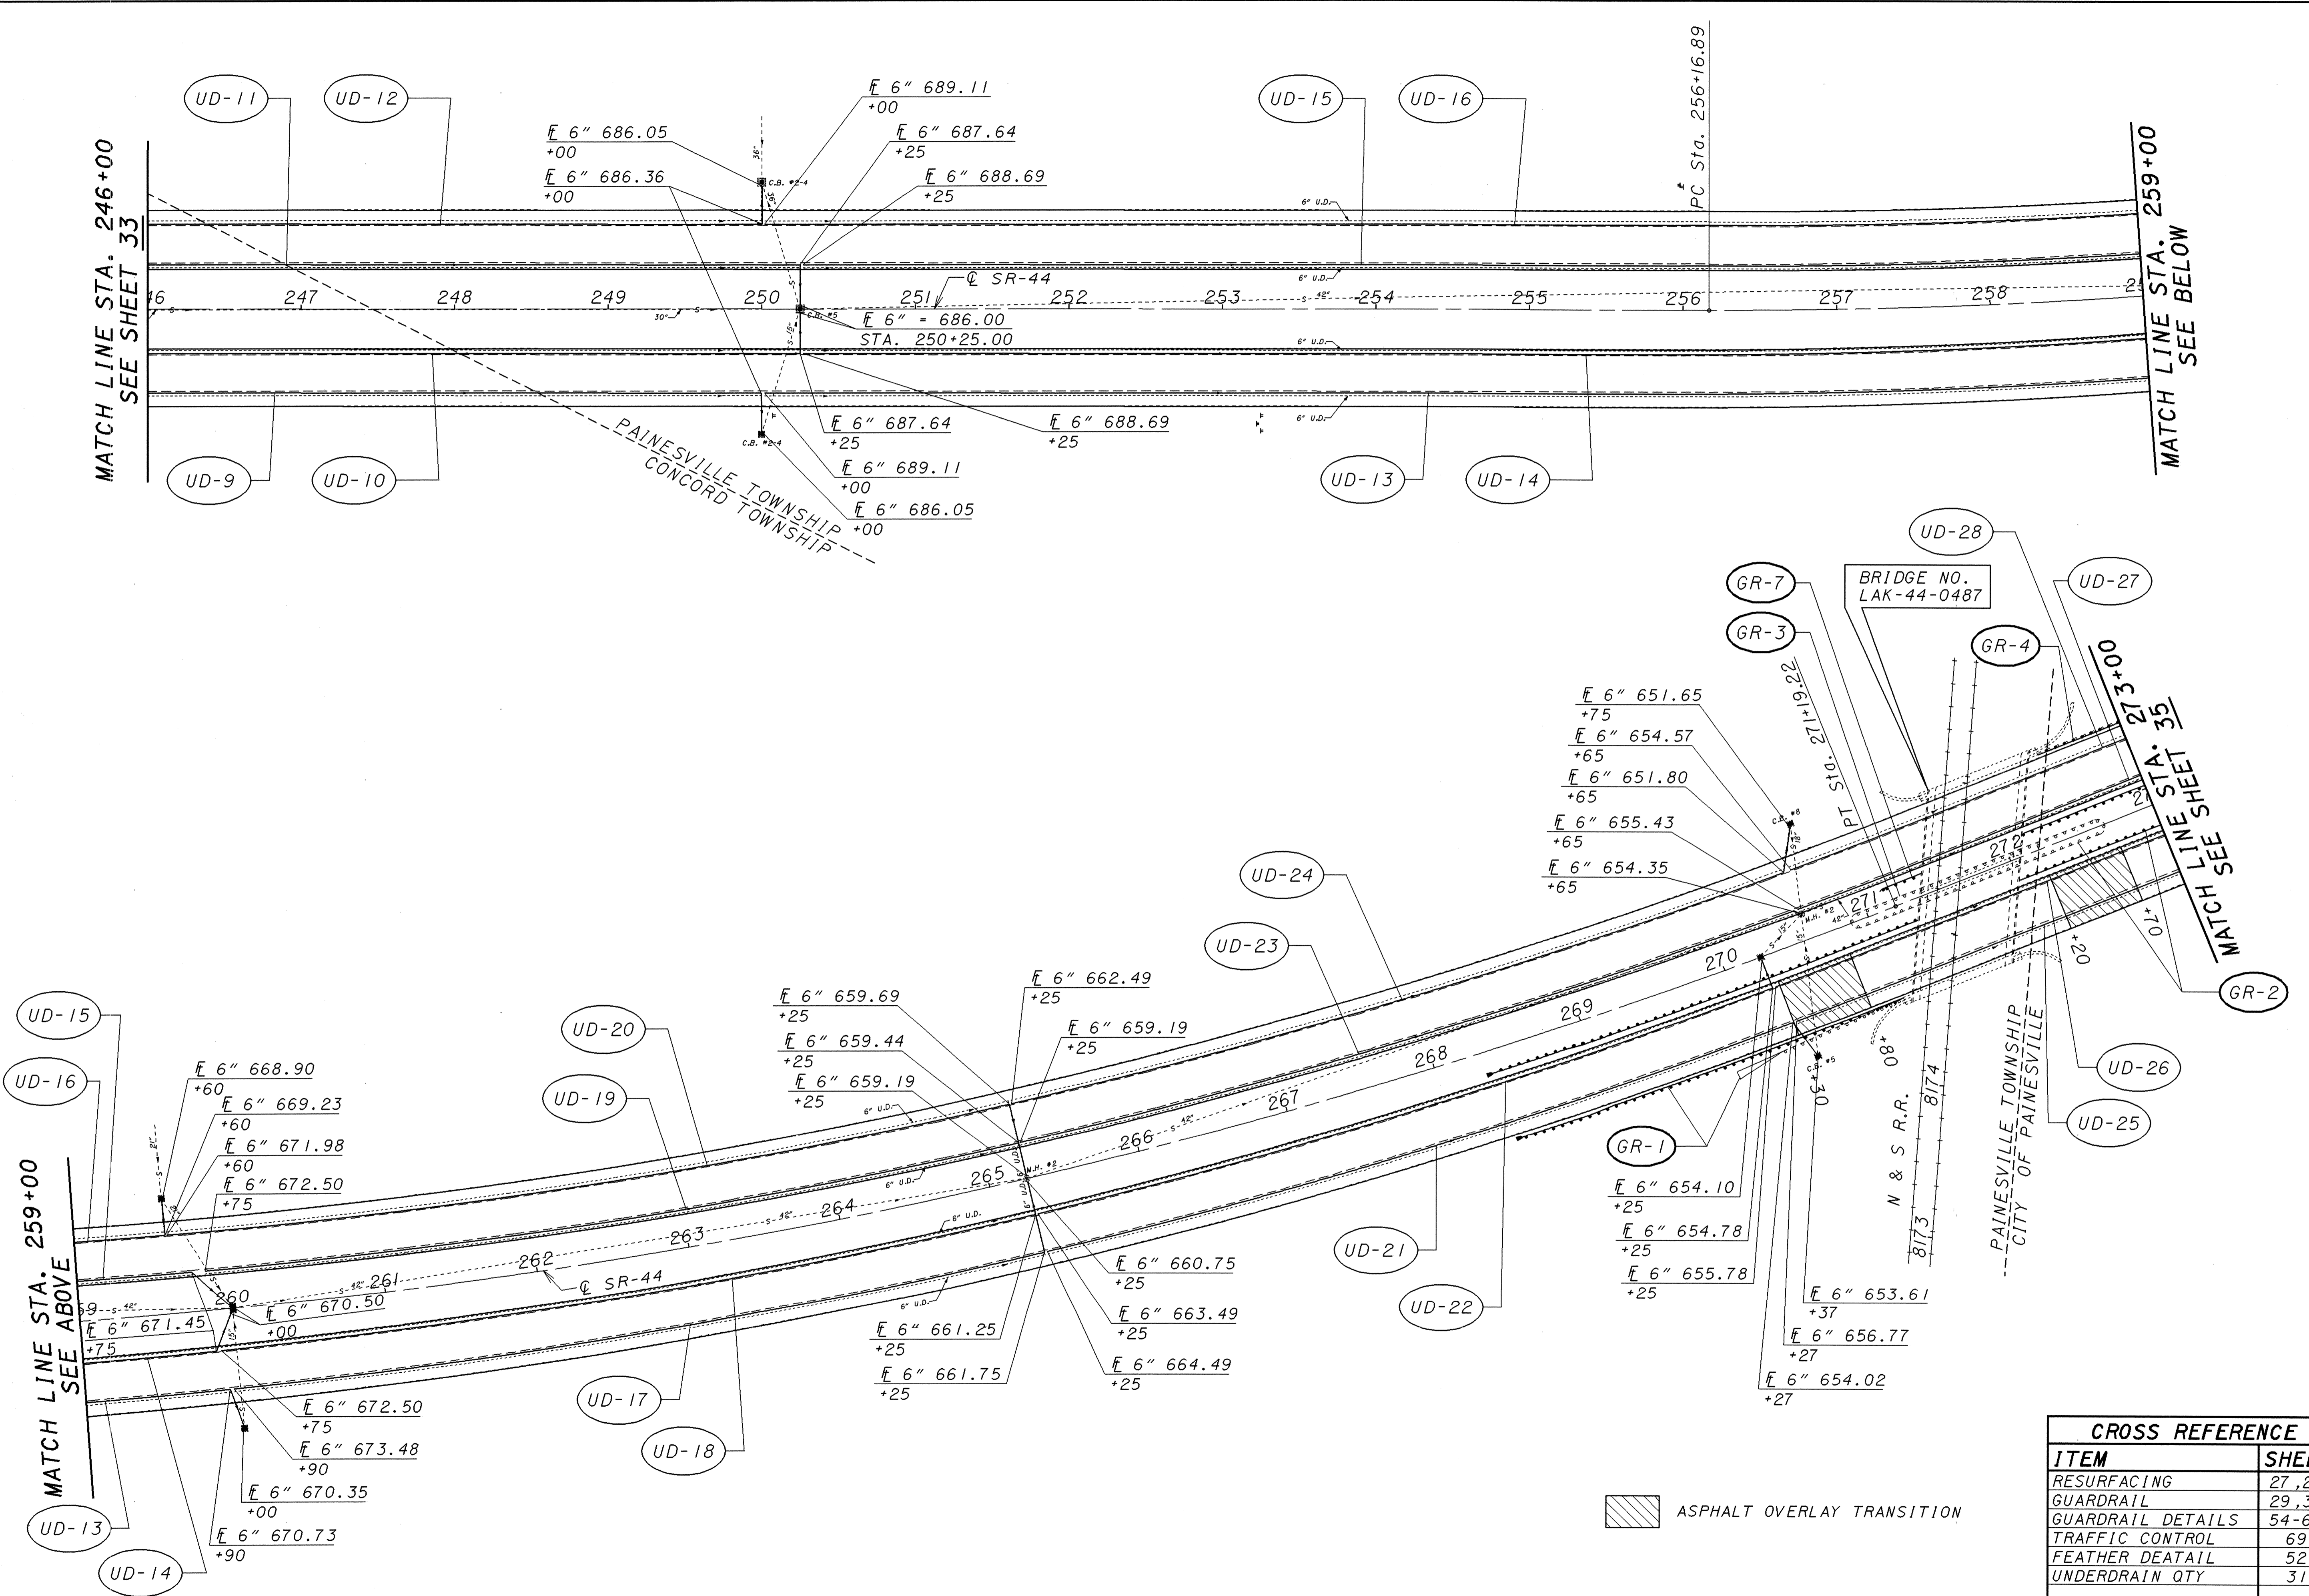

MATCH LINE STA. 246+00
SEE SHEET 33

MATCH LINE STA. 259+00
SEE BELOW

MATCH LINE STA. 259+00
SEE ABOVE

MATCH LINE STA. 273+00
SEE SHEET 35

PAINESVILLE TOWNSHIP
CONCORD TOWNSHIP

BRIDGE NO.
LAK-44-0487

PAINESVILLE TOWNSHIP
CITY OF PAINESVILLE

ASPHALT OVERLAY TRANSITION

CROSS REFERENCE	
ITEM	SHEET
RESURFACING	27, 28
GUARDRAIL	29, 30
GUARDRAIL DETAILS	54-62
TRAFFIC CONTROL	69
FEATHER DEATAIL	52
UNDERDRAIN QTY	31

LAKE COUNTY
LAK-2/44-13.05/4.14

PLAN SHEET - S.R. 44
STA. 246+00 TO STA. 273+00

34
93

SCALE IN FEET
0 50 100

CHECKED LDH
CALCULATED EMK