


PLOTTED FROM: I:\PROJECTS\18391\dgn\18391gpe.dgn

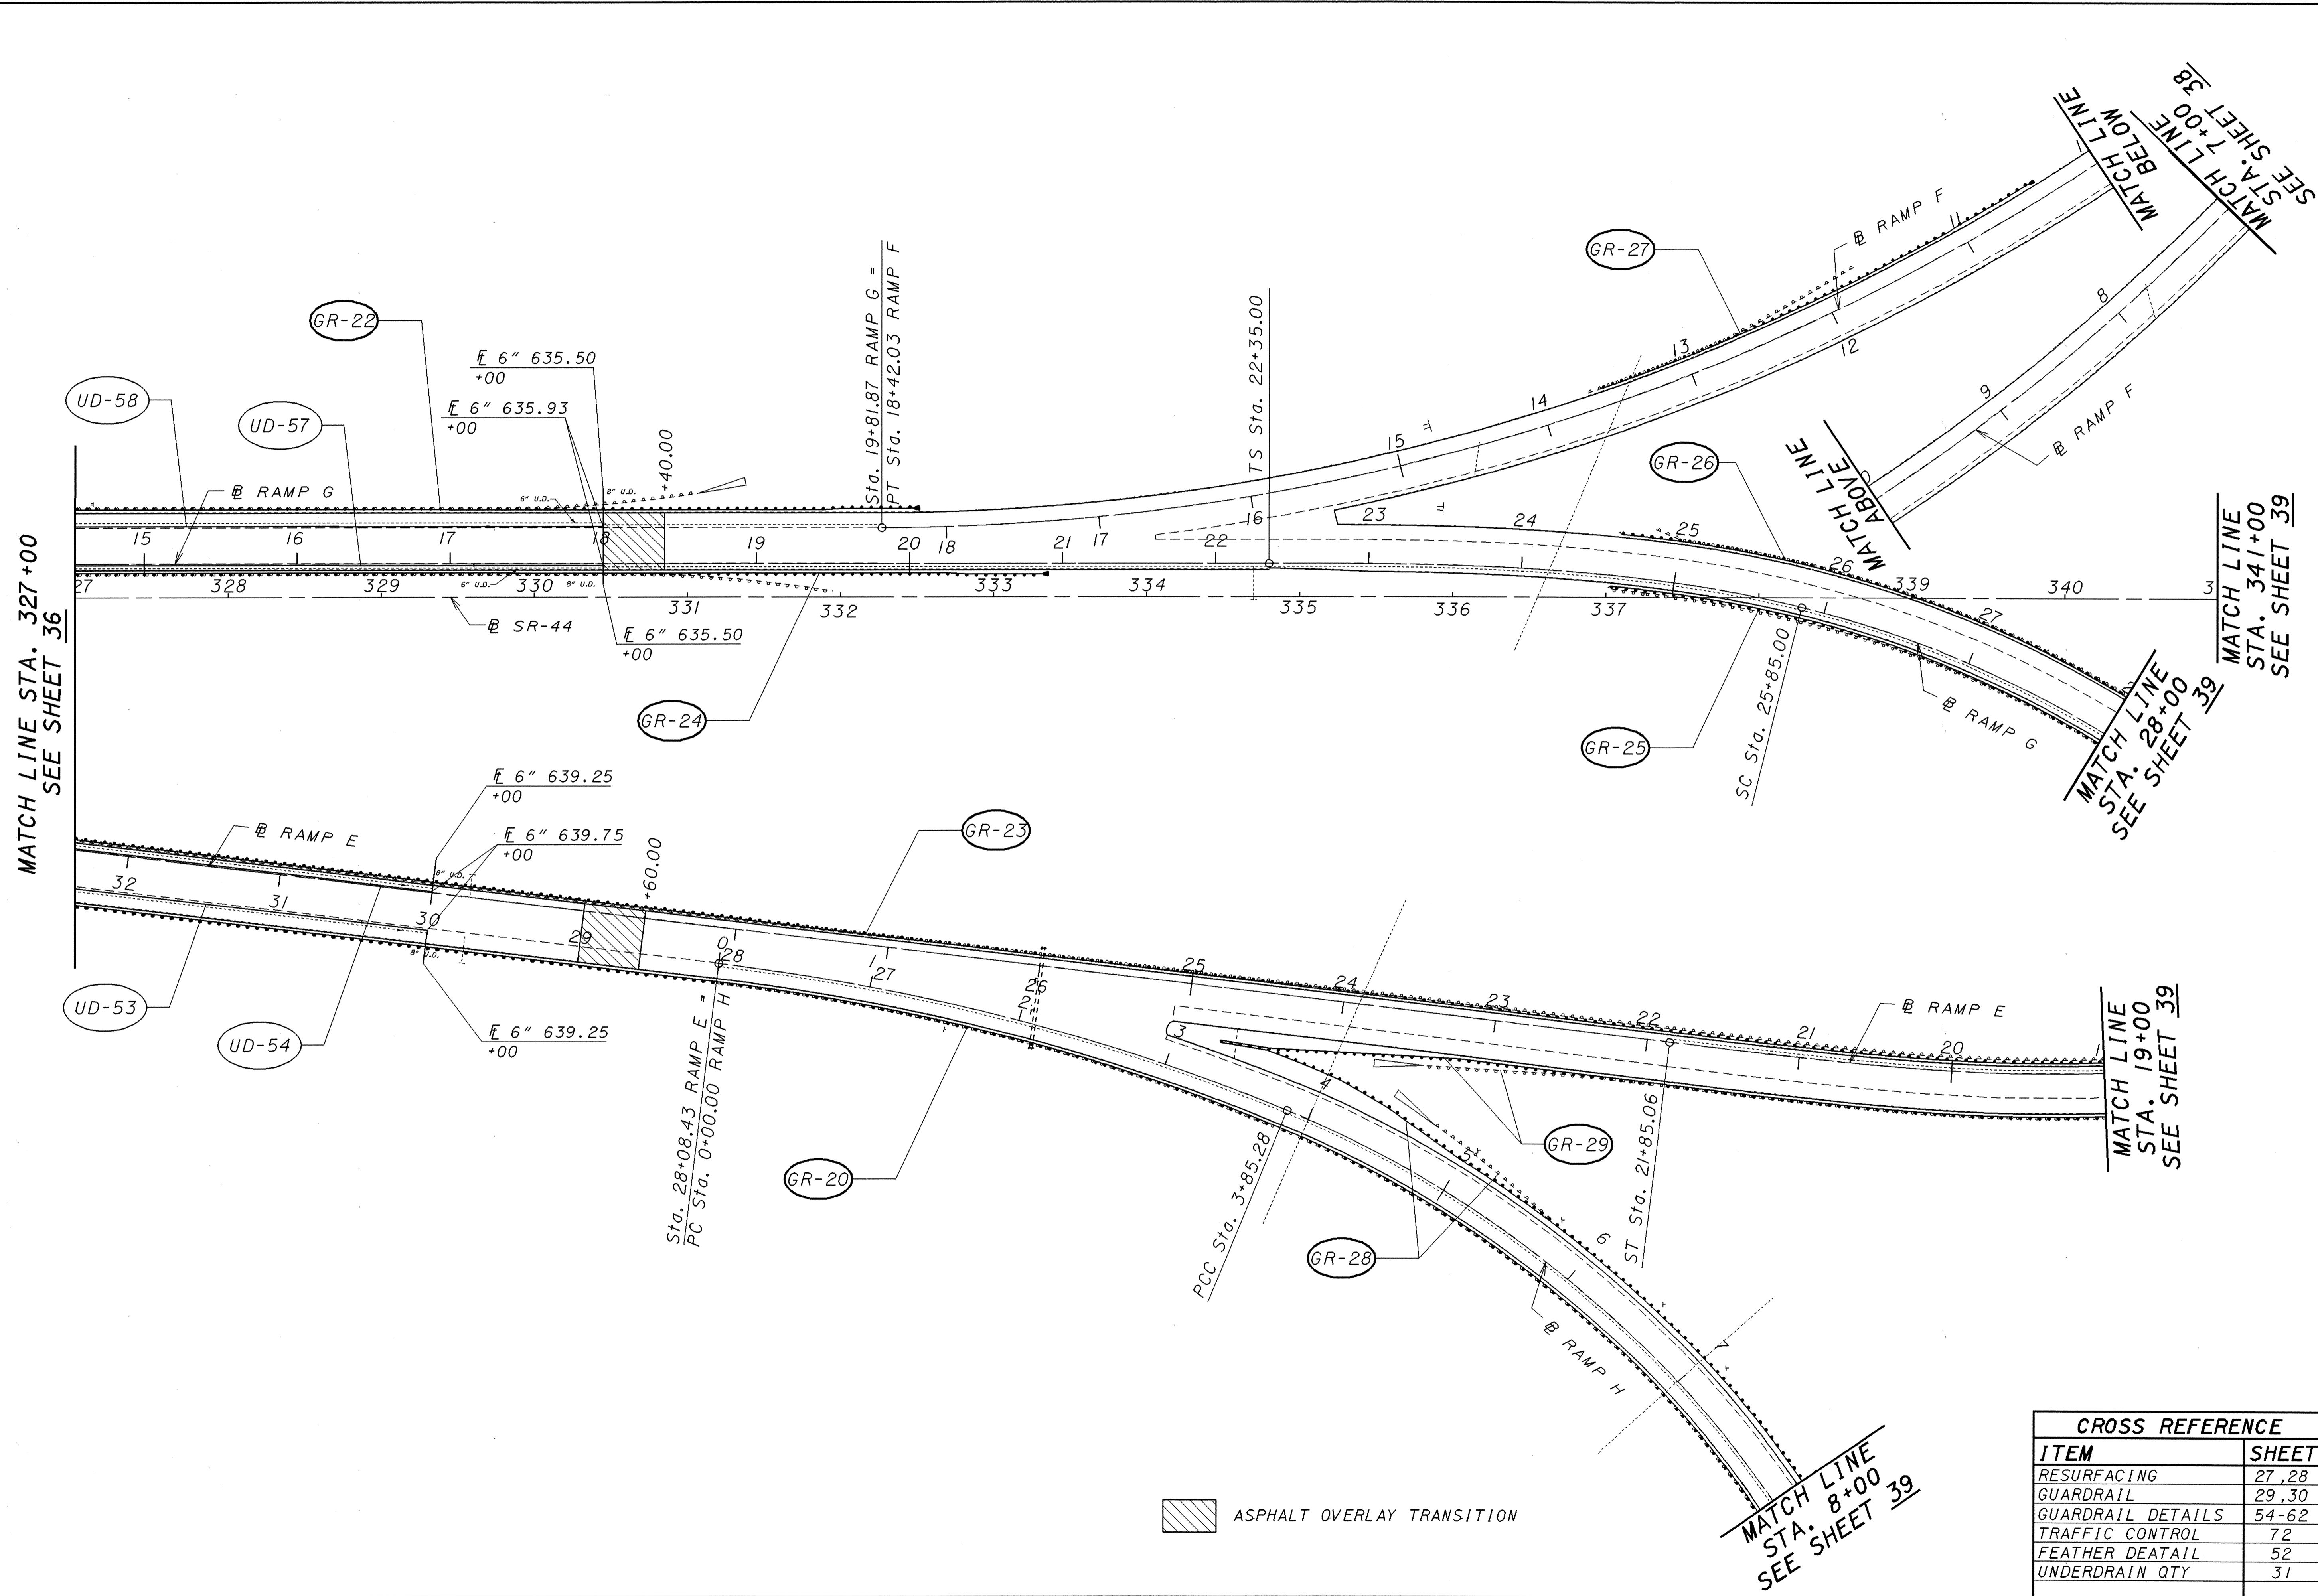

CROSS REFERENCE	
ITEM	SHEET
RESURFACING	27, 28
GUARDRAIL	29, 30
GUARDRAIL DETAILS	54-62
TRAFFIC CONTROL	72
FEATHER DEATAIL	52
UNDERDRAIN QTY	31

LAKE COUNTY
LAK-2/44-13.05/4.14

PLAN SHEET - S.R. 44
STA. 327+00 TO STA. 341+00

37
93

CALCULATED
EMK

CHECKED
LDH

SCALE IN FEET
0 50 100