


PLOTTED FROM: I:\PROJECTS\Prj18391\dgn\18391gpf.dgn

MATCH LINE STA. 594+00
SEE ABOVE

BEGIN SHEET STA. 580+00

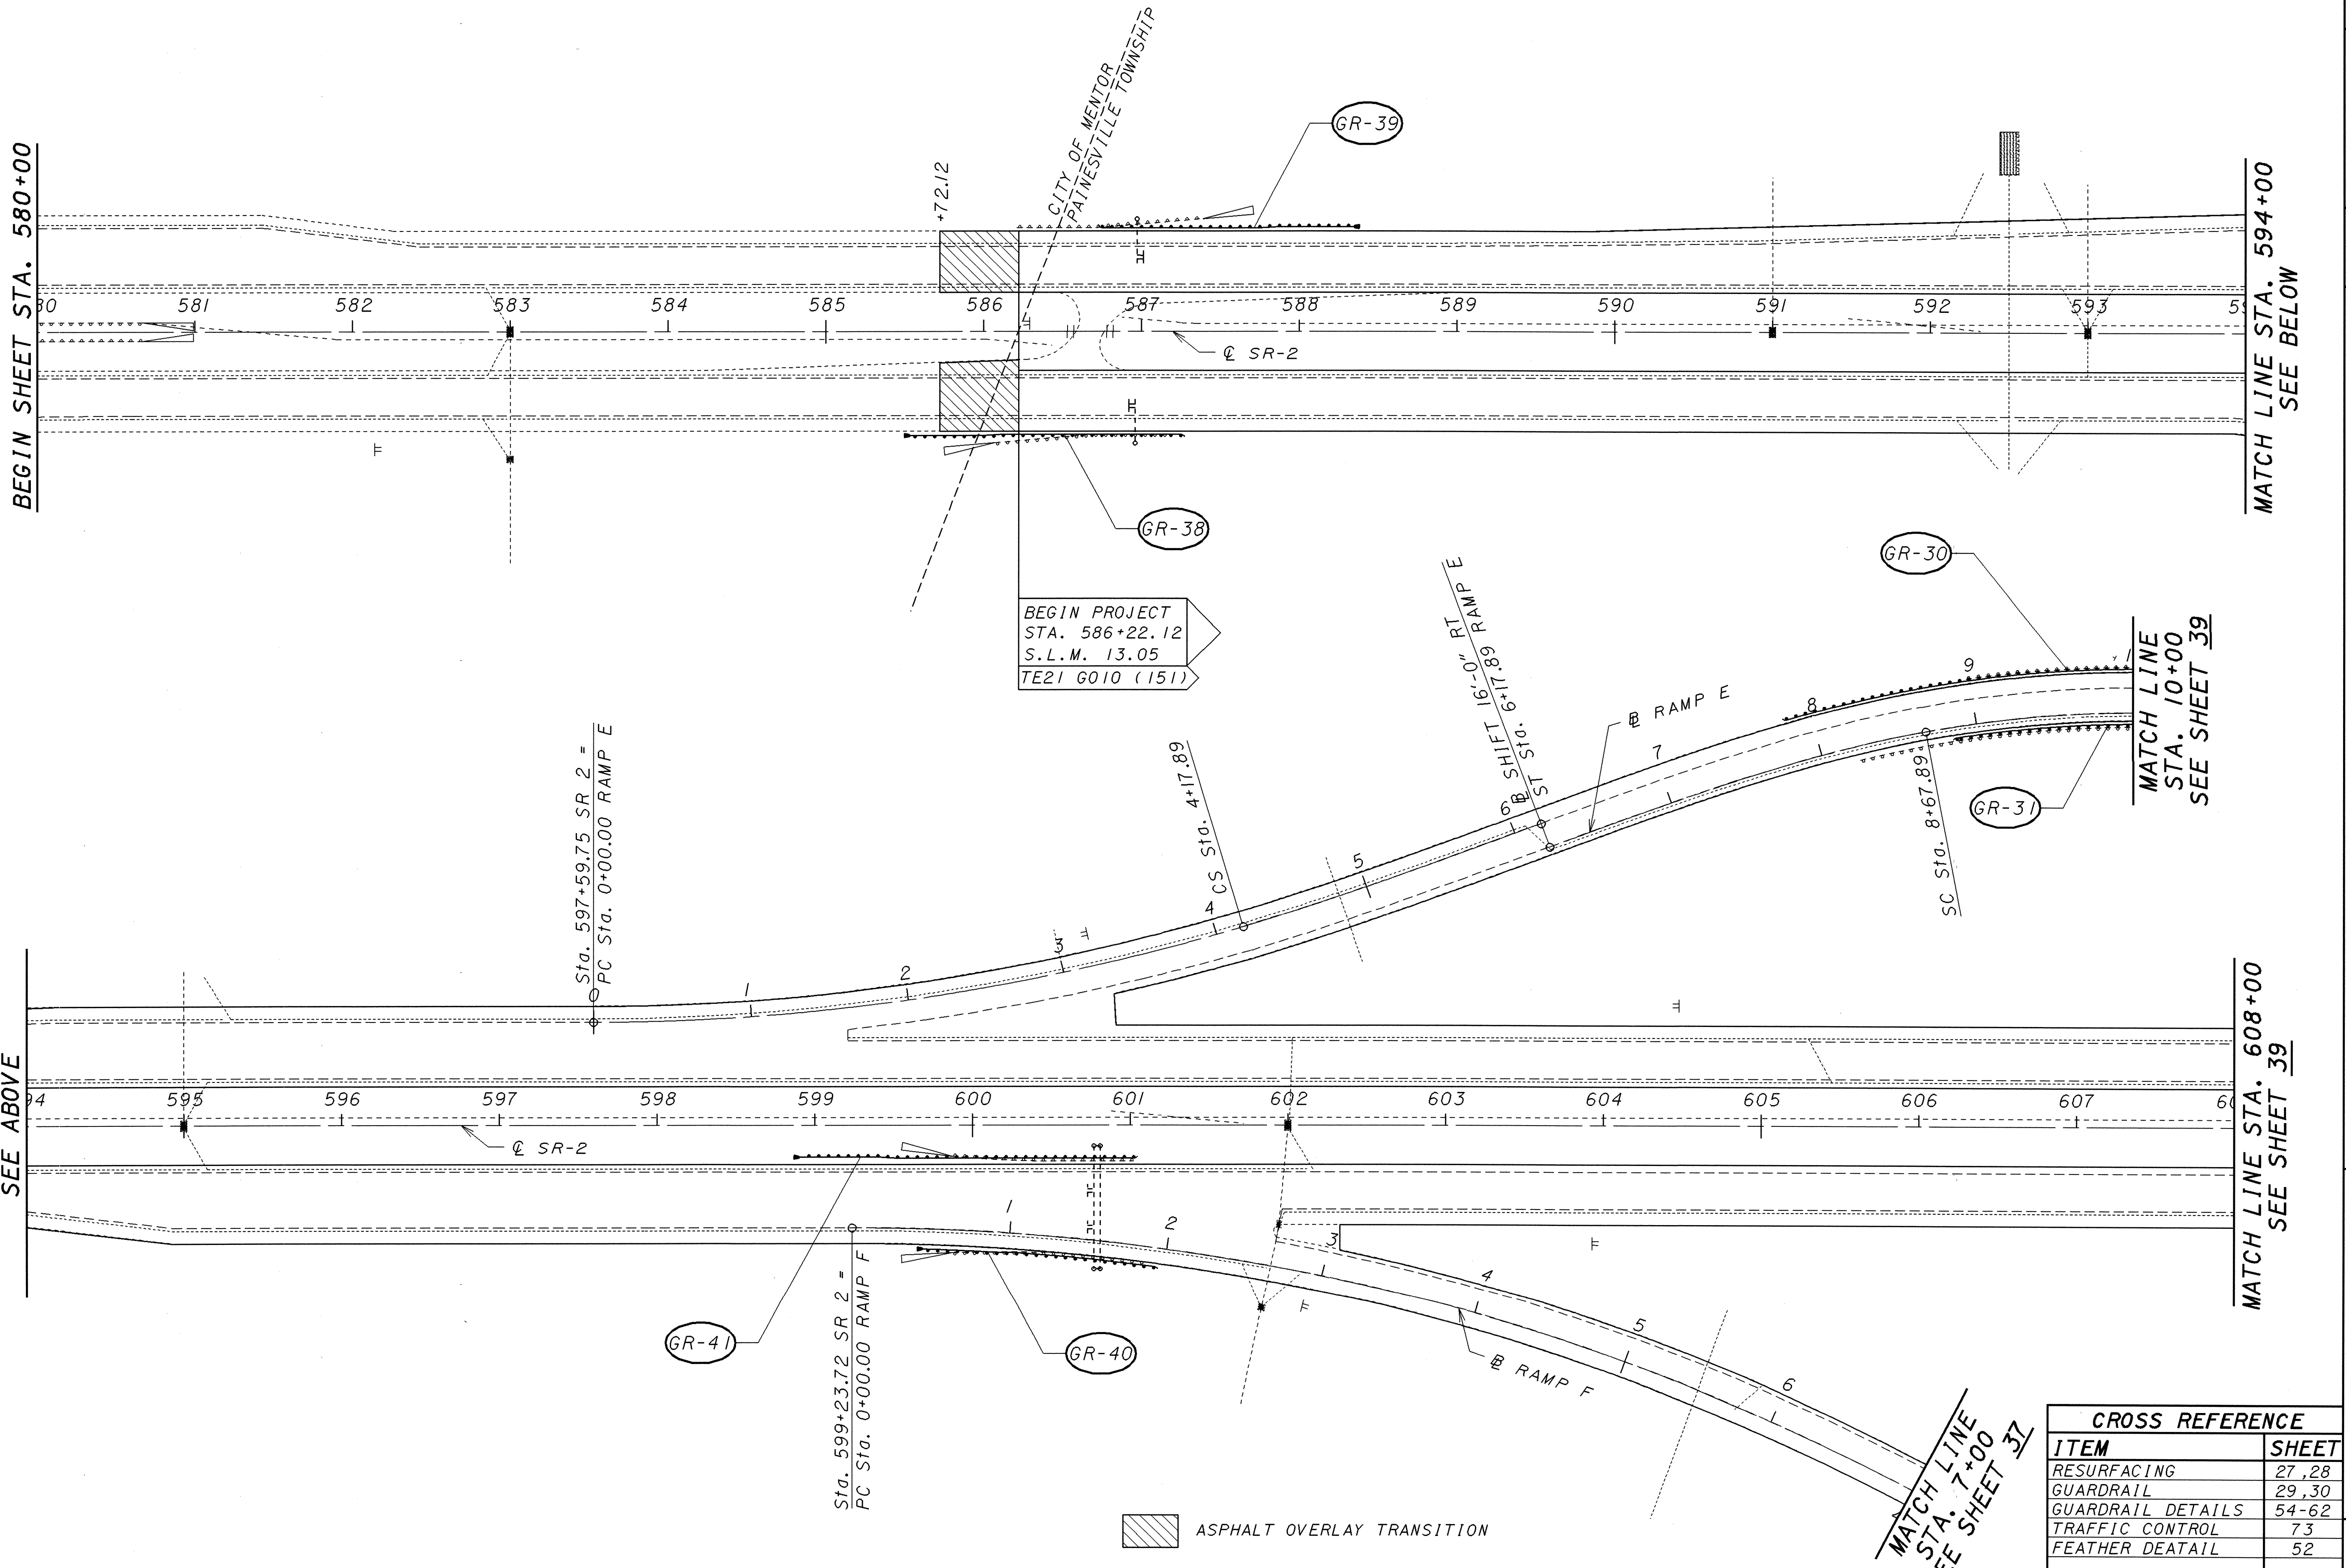

BEGIN PROJECT
STA. 586+22.12
S.L.M. 13.05
TE21 6010 (151)

ASPHALT OVERLAY TRANSITION

MATCH LINE
STA. 7+00
SEE SHEET 37

CROSS REFERENCE	
ITEM	SHEET
RESURFACING	27, 28
GUARDRAIL	29, 30
GUARDRAIL DETAILS	54-62
TRAFFIC CONTROL	73
FEATHER DEATAIL	52

MATCH LINE STA. 608+00
SEE SHEET 39


MATCH LINE STA. 594+00
SEE BELOW

LAKE COUNTY
LAK-2/ 44-13.05/ 4.14

PLAN SHEET - S.R. 2
STA. 580+00 TO STA. 608+00

CALCULATED
EMK

CHECKED
LDH

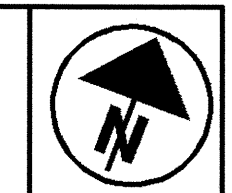

38
93