
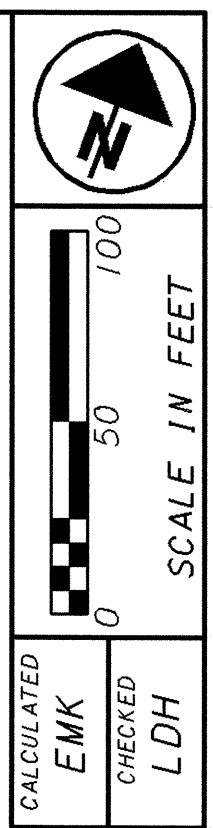


PLOTTED FROM: I:\PROJECTS\Prj\18391\dgn\18391gp9.dgn

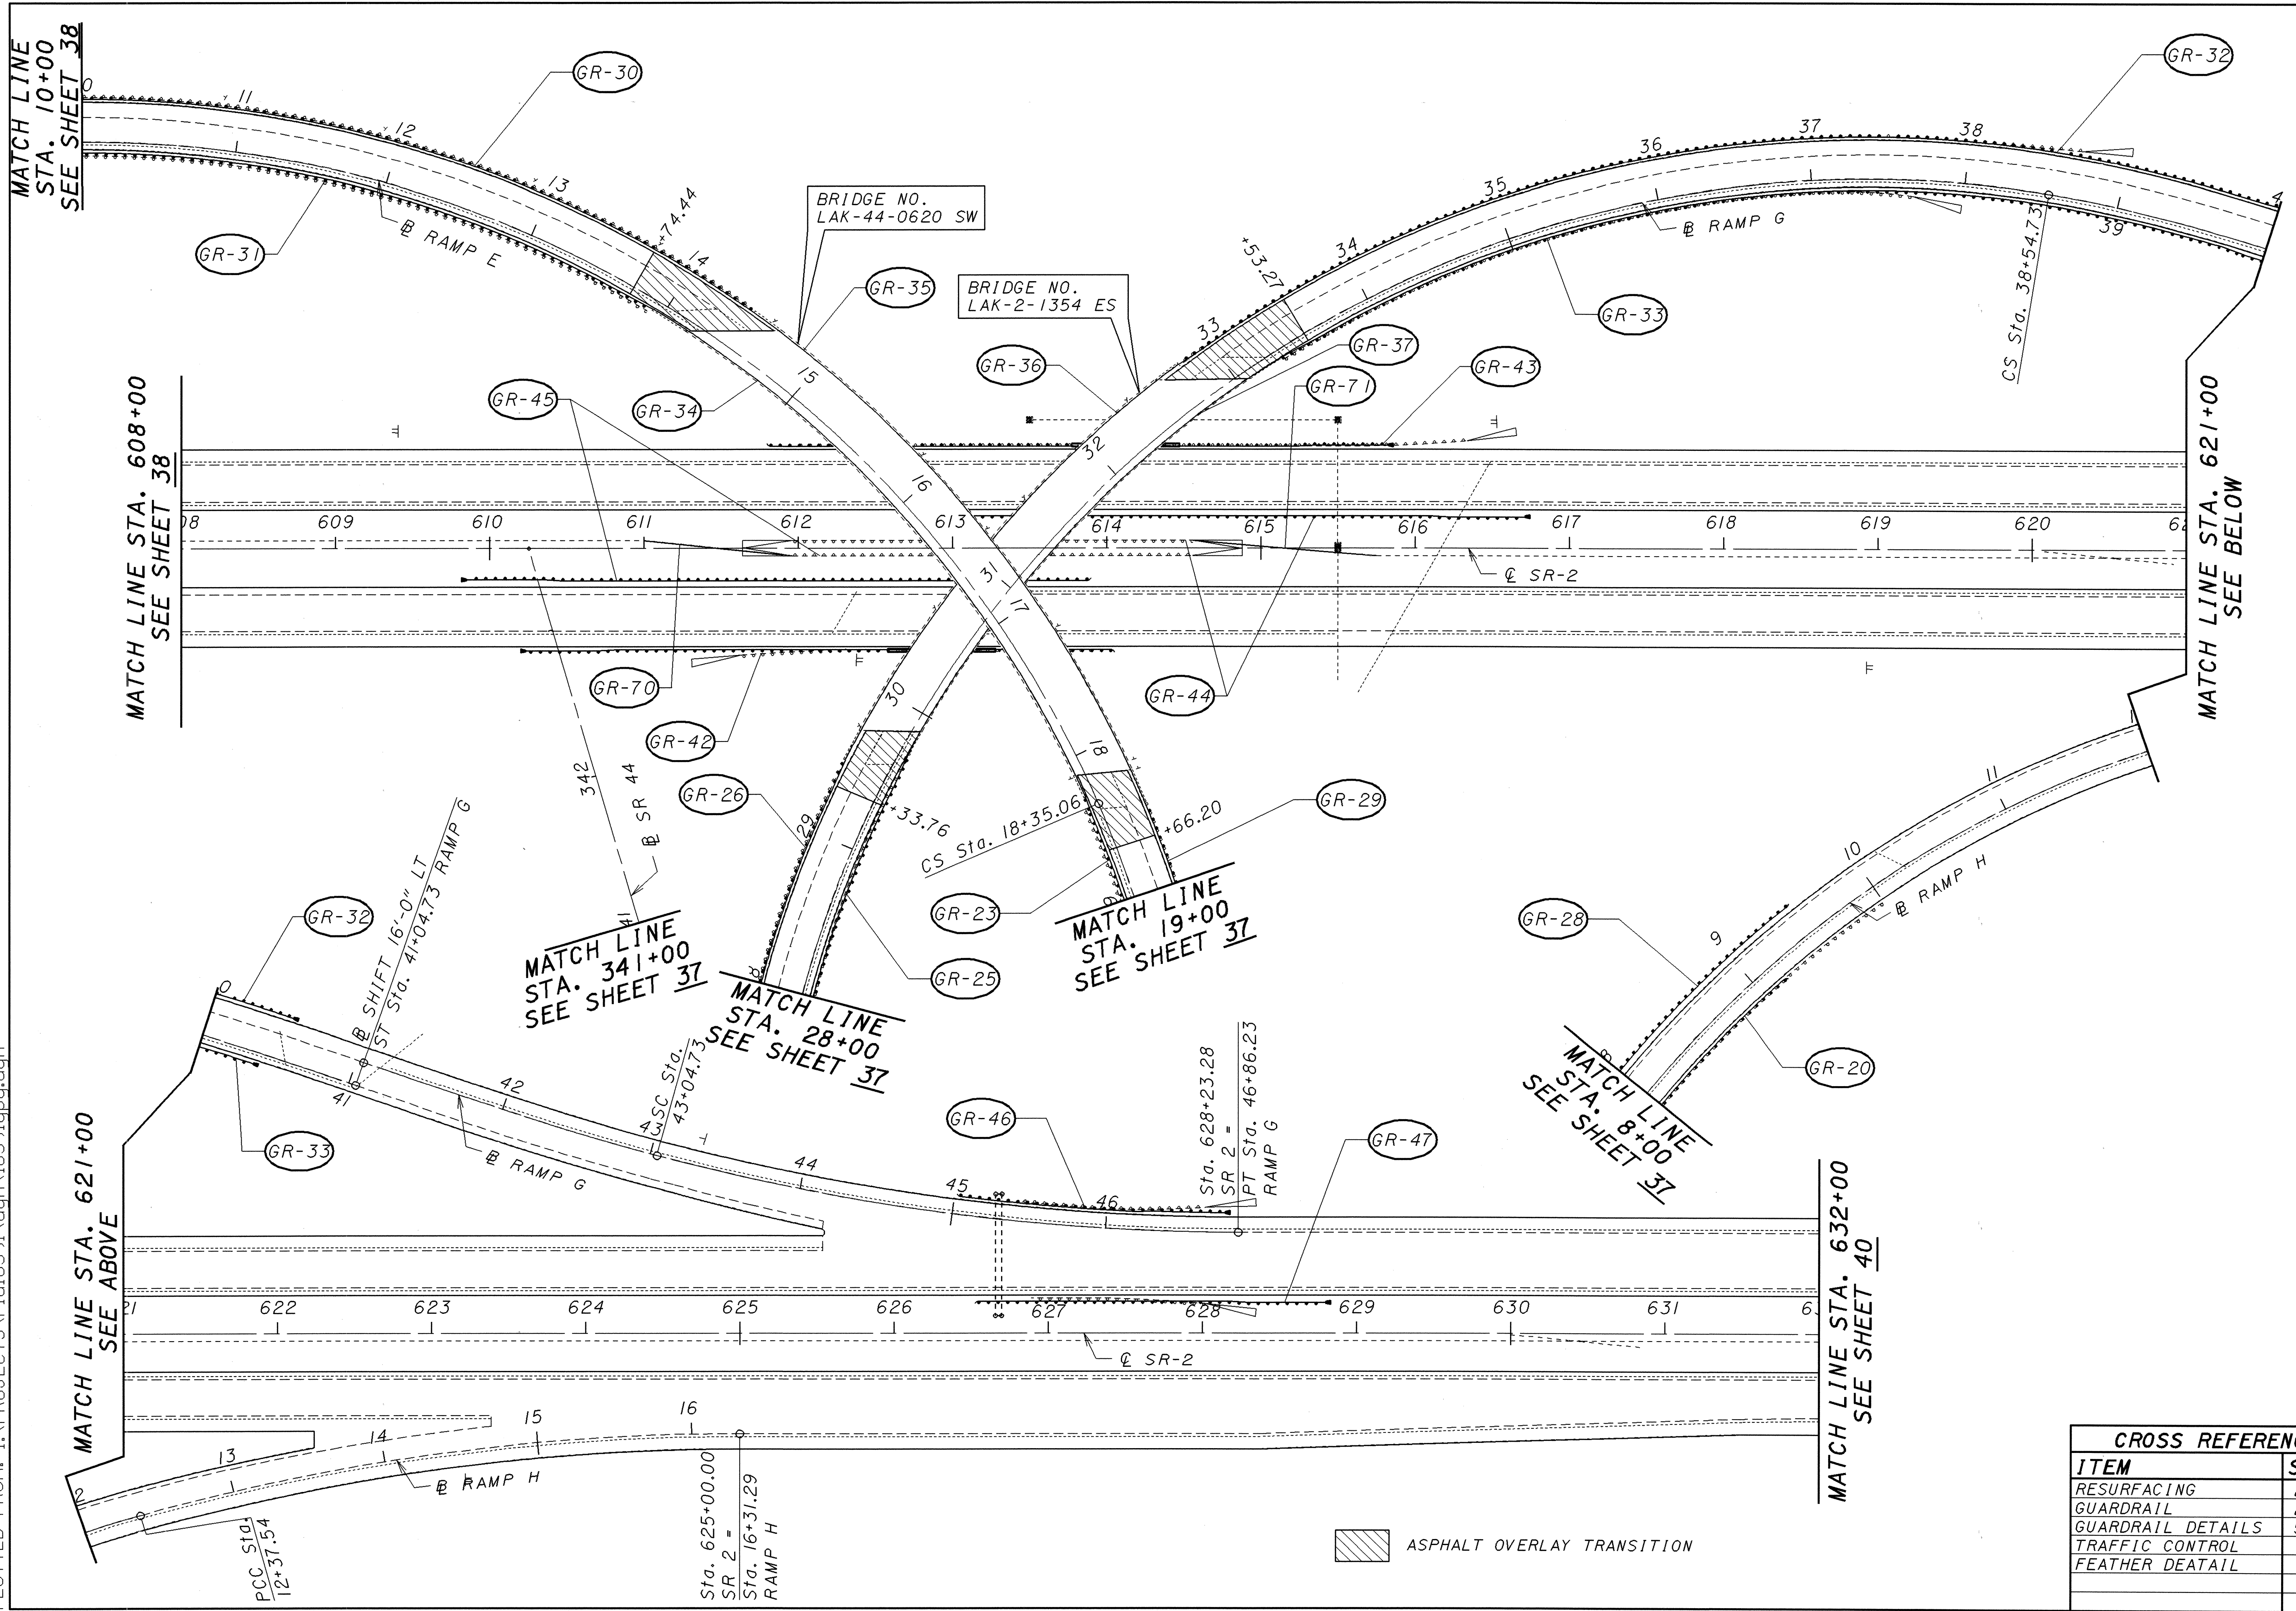

CALCULATED
 EMK
 CHECKED
 LDH

LAKE COUNTY
PLAN SHEET - S.R. 2
STA. 608+00 TO STA. 632+00

LAKE COUNTY
LAK-2/44-13.05/4.14

39
 93

CROSS REFERENCE	
ITEM	SHEET
RESURFACING	27, 28
GUARDRAIL	29, 30
GUARDRAIL DETAILS	54-62
TRAFFIC CONTROL	74
FEATHER DEATAIL	52