
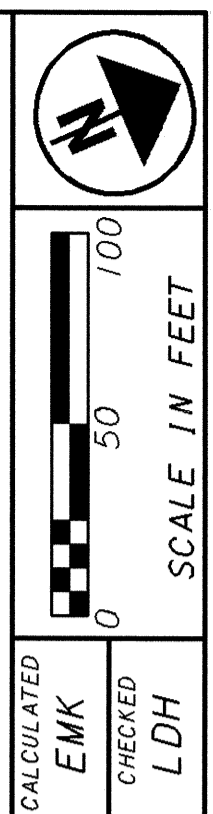


PLOTTED FROM: I:\PROJECTS\p1d18391\dgn\18391gp1.dgn

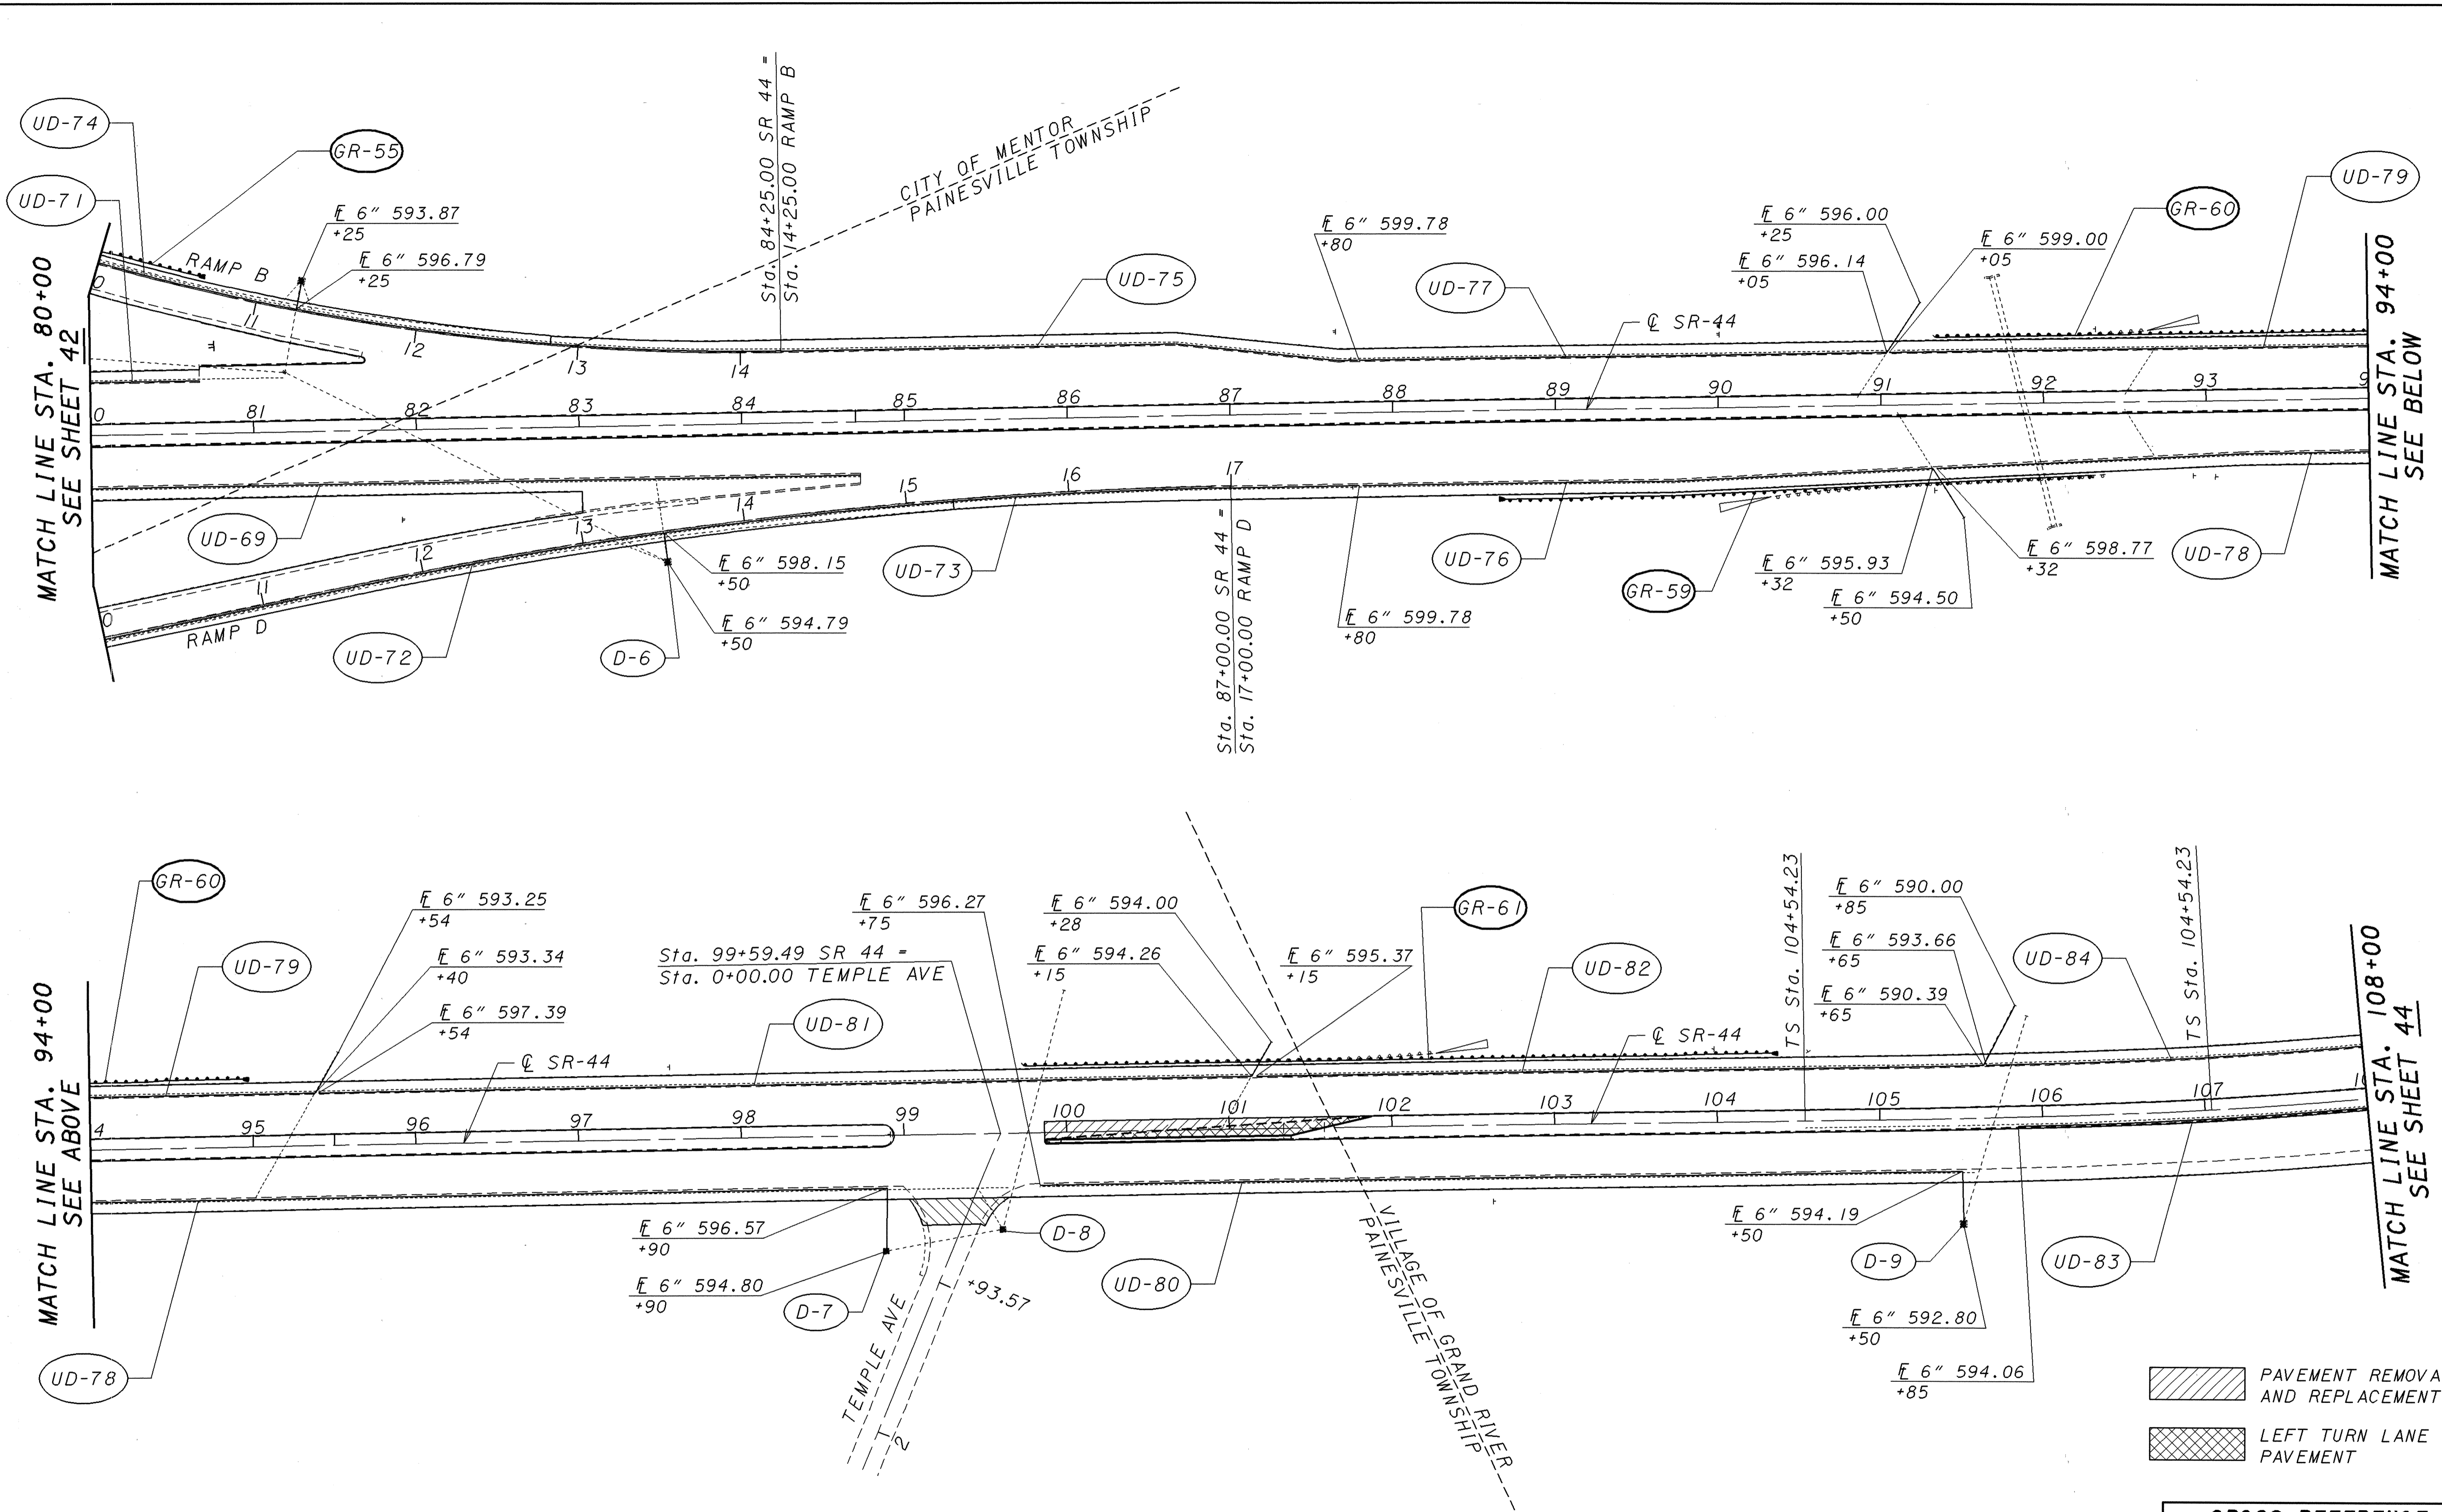

CALCULATED
EMK
CHECKED
LDH

**PLAN SHEET - S.R. 44
STA. 80+00 TO STA. 108+00**

**LAKE COUNTY
LAK-2/44-13.05/4.14**

43
93

- PAVEMENT REMOVAL AND REPLACEMENT
- LEFT TURN LANE PAVEMENT

ASPHALT OVERLAY TRANSITION

CROSS REFERENCE	
ITEM	SHEET
RESURFACING	27, 28
GUARDRAIL	29, 30
GUARDRAIL DETAILS	54-62
TRAFFIC CONTROL	78
FEATHER DETAIL	52
UNDERDRAIN QTY	31
DRAINAGE DETAILS	49, 50