


PLOTTED FROM: I:\PROJECTS\PI\18391\dgn\18391gpm.dgn

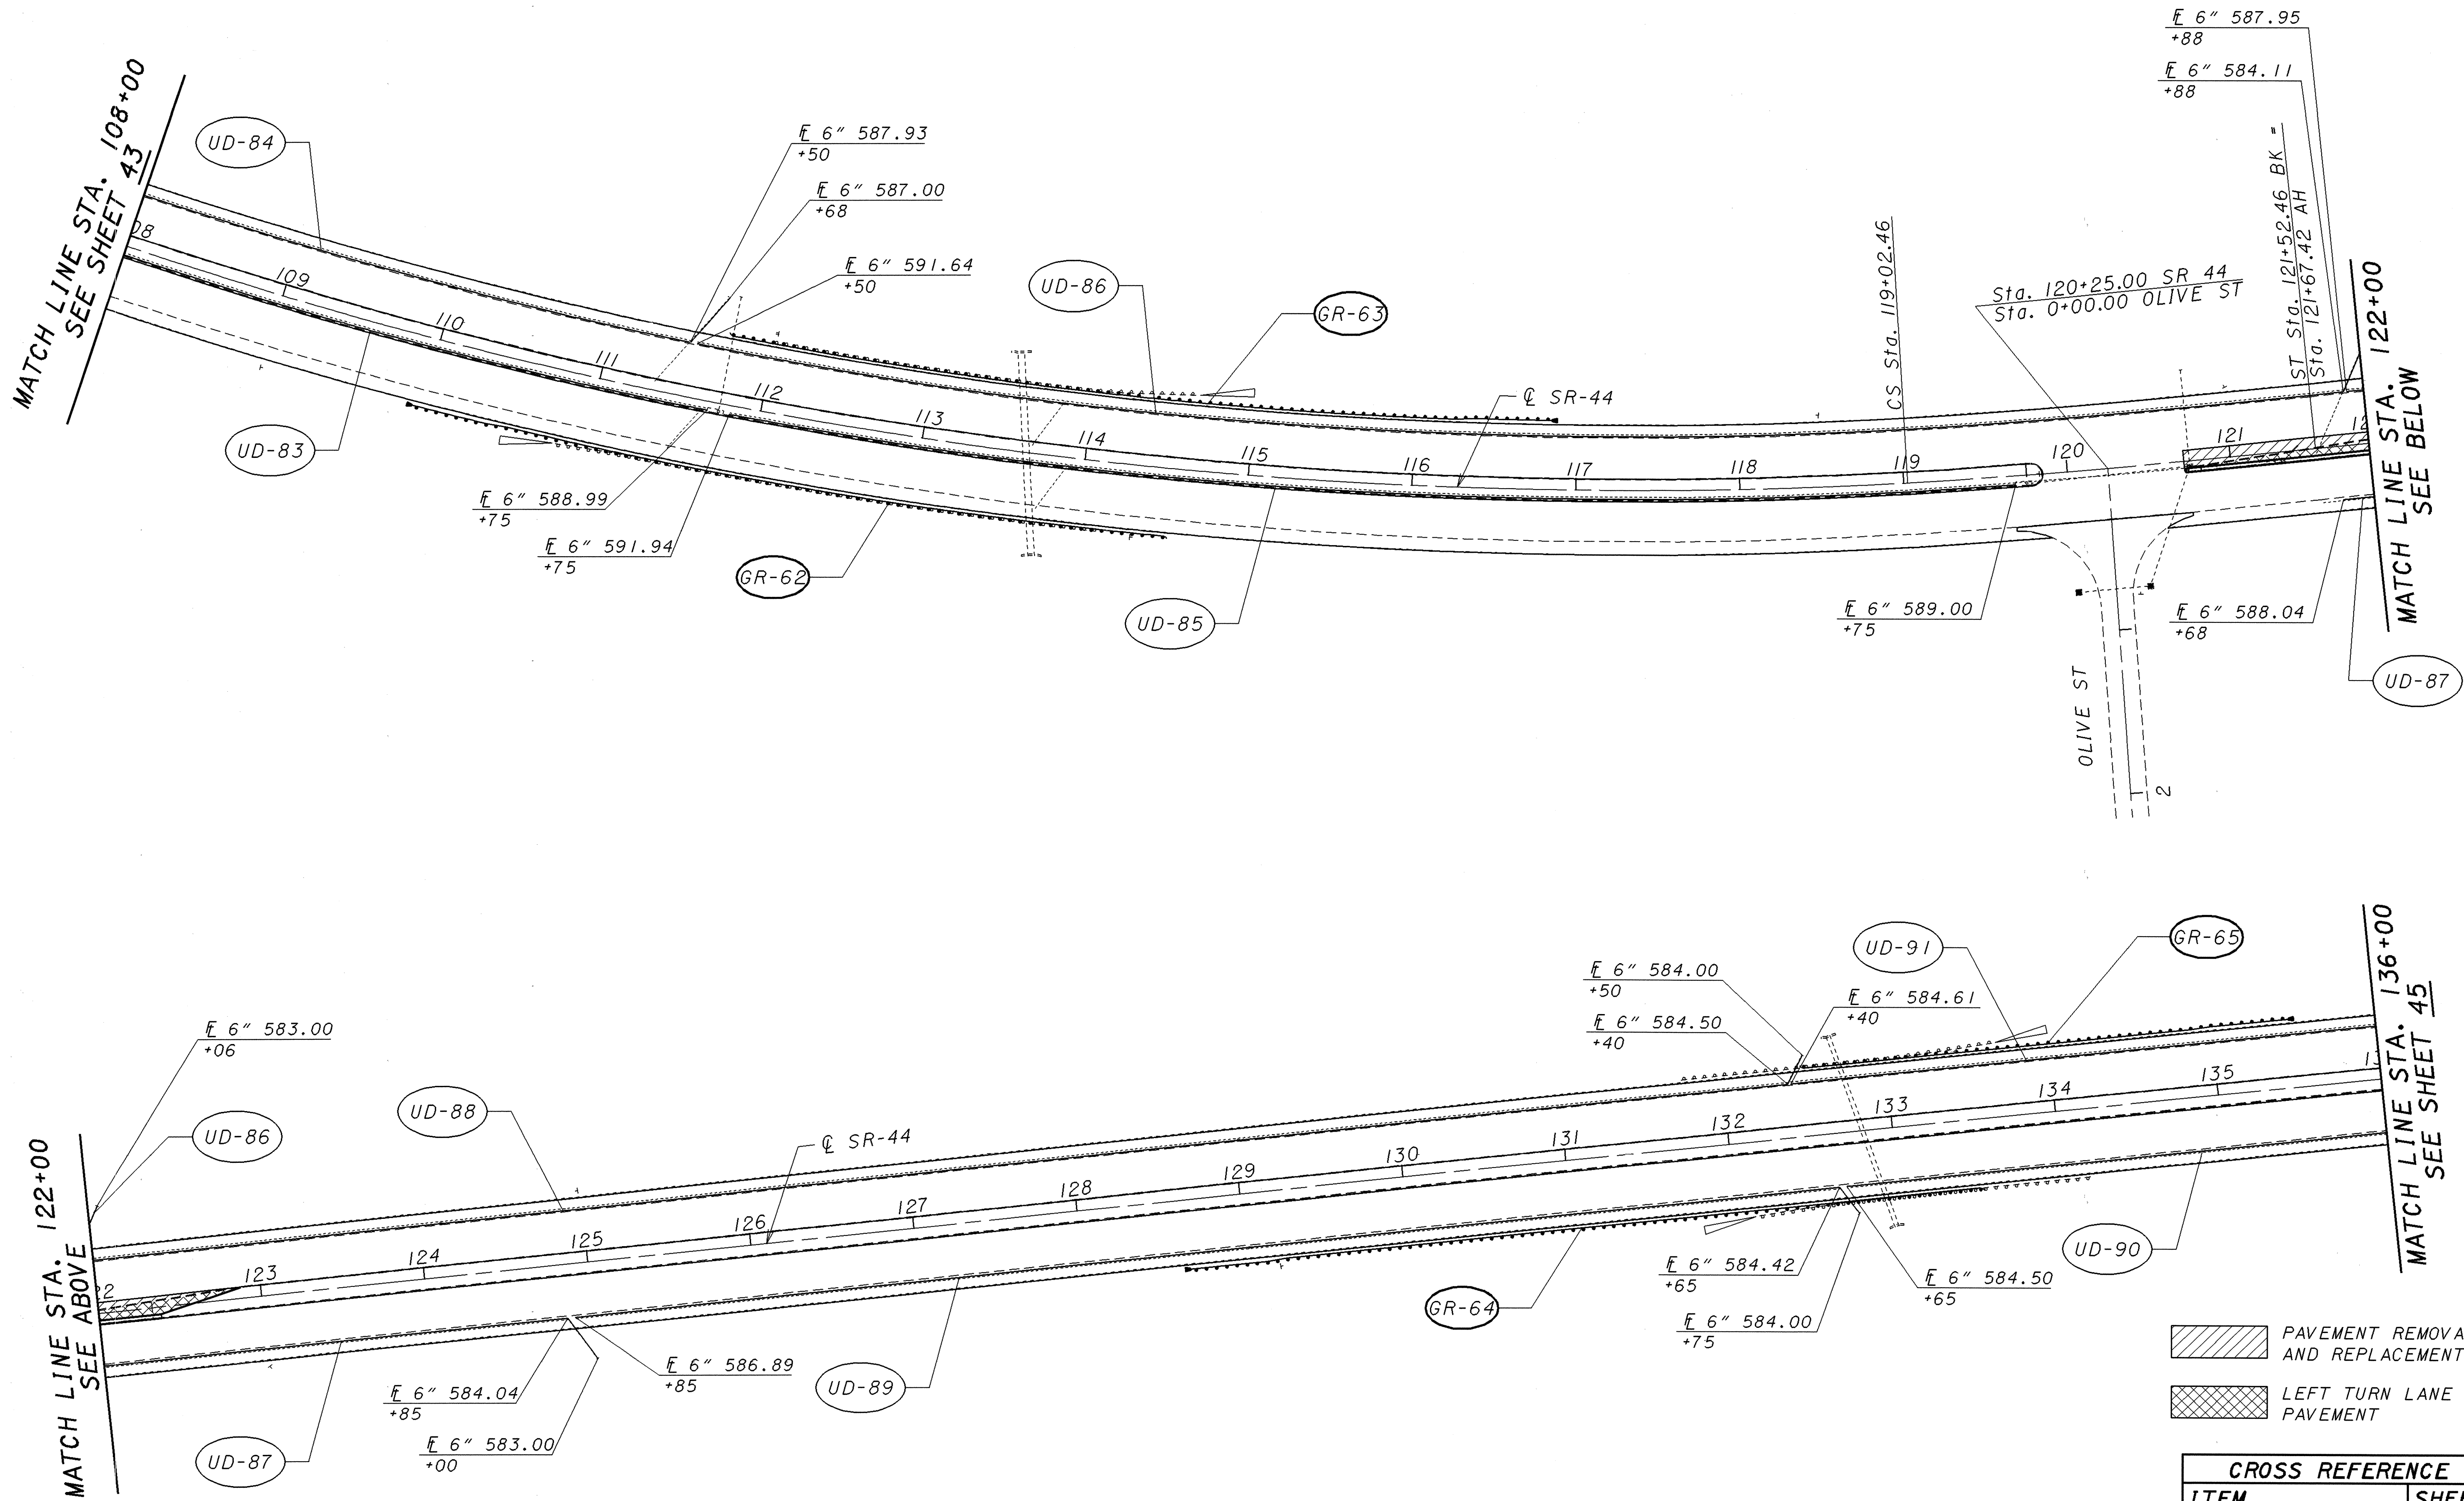

- PAVEMENT REMOVAL AND REPLACEMENT
- LEFT TURN LANE PAVEMENT

CROSS REFERENCE	
ITEM	SHEET
RESURFACING	27, 28
GUARDRAIL	29, 30
GUARDRAIL DETAILS	54-62
TRAFFIC CONTROL	79
FEATHER DEATAIL	52
UNDERDRAIN QTY	31

N

0 50 100
SCALE IN FEET

CALCULATED
EMK

CHECKED
LDH

LAKE COUNTY
PLAN SHEET - S.R. 44
STA. 108+00 TO STA. 136+00

LAK-2/44-13.05/4.14

44
93