
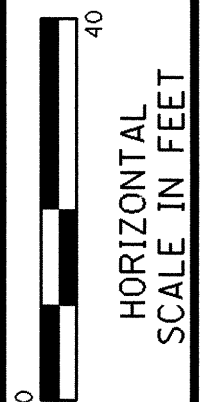


MATCHLINE STA. 10+00  
SEE SHEET 50G

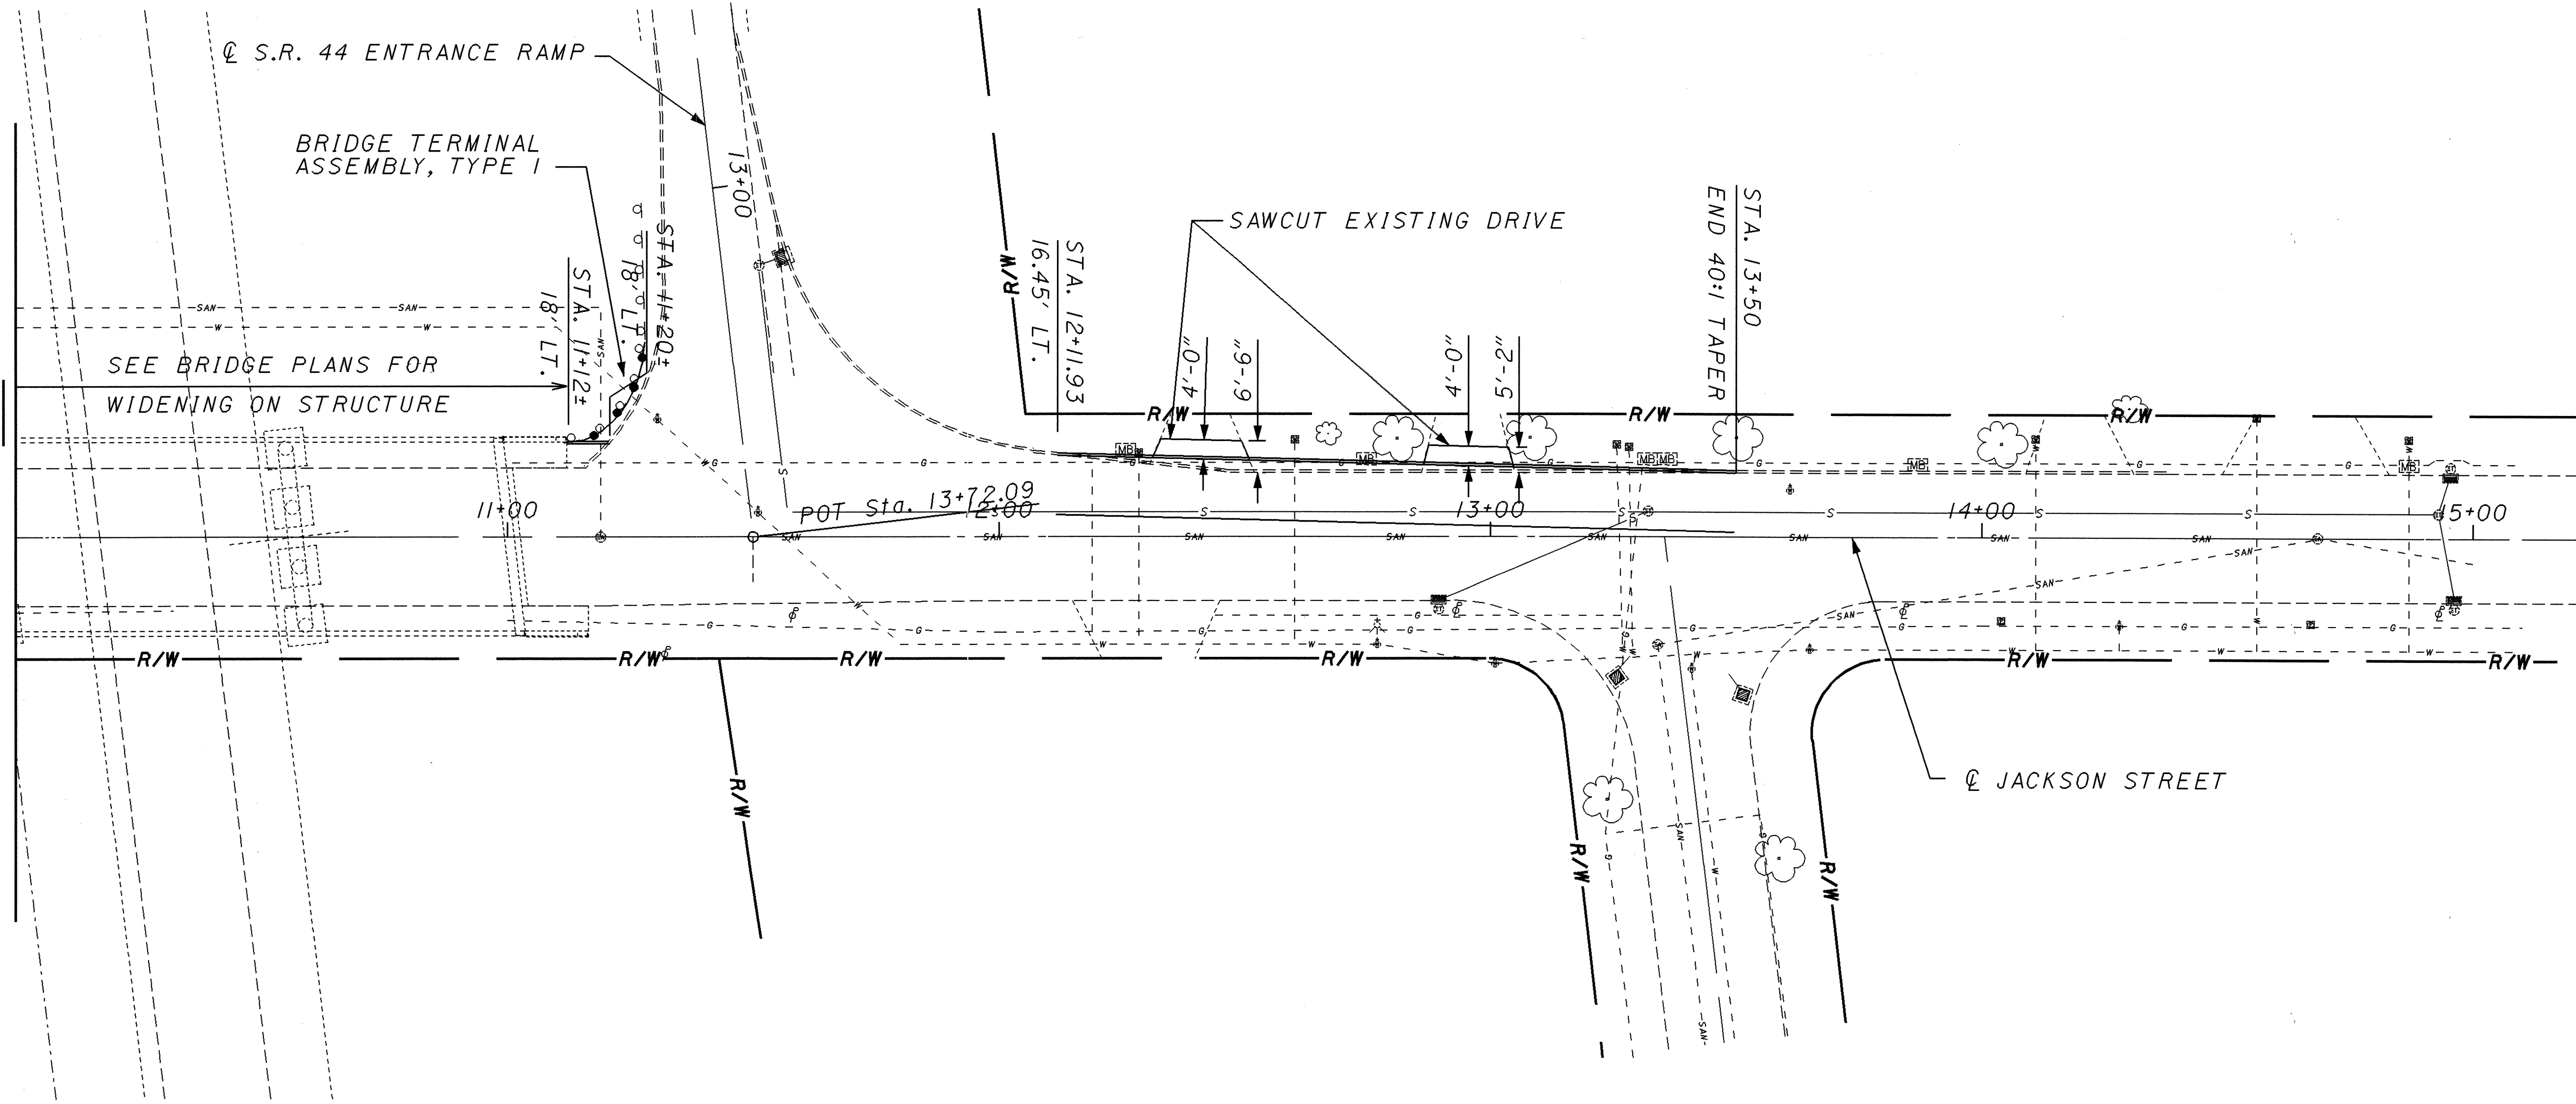

CALCULATED  
CHECKED

PLAN VIEW

LAKE COUNTY  
LAK-2/44-13.05/4.14