



HORIZONTAL SCALE IN FEET


CALCULATED

CHECKED


DRIVE DETAILS

LAKE COUNTY  
LAK-2/44-13.05/4.14


50J  
93

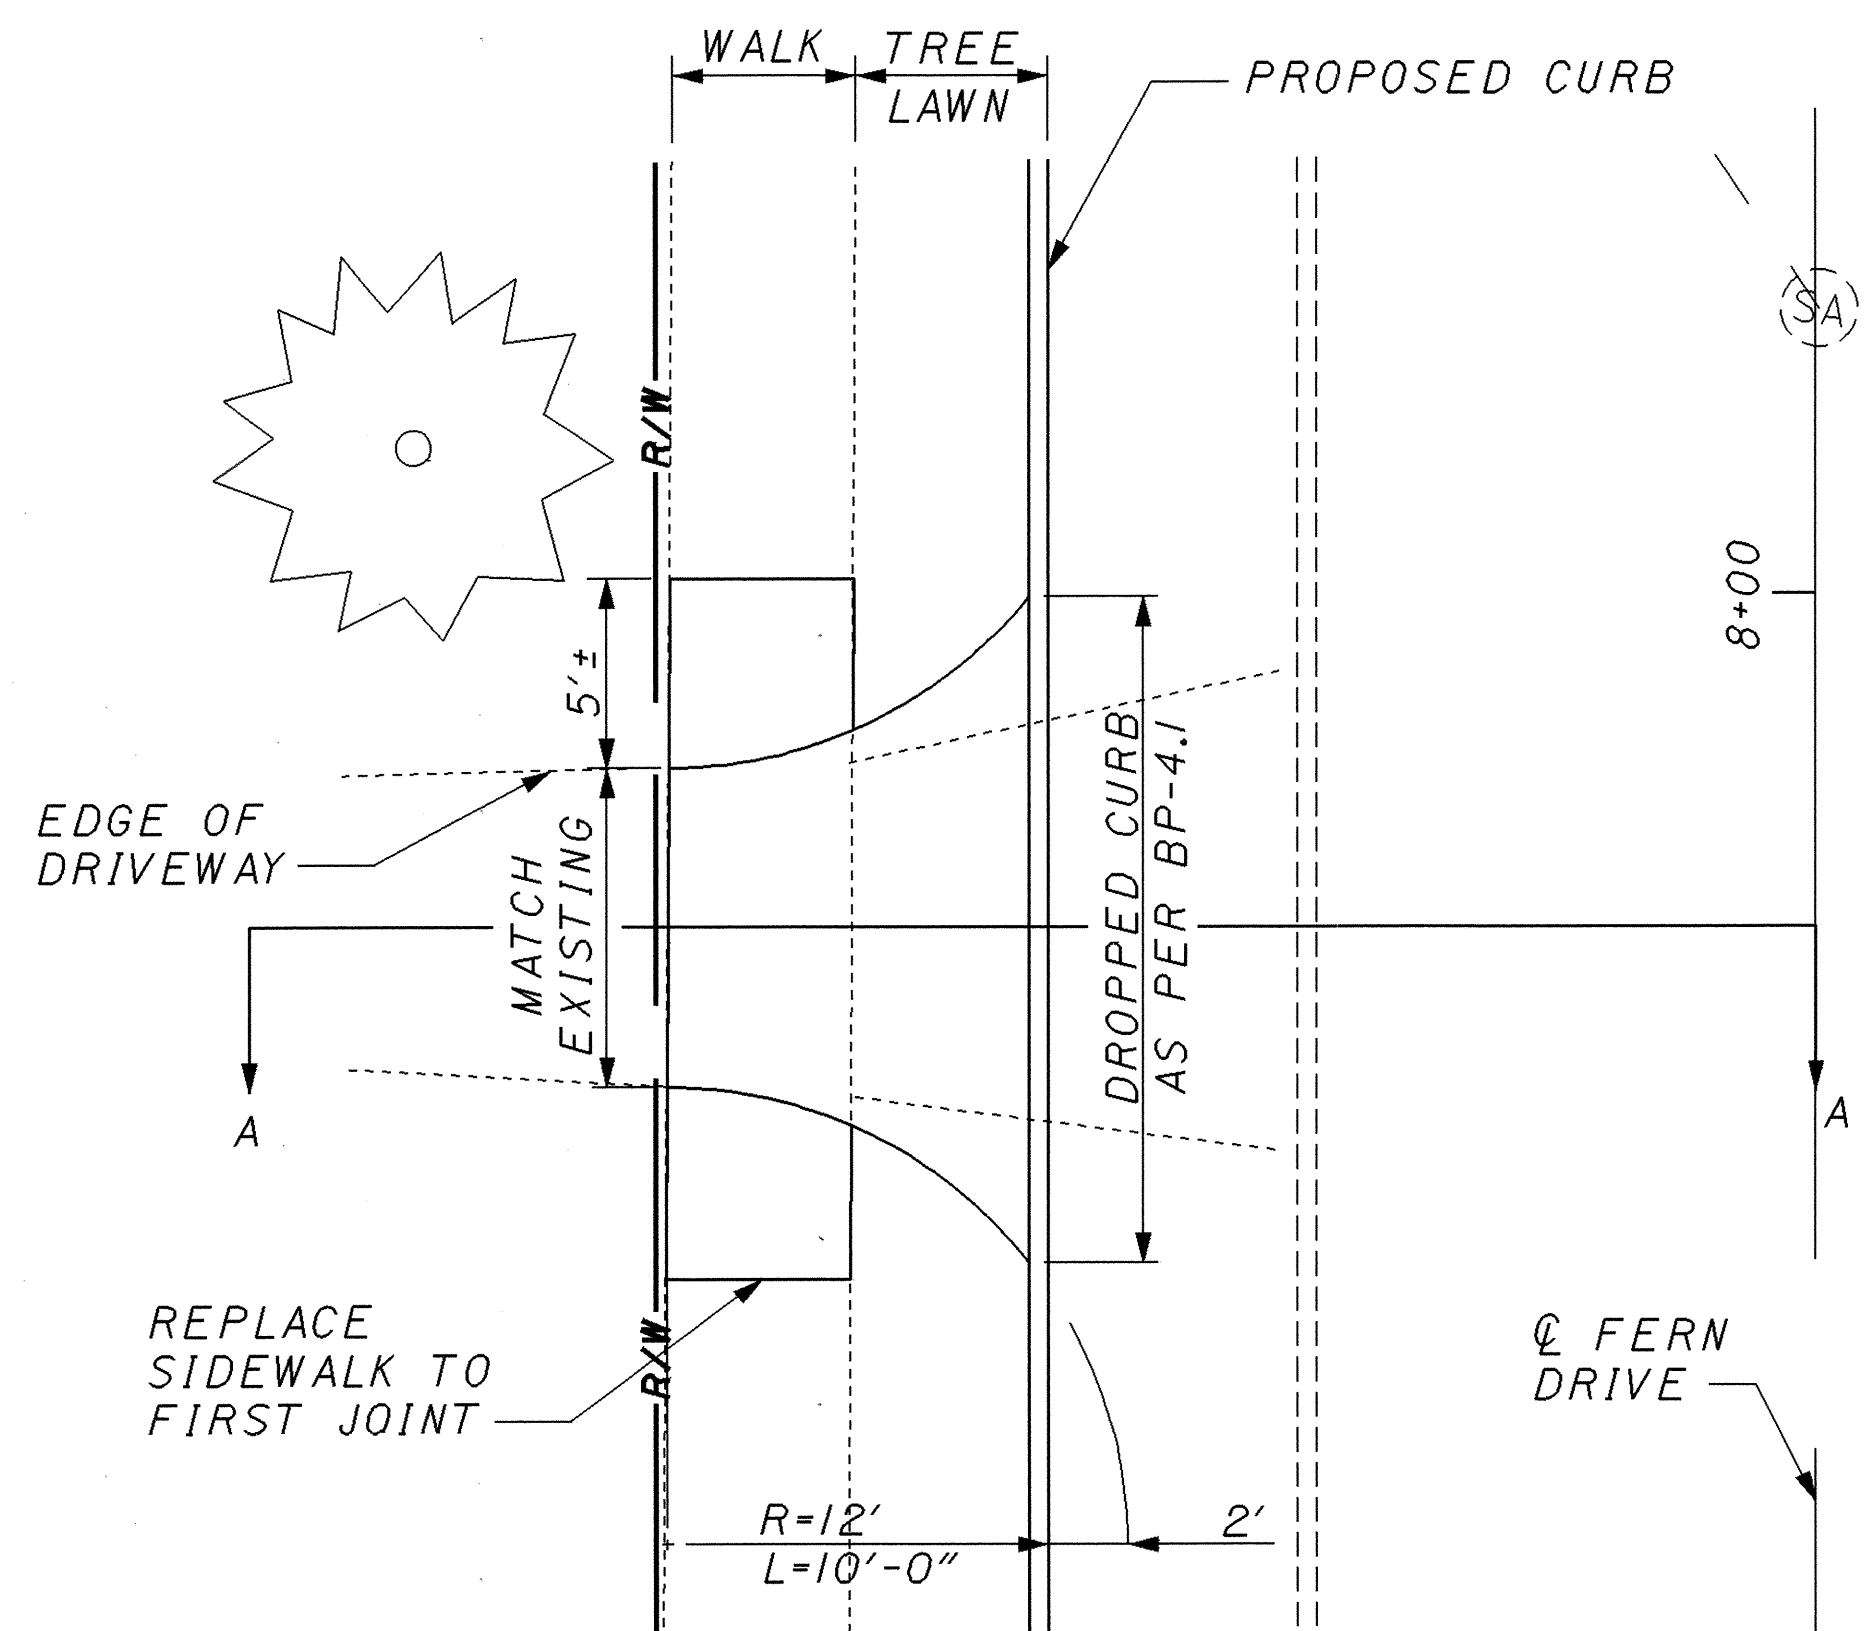


FERN DRIVE - DRIVE 1 DETAIL

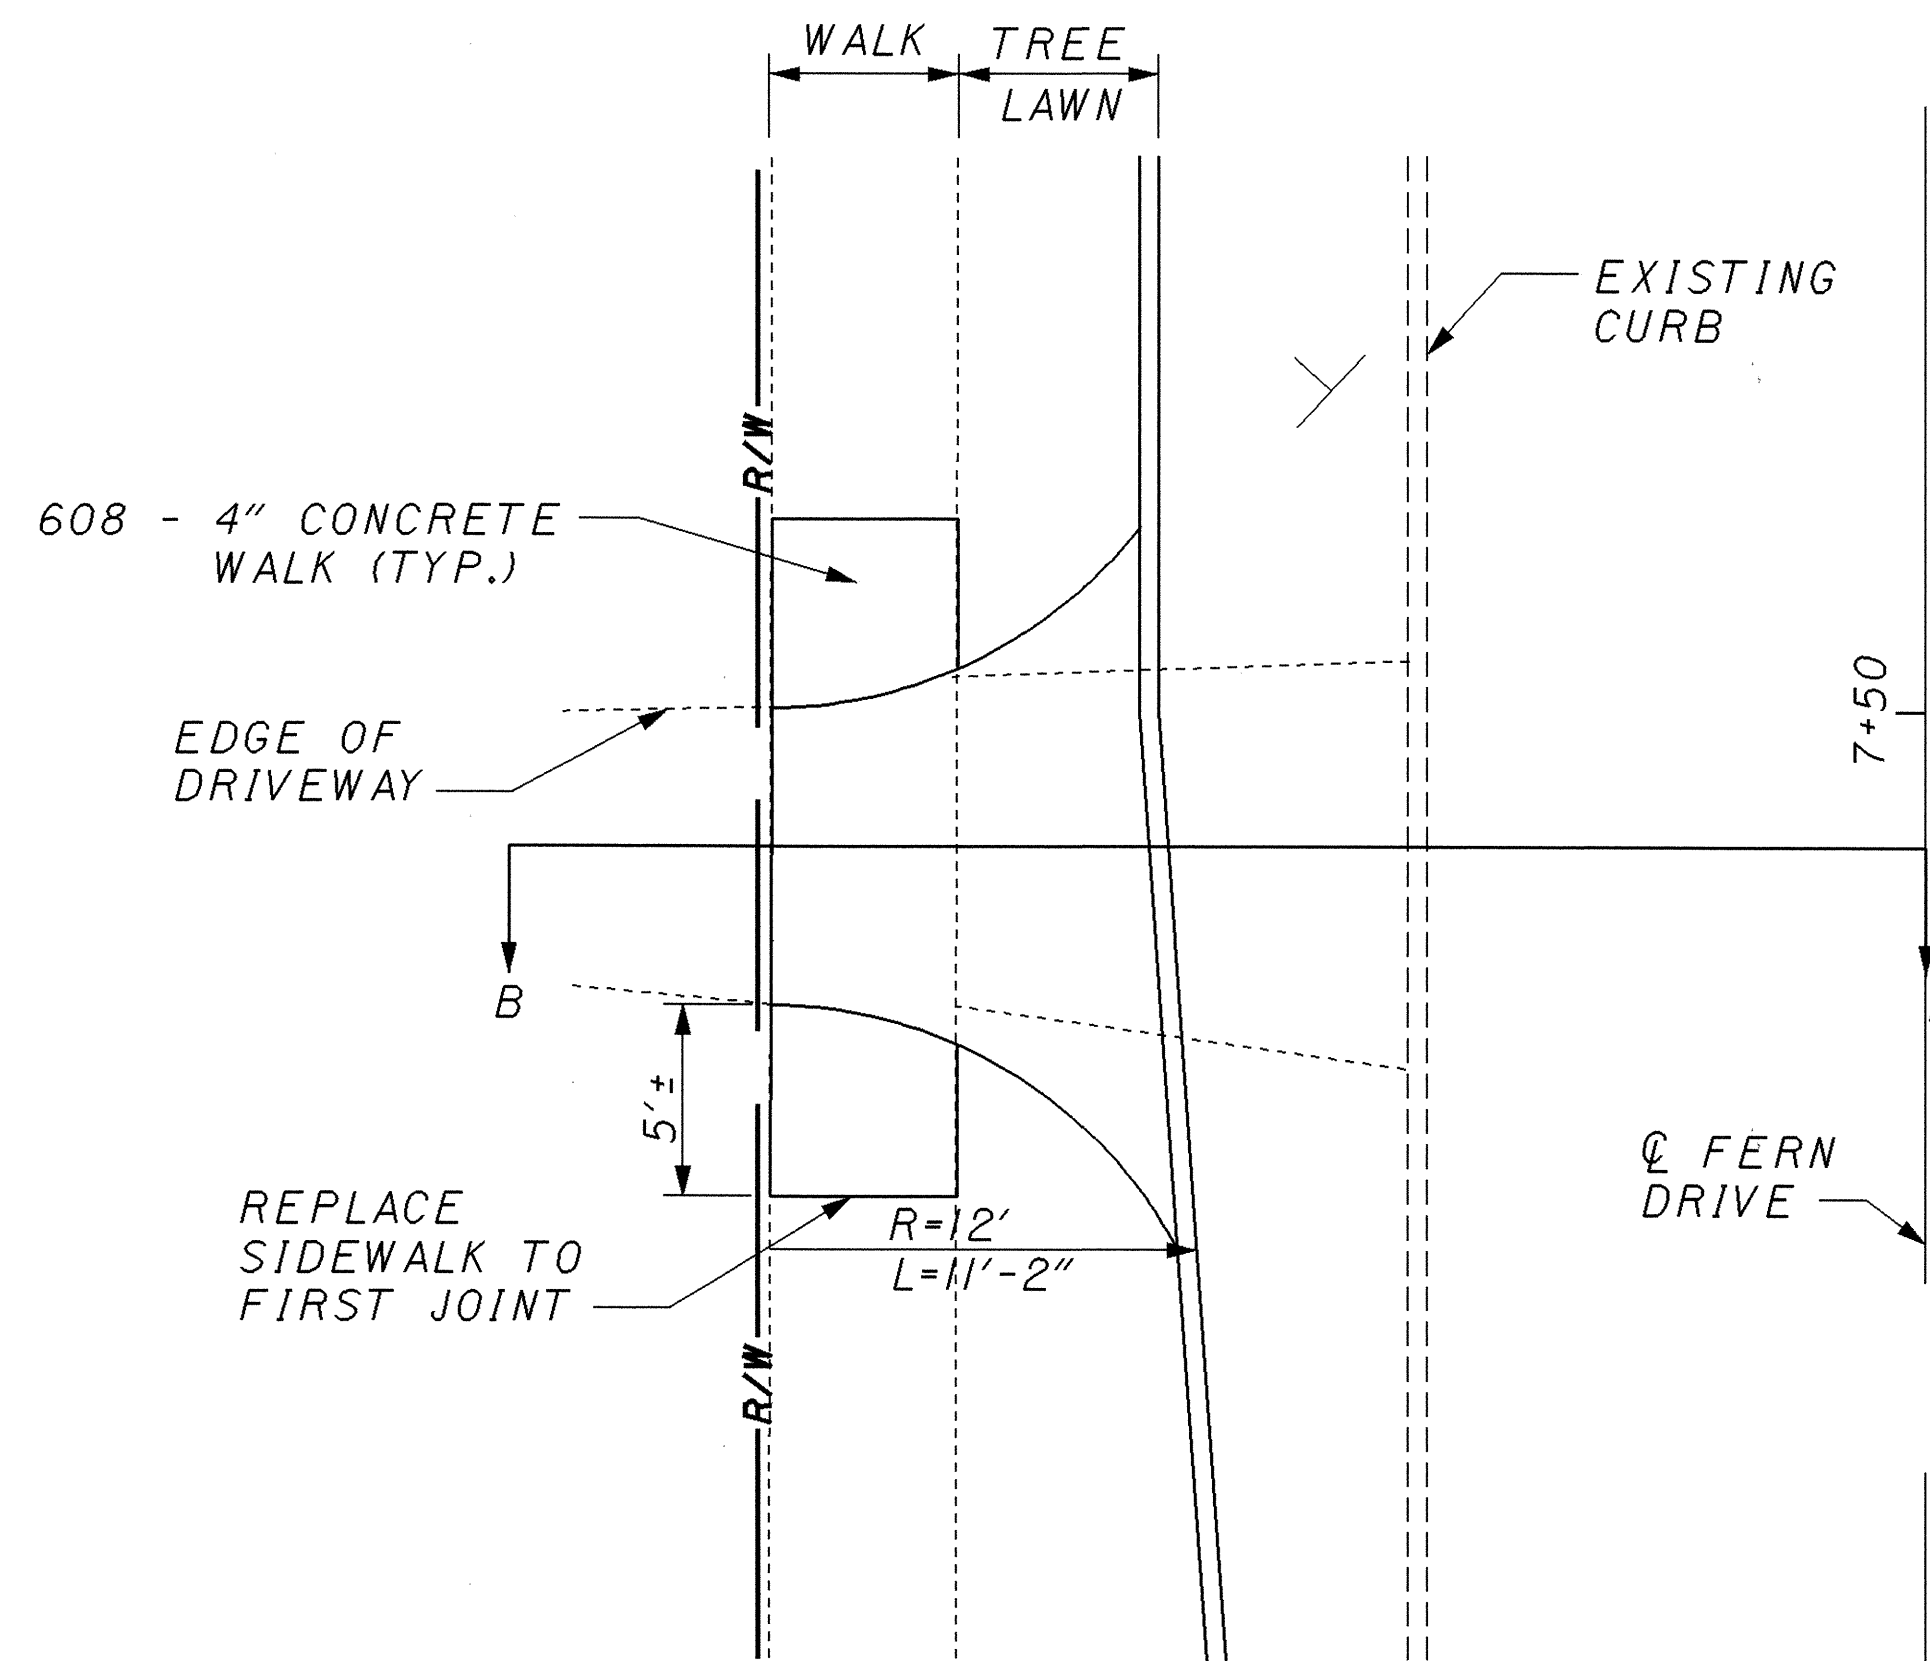

FERN DRIVE - DRIVE 2 DETAIL

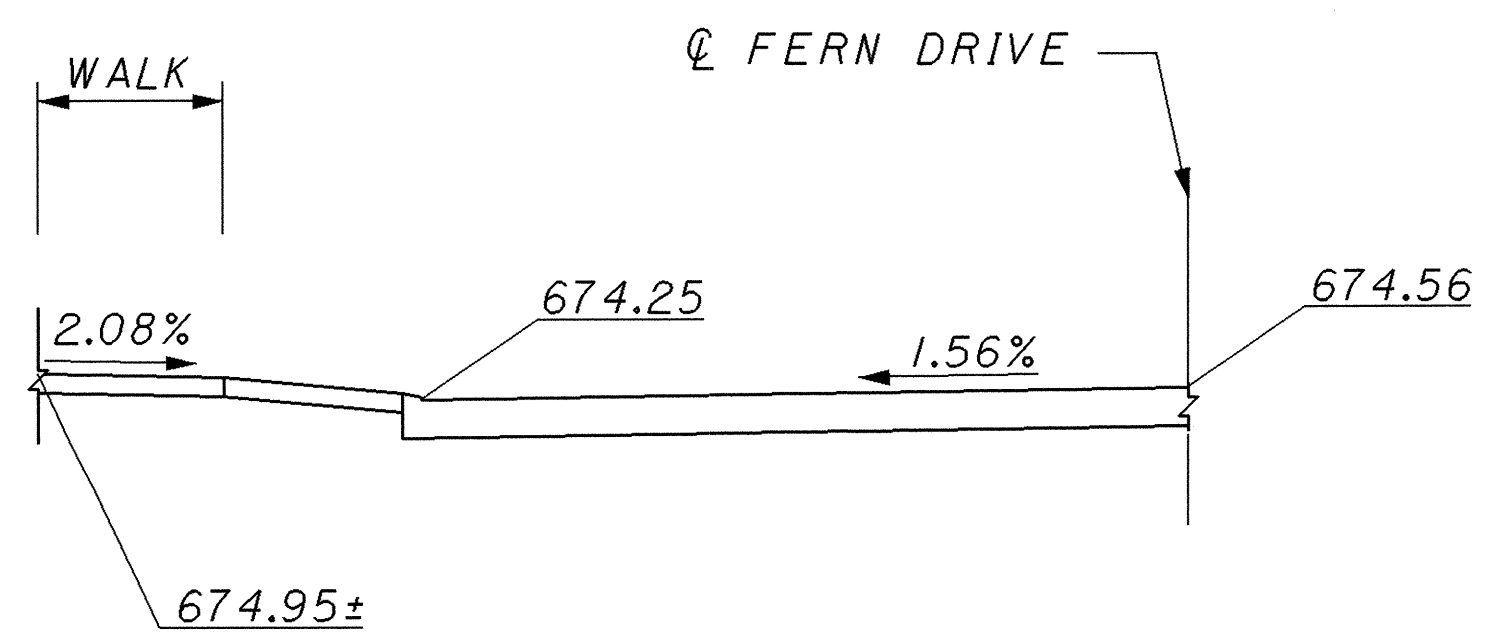

DETAIL A-A

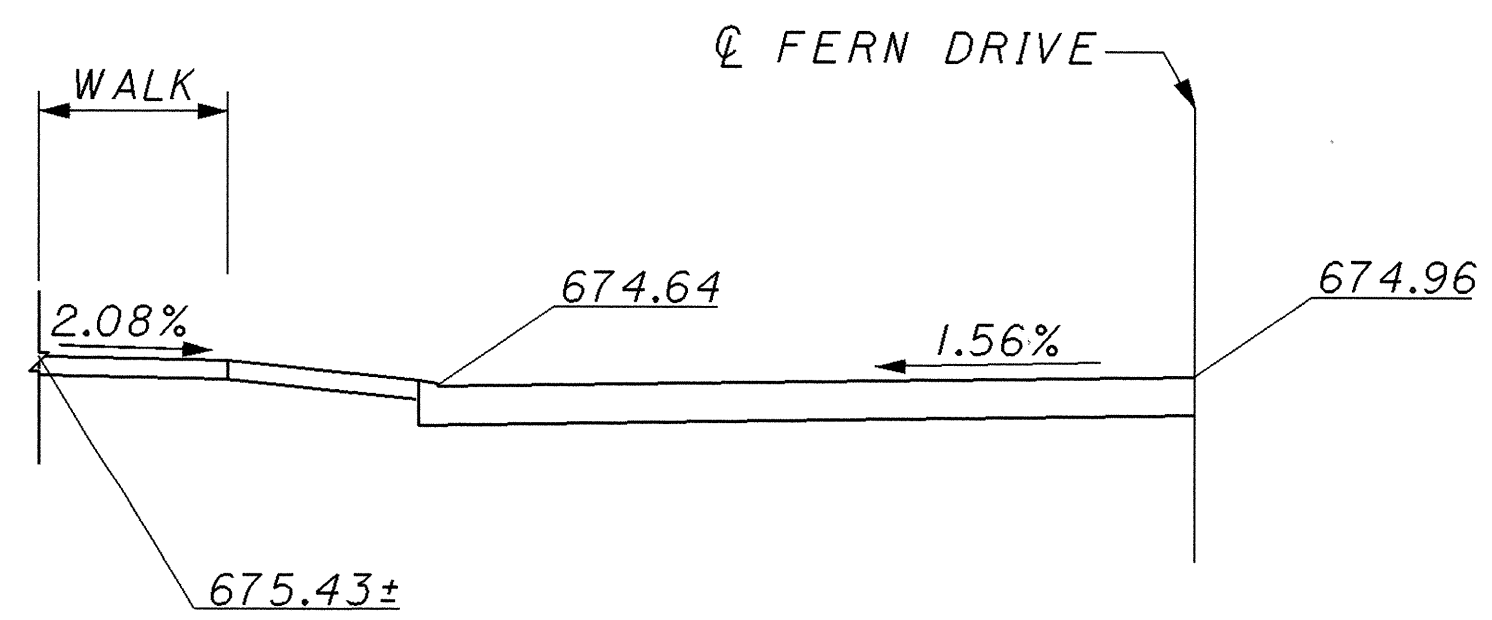

DETAIL B-B