


ITEM 448 FOR EROSION CONTROL WITH TYPE E-98 ANCHOR ASSEMBLY

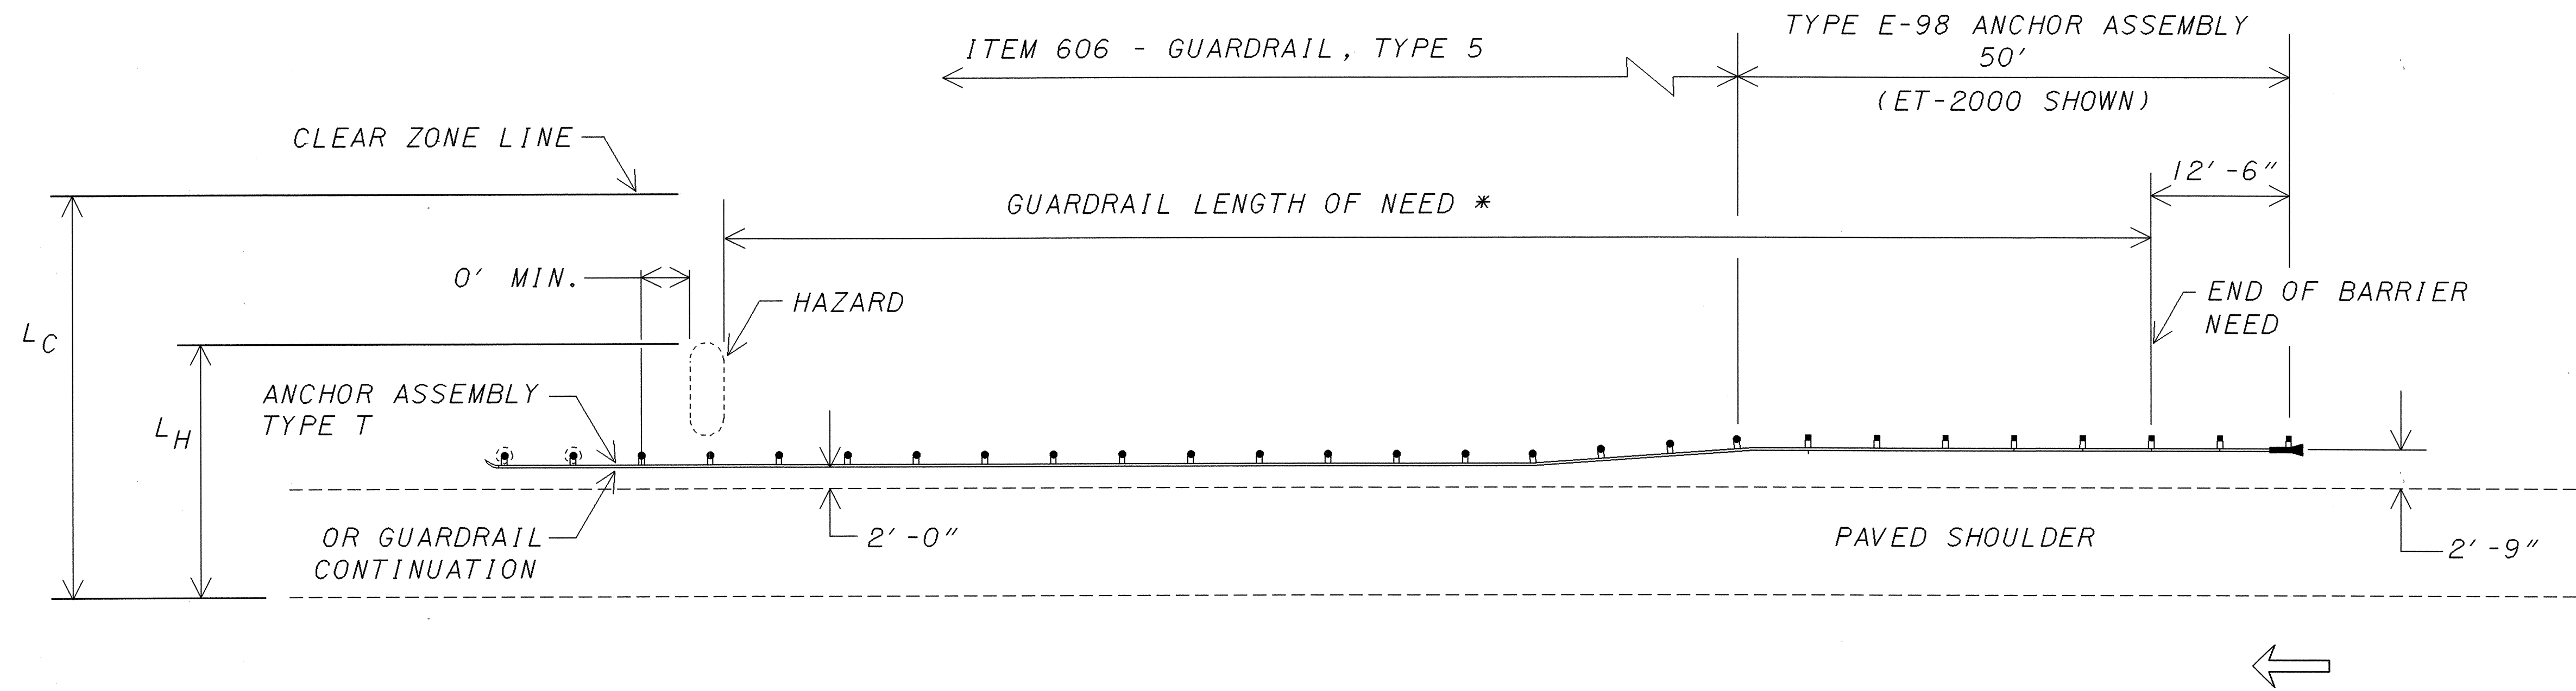

TYPICAL GUARDRAIL PROTECTION OF HAZARDS

PLOTTED FROM PROJECTS\BPI\18391\Bdgn\18391qrc.dgn