


PLOTTED FROM: I:\PROJECTS\18391\dgn\18391tpb.dgn

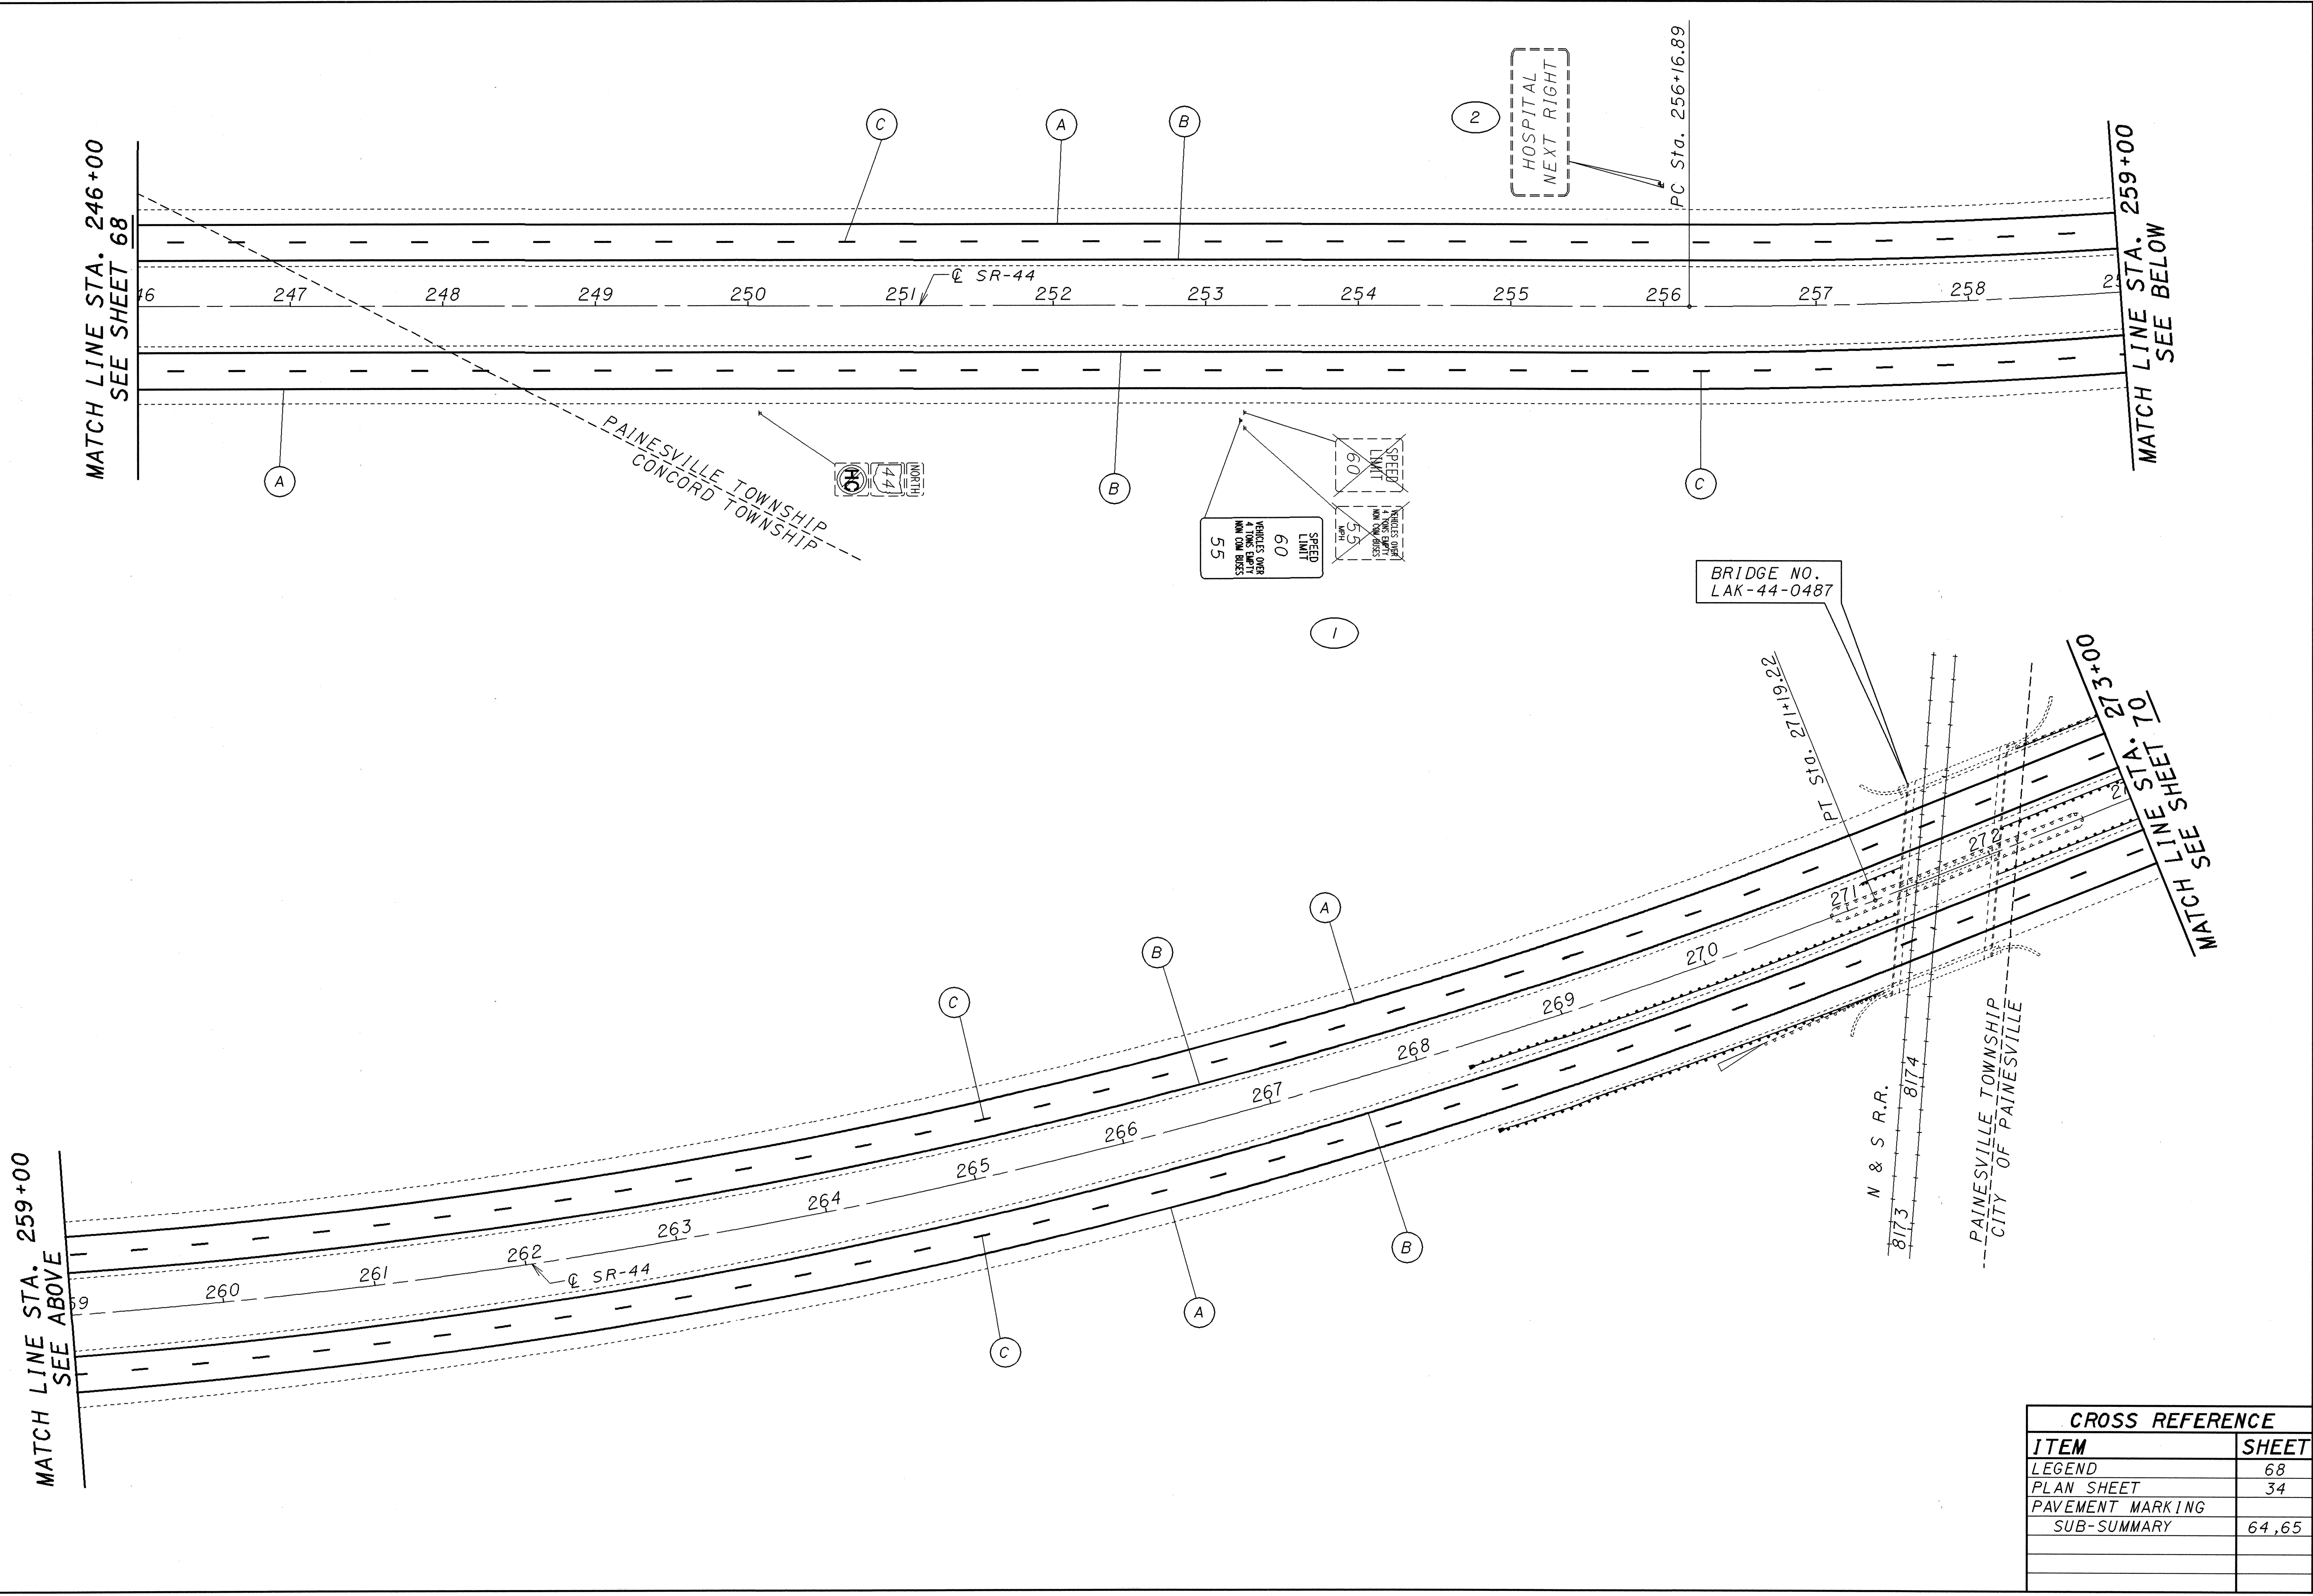

CROSS REFERENCE	
ITEM	SHEET
LEGEND	68
PLAN SHEET	34
PAVEMENT MARKING	
SUB-SUMMARY	64, 65

LAKE COUNTY
LAK-2/44-13.05/4.14

TRAFFIC CONTROL PLAN SHEET - S.R. 44
STA. 246+00 TO STA. 273+00

69
93

CALCULATED
EMK

CHECKED
LDH

SCALE IN FEET