


PLOTTED FROM: I:\PROJECTS\18391\dgn\18391tpc.dgn

MATCH LINE STA. 273+00  
SEE SHEET 69

MATCH LINE STA. 287+00  
SEE ABOVE

MATCH LINE STA. 301+00  
SEE SHEET 71

MATCH LINE STA. 287+00  
SEE BELOW

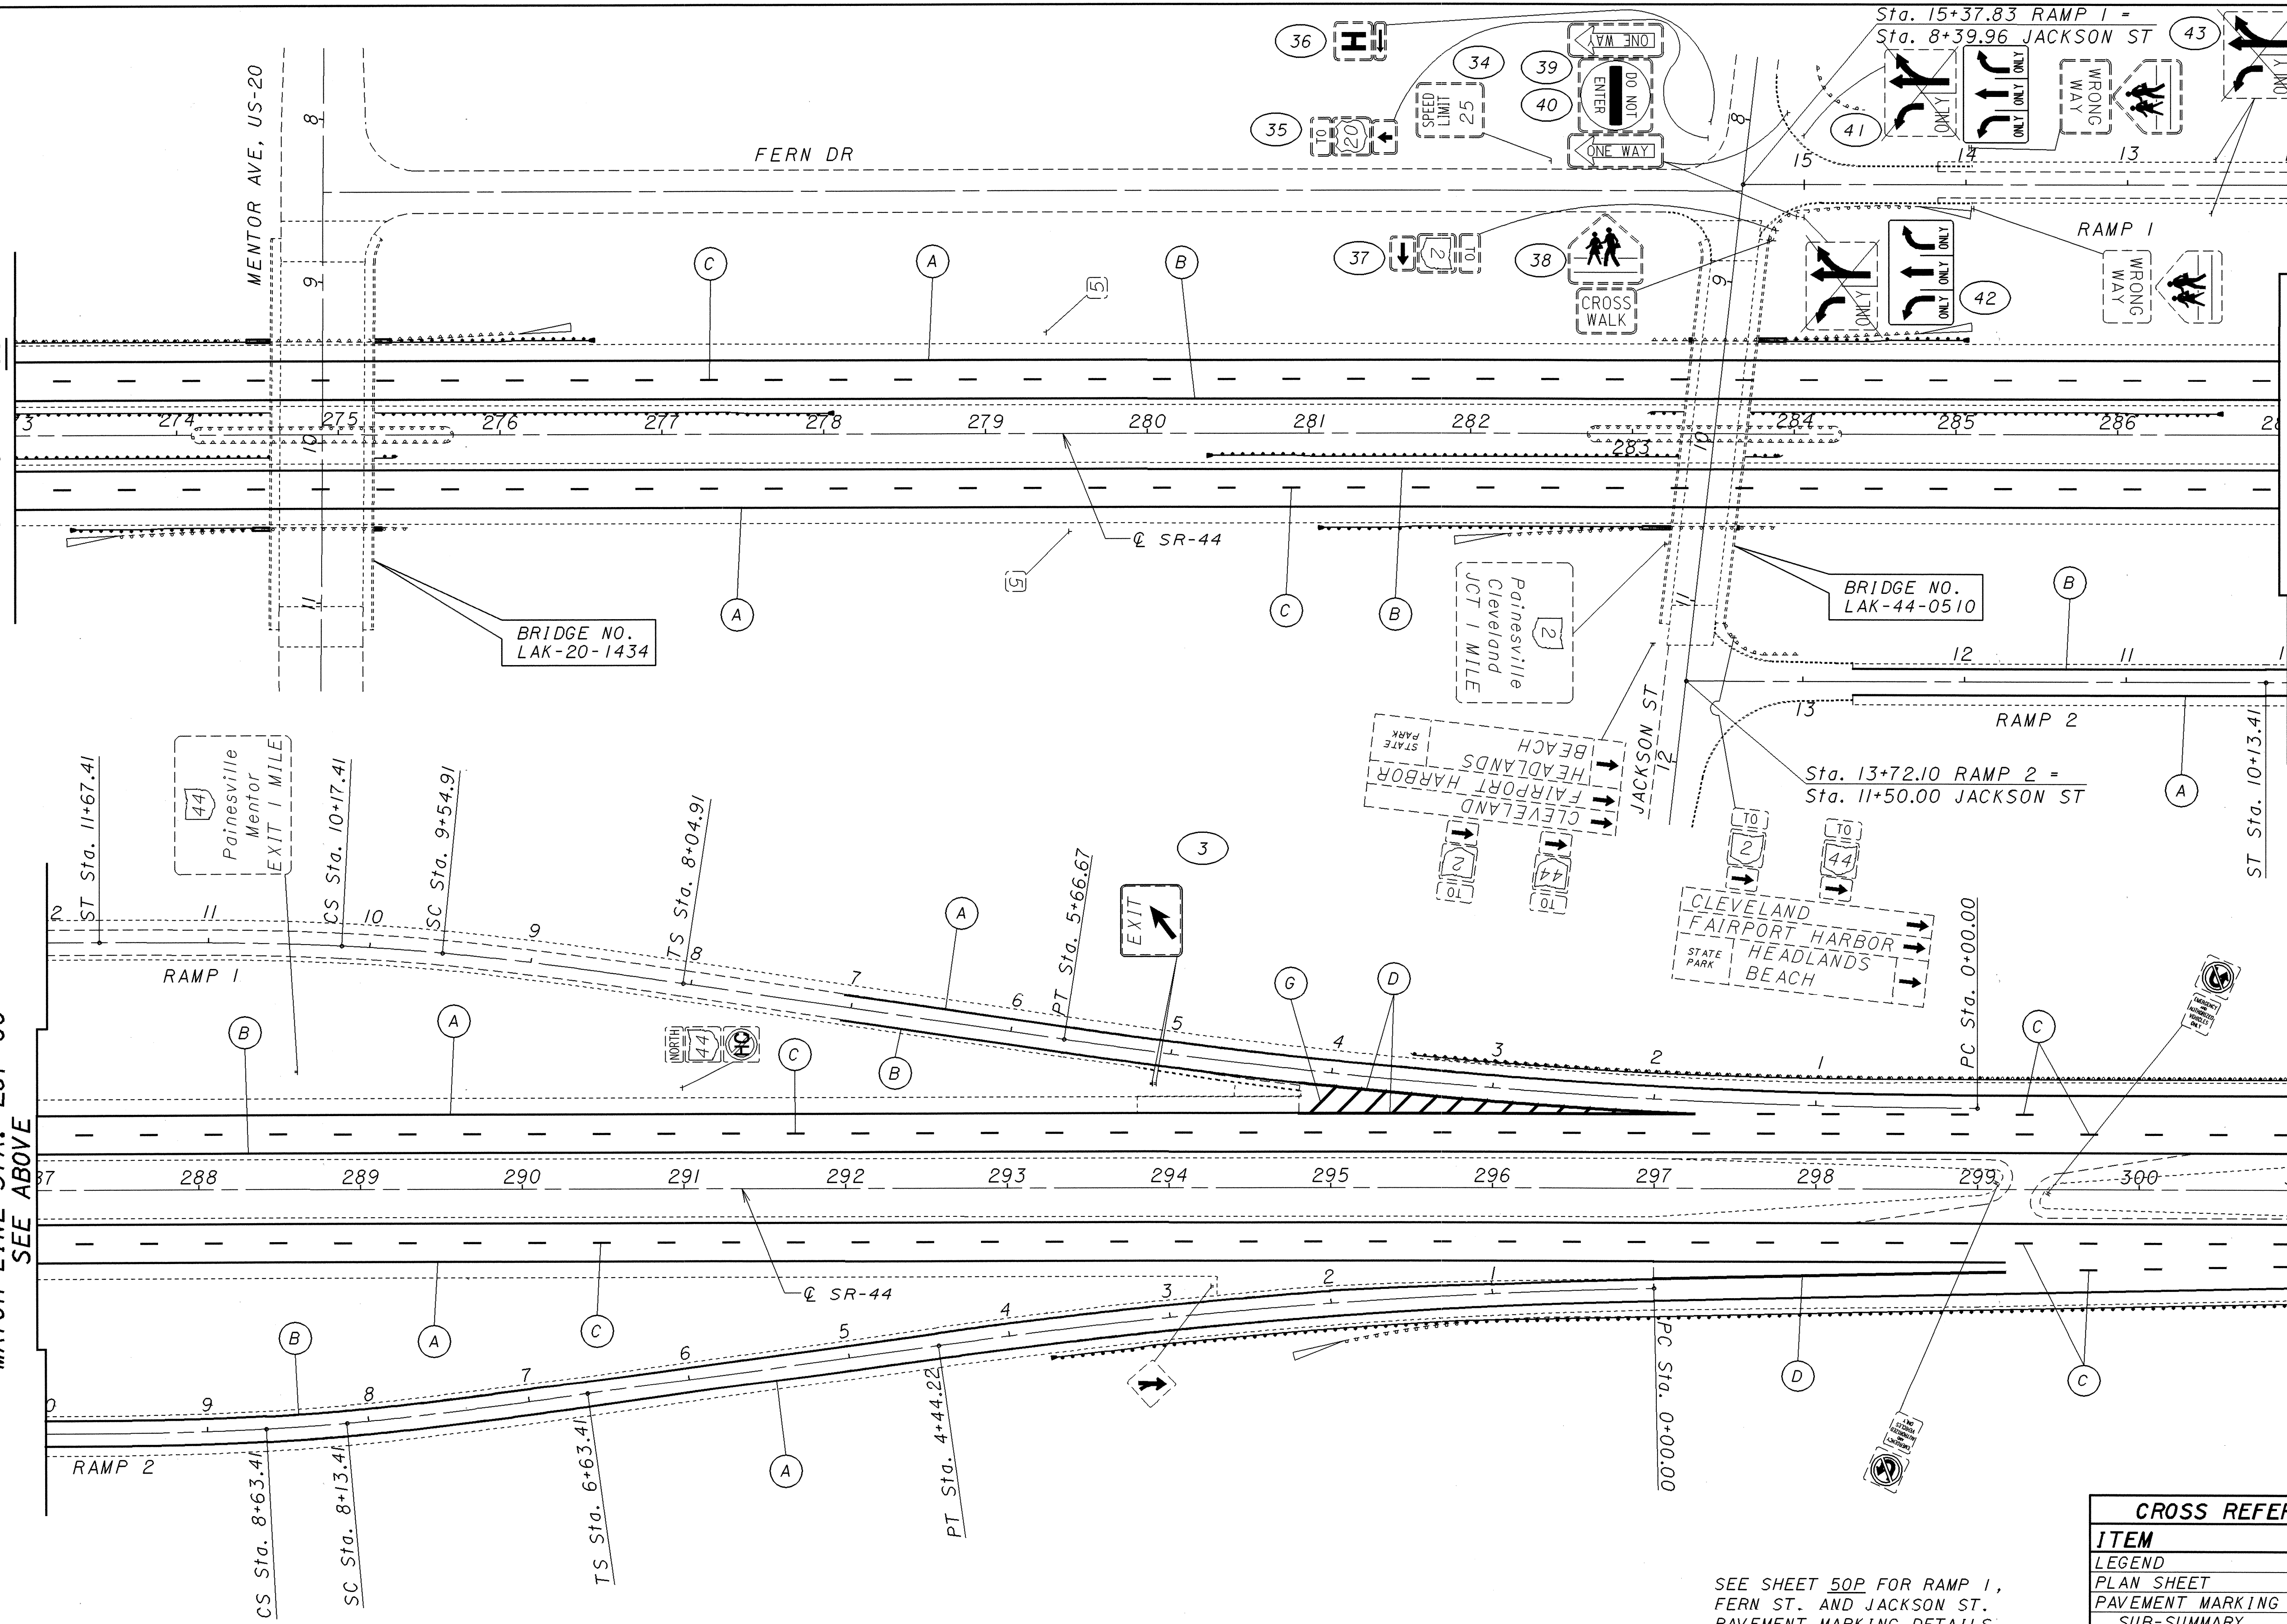

SEE SHEET 50P FOR RAMP 1,  
FERN ST. AND JACKSON ST.  
PAVEMENT MARKING DETAILS

| CROSS REFERENCE                 |       |
|---------------------------------|-------|
| ITEM                            | SHEET |
| LEGEND                          | 68    |
| PLAN SHEET                      | 35    |
| PAVEMENT MARKING<br>SUB-SUMMARY | 64,65 |
|                                 |       |
|                                 |       |

**LAKE COUNTY**  
**TRAFFIC CONTROL PLAN SHEET - S.R. 44**  
**LAK-2/ 44-13.05/ 4.14**

70  
93

SCALE IN FEET  
0 50 100

CALCULATED EMK  
CHECKED LDH