


PLOTTED FROM: I:\PROJECTS\18391\dgn\18391tpd.dgn

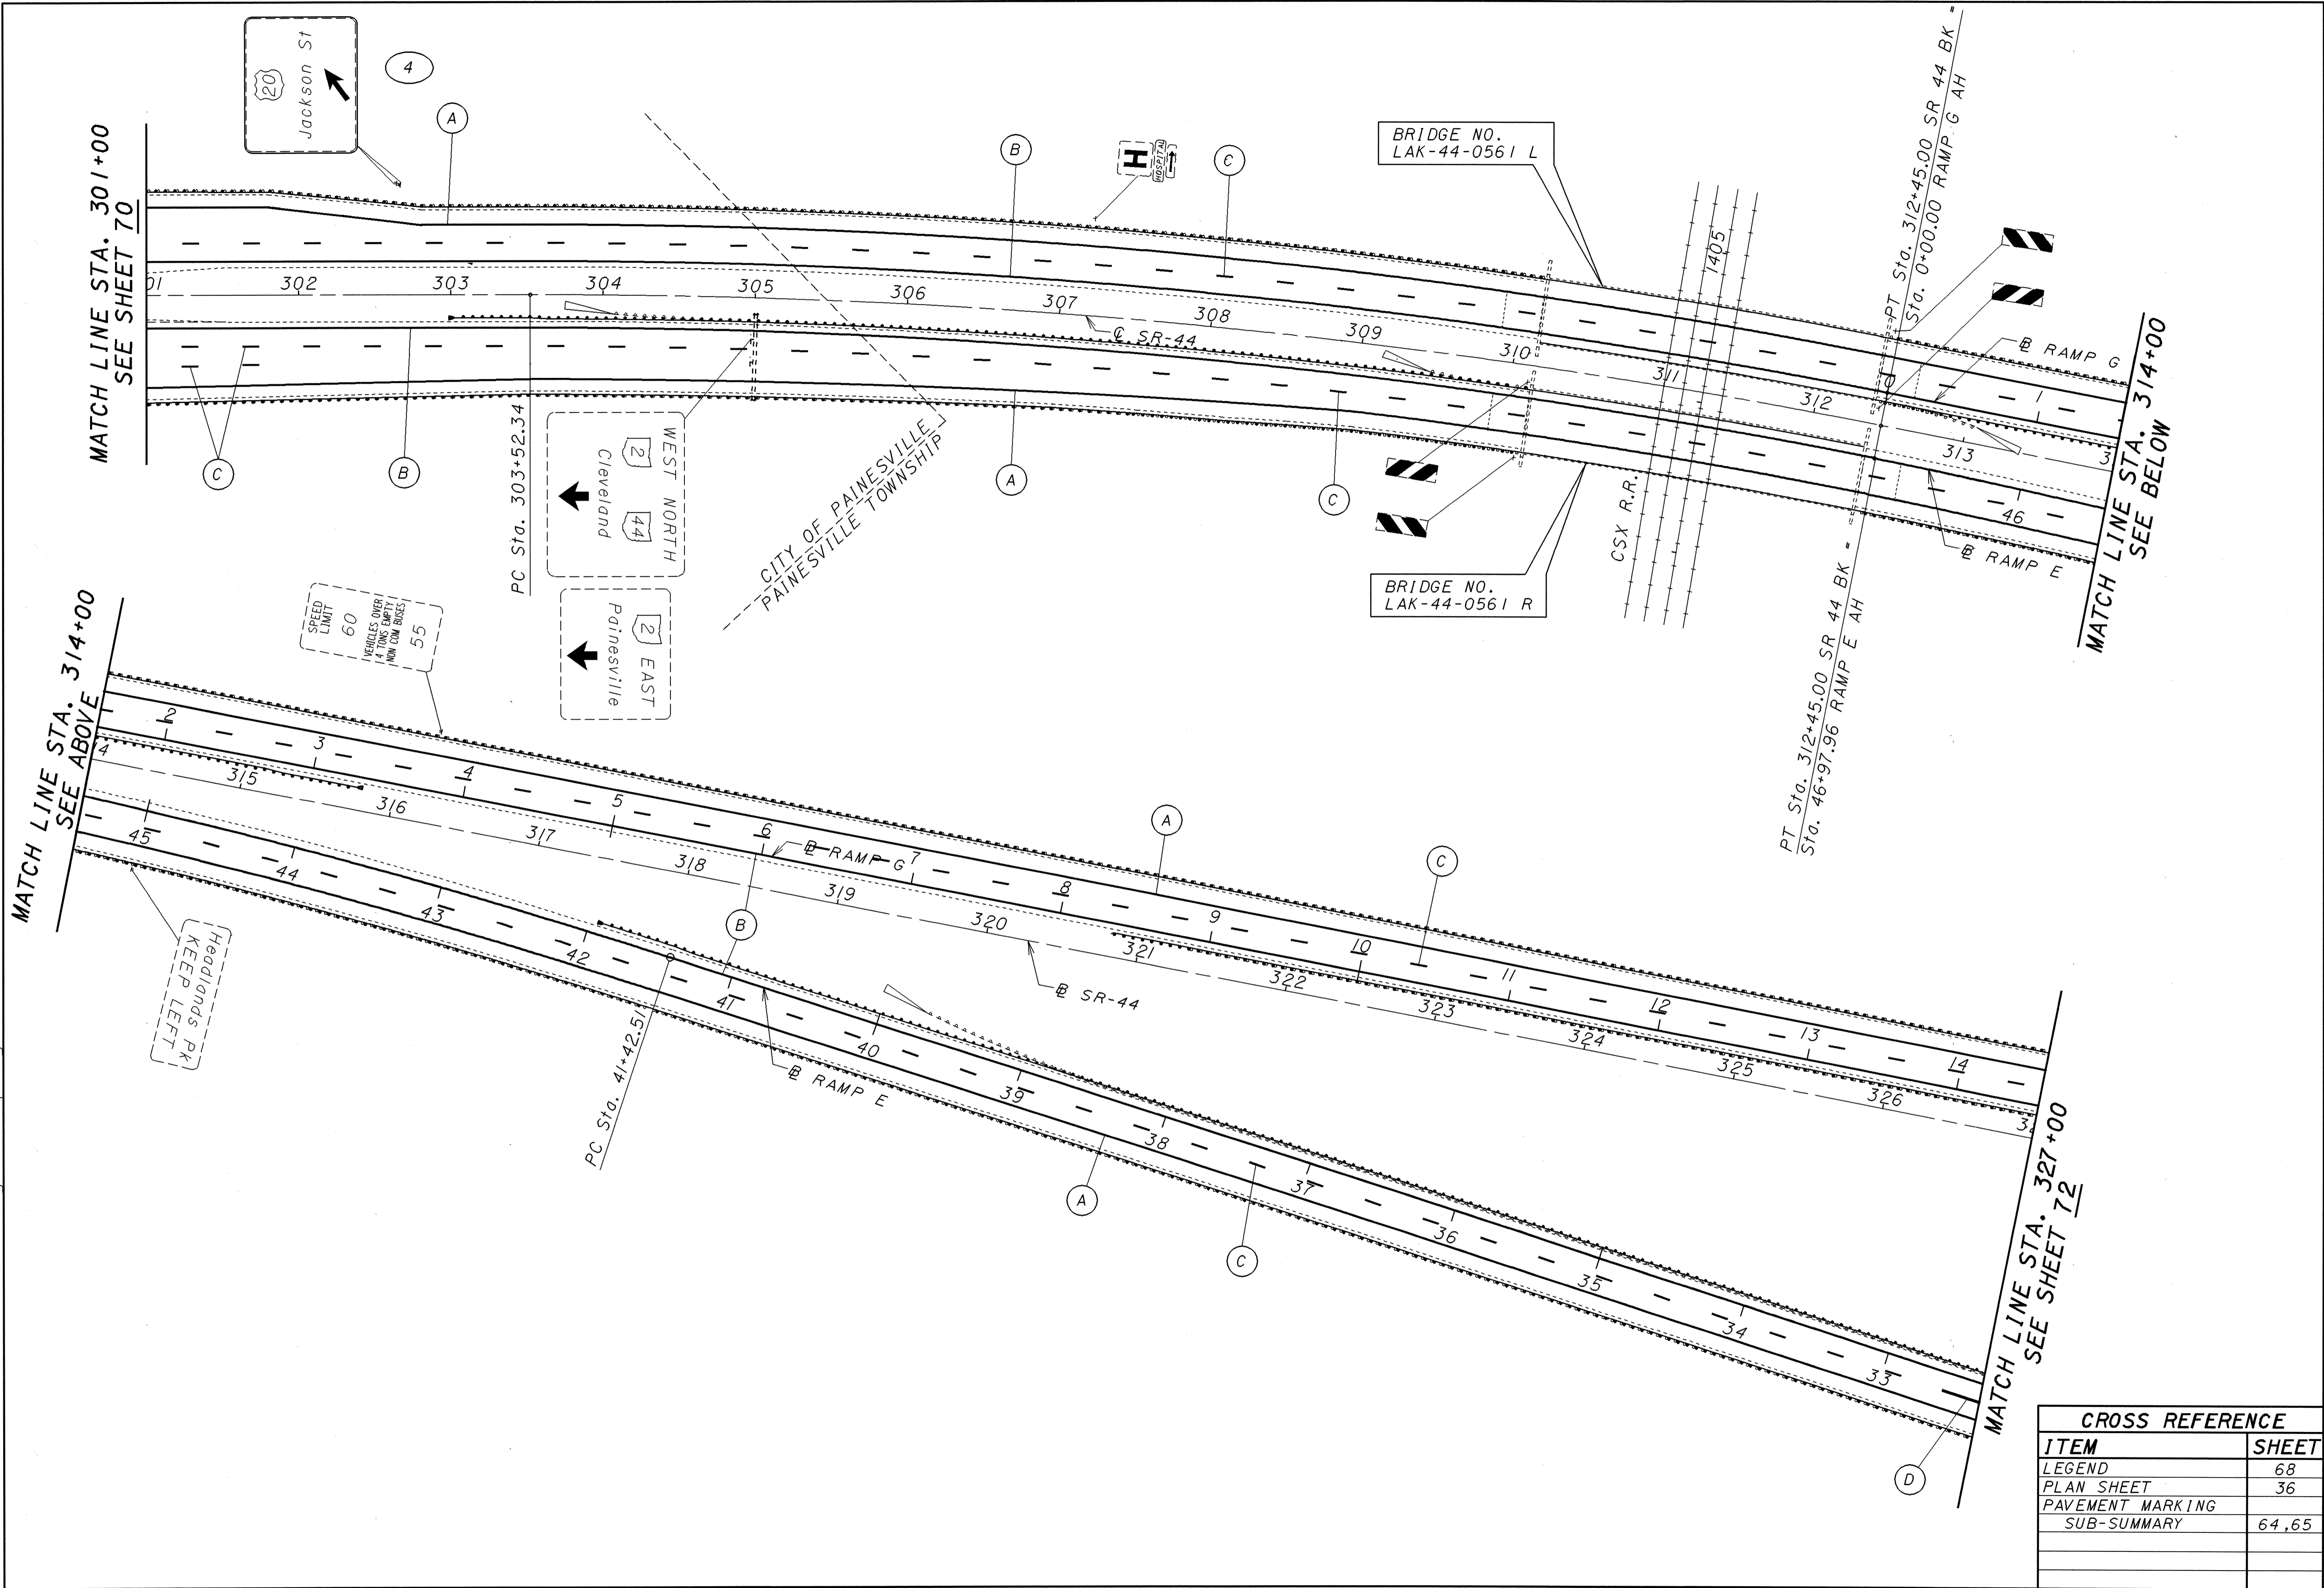

CROSS REFERENCE	
ITEM	SHEET
LEGEND	68
PLAN SHEET	36
PAVEMENT MARKING	
SUB-SUMMARY	64,65

**LAKE COUNTY**  
**LAK-2 / 44-13.05 / 4.14**

**TRAFFIC CONTROL PLAN SHEET - S.R. 44**  
**STA. 301+00 TO STA. 327+00**

CALCULATED  
EMK

CHECKED  
LDH

SCALE IN FEET

71
93