


PLOTTED FROM: I:\PROJECTS\18391\dgn\18391tpe.dgn

MATCH LINE STA. 327+00
SEE SHEET 71

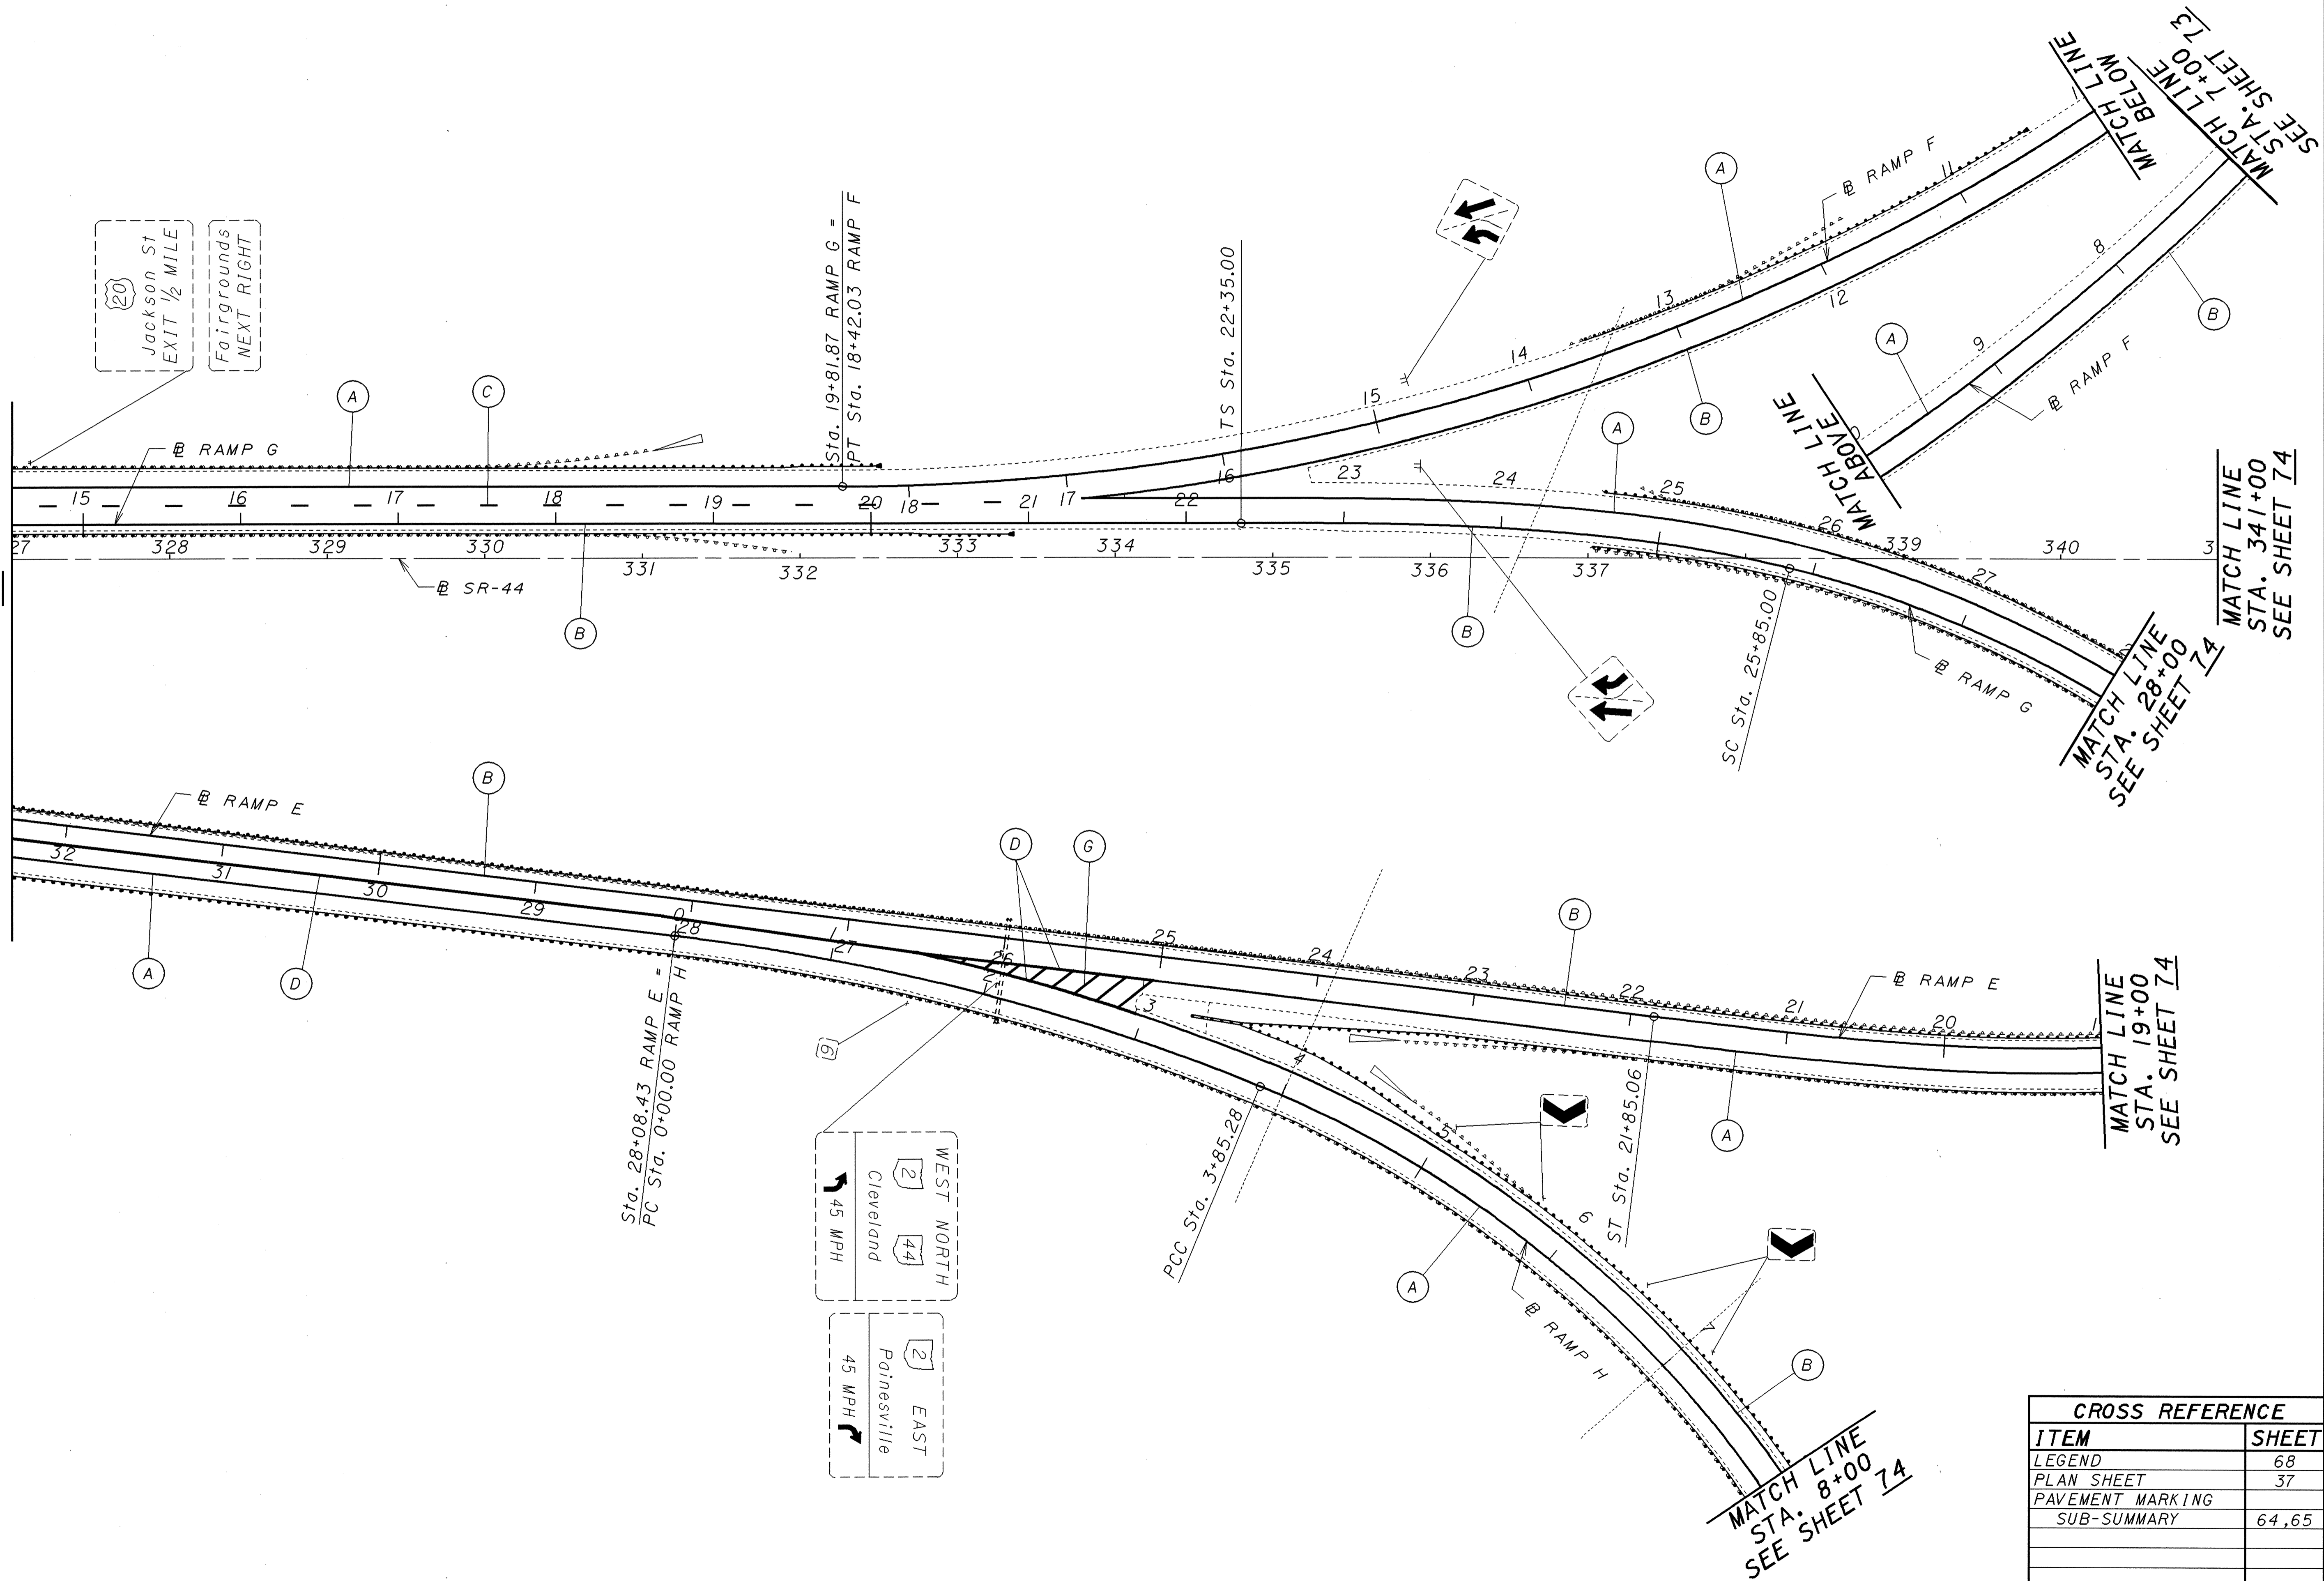

20
Jackson St
EXIT 1/2 MILE
Fairgrounds
NEXT RIGHT

WEST NORTH
2
44
Cleveland
45 MPH

EAST
2
Painesville
45 MPH

Sta. 28+08.43 RAMP E =
PC Sta. 0+00.00 RAMP H

Sta. 19+81.87 RAMP G =
PT Sta. 18+42.03 RAMP F


PCC Sta. 3+85.28

TS Sta. 22+35.00

ST Sta. 21+85.06

SC Sta. 25+85.00

CROSS REFERENCE	
ITEM	SHEET
LEGEND	68
PLAN SHEET	37
PAVEMENT MARKING	
SUB-SUMMARY	64,65

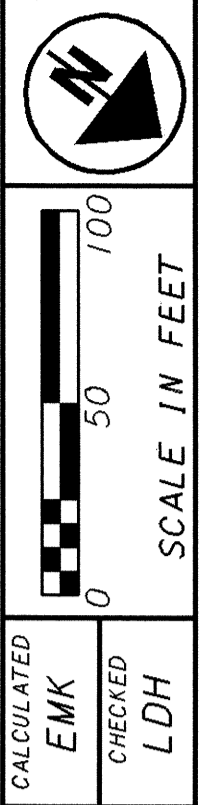

TRAFFIC CONTROL PLAN SHEET - S.R. 44
STA. 327+00 TO STA. 341+00

LAKE COUNTY
LAK-2/ 44-13.05 / 4.14

72
93

CALCULATED
EMK

CHECKED
LDH

SCALE IN FEET