


PLOTTED FROM: I:\PROJECTS\PA1d18391\dgn\18391tpf.dgn

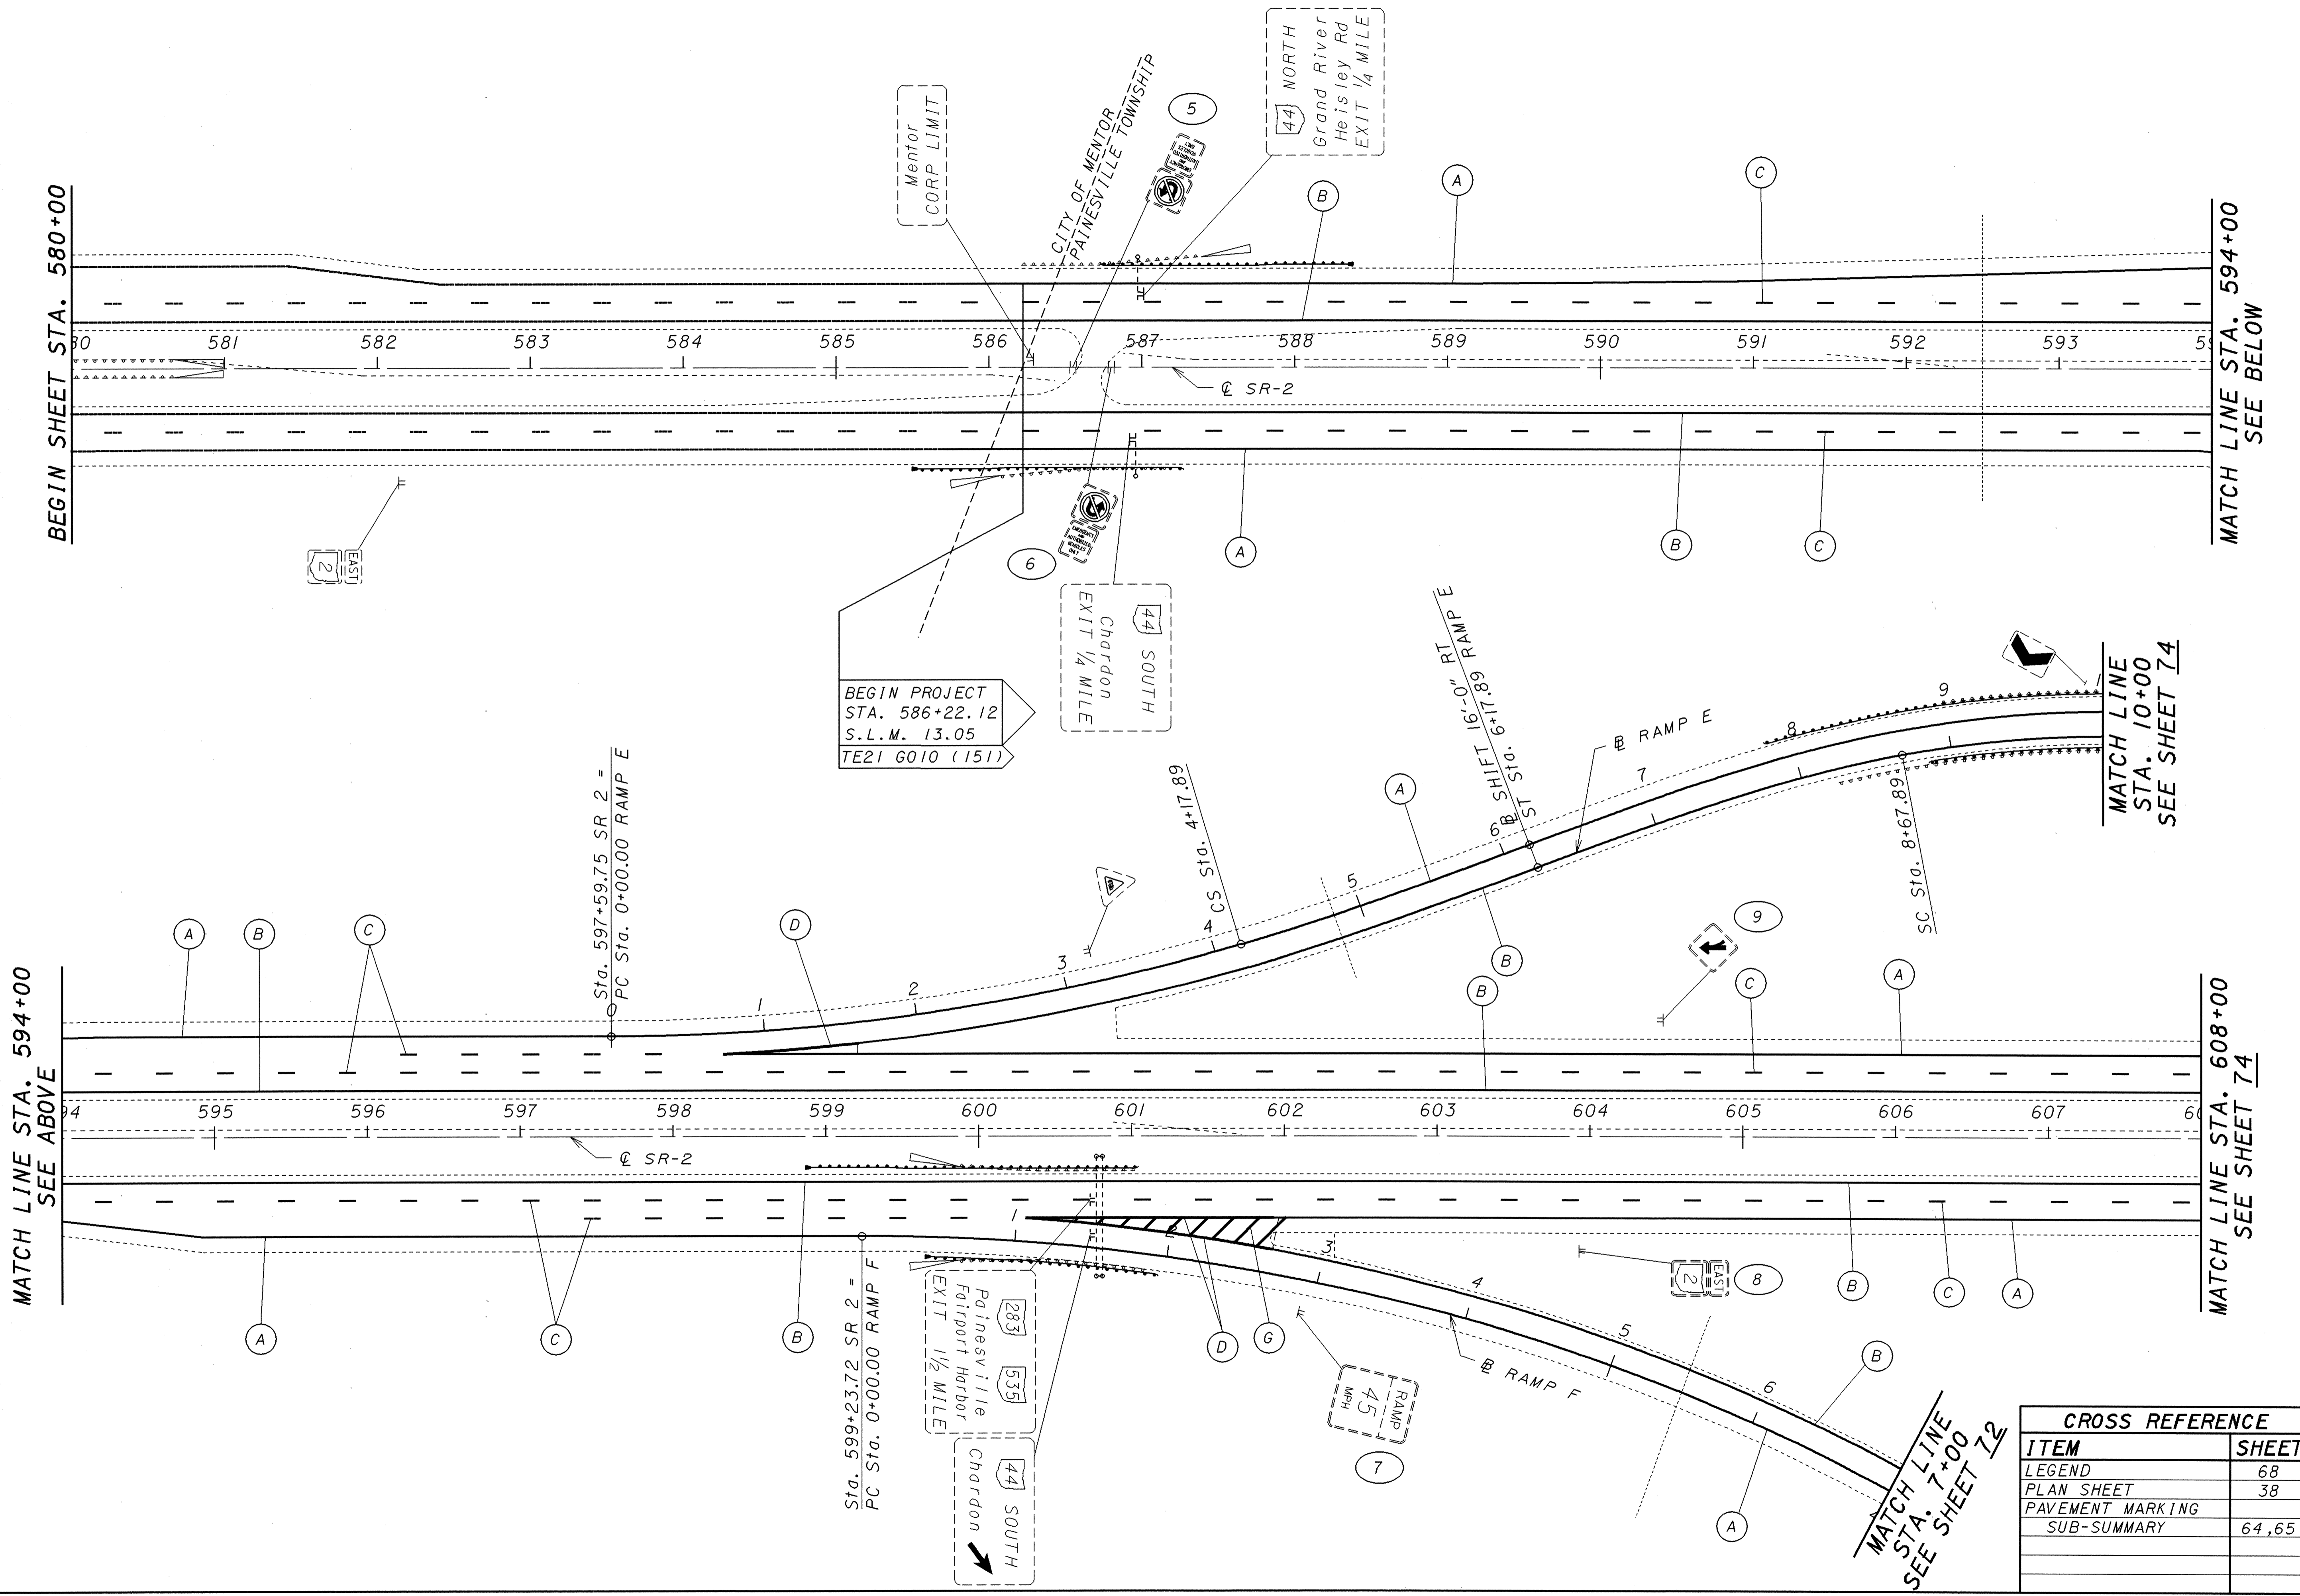

MATCH LINE STA. 594+00
SEE ABOVE

BEGIN SHEET STA. 580+00

MATCH LINE STA. 608+00
SEE SHEET 74

MATCH LINE STA. 594+00
SEE BELOW

BEGIN PROJECT
STA. 586+22.12
S.L.M. 13.05
TE21 6010 (151)

Sta. 597+59.75 SR 2 =
PC Sta. 0+00.00 RAMP E

Sta. 599+23.72 SR 2 =
PC Sta. 0+00.00 RAMP F

6 SHIF 16'-0" RT RAMP E
ST Sta. 6+17.89

MATCH LINE
STA. 7+00
SEE SHEET 72

CROSS REFERENCE	
ITEM	SHEET
LEGEND	68
PLAN SHEET	38
PAVEMENT MARKING	
SUB-SUMMARY	64,65

LAKE COUNTY
LAK-2 / 44-13.05 / 4.14

TRAFFIC CONTROL PLAN SHEET - S.R. 2
STA. 580+00 TO STA. 608+00

CALCULATED
EMK

CHECKED
LDH

73
93

SCALE: 1" = 100 FEET