
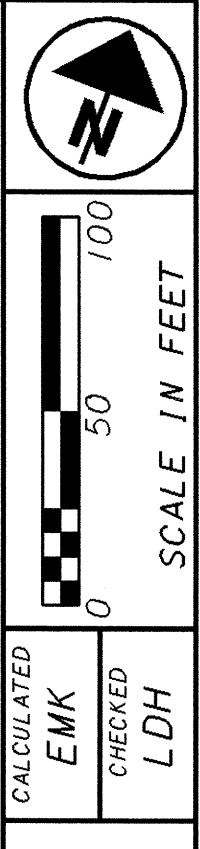


PLOTTED FROM: I:\PROJECTS\18391\dgn\18391tpp.dgn

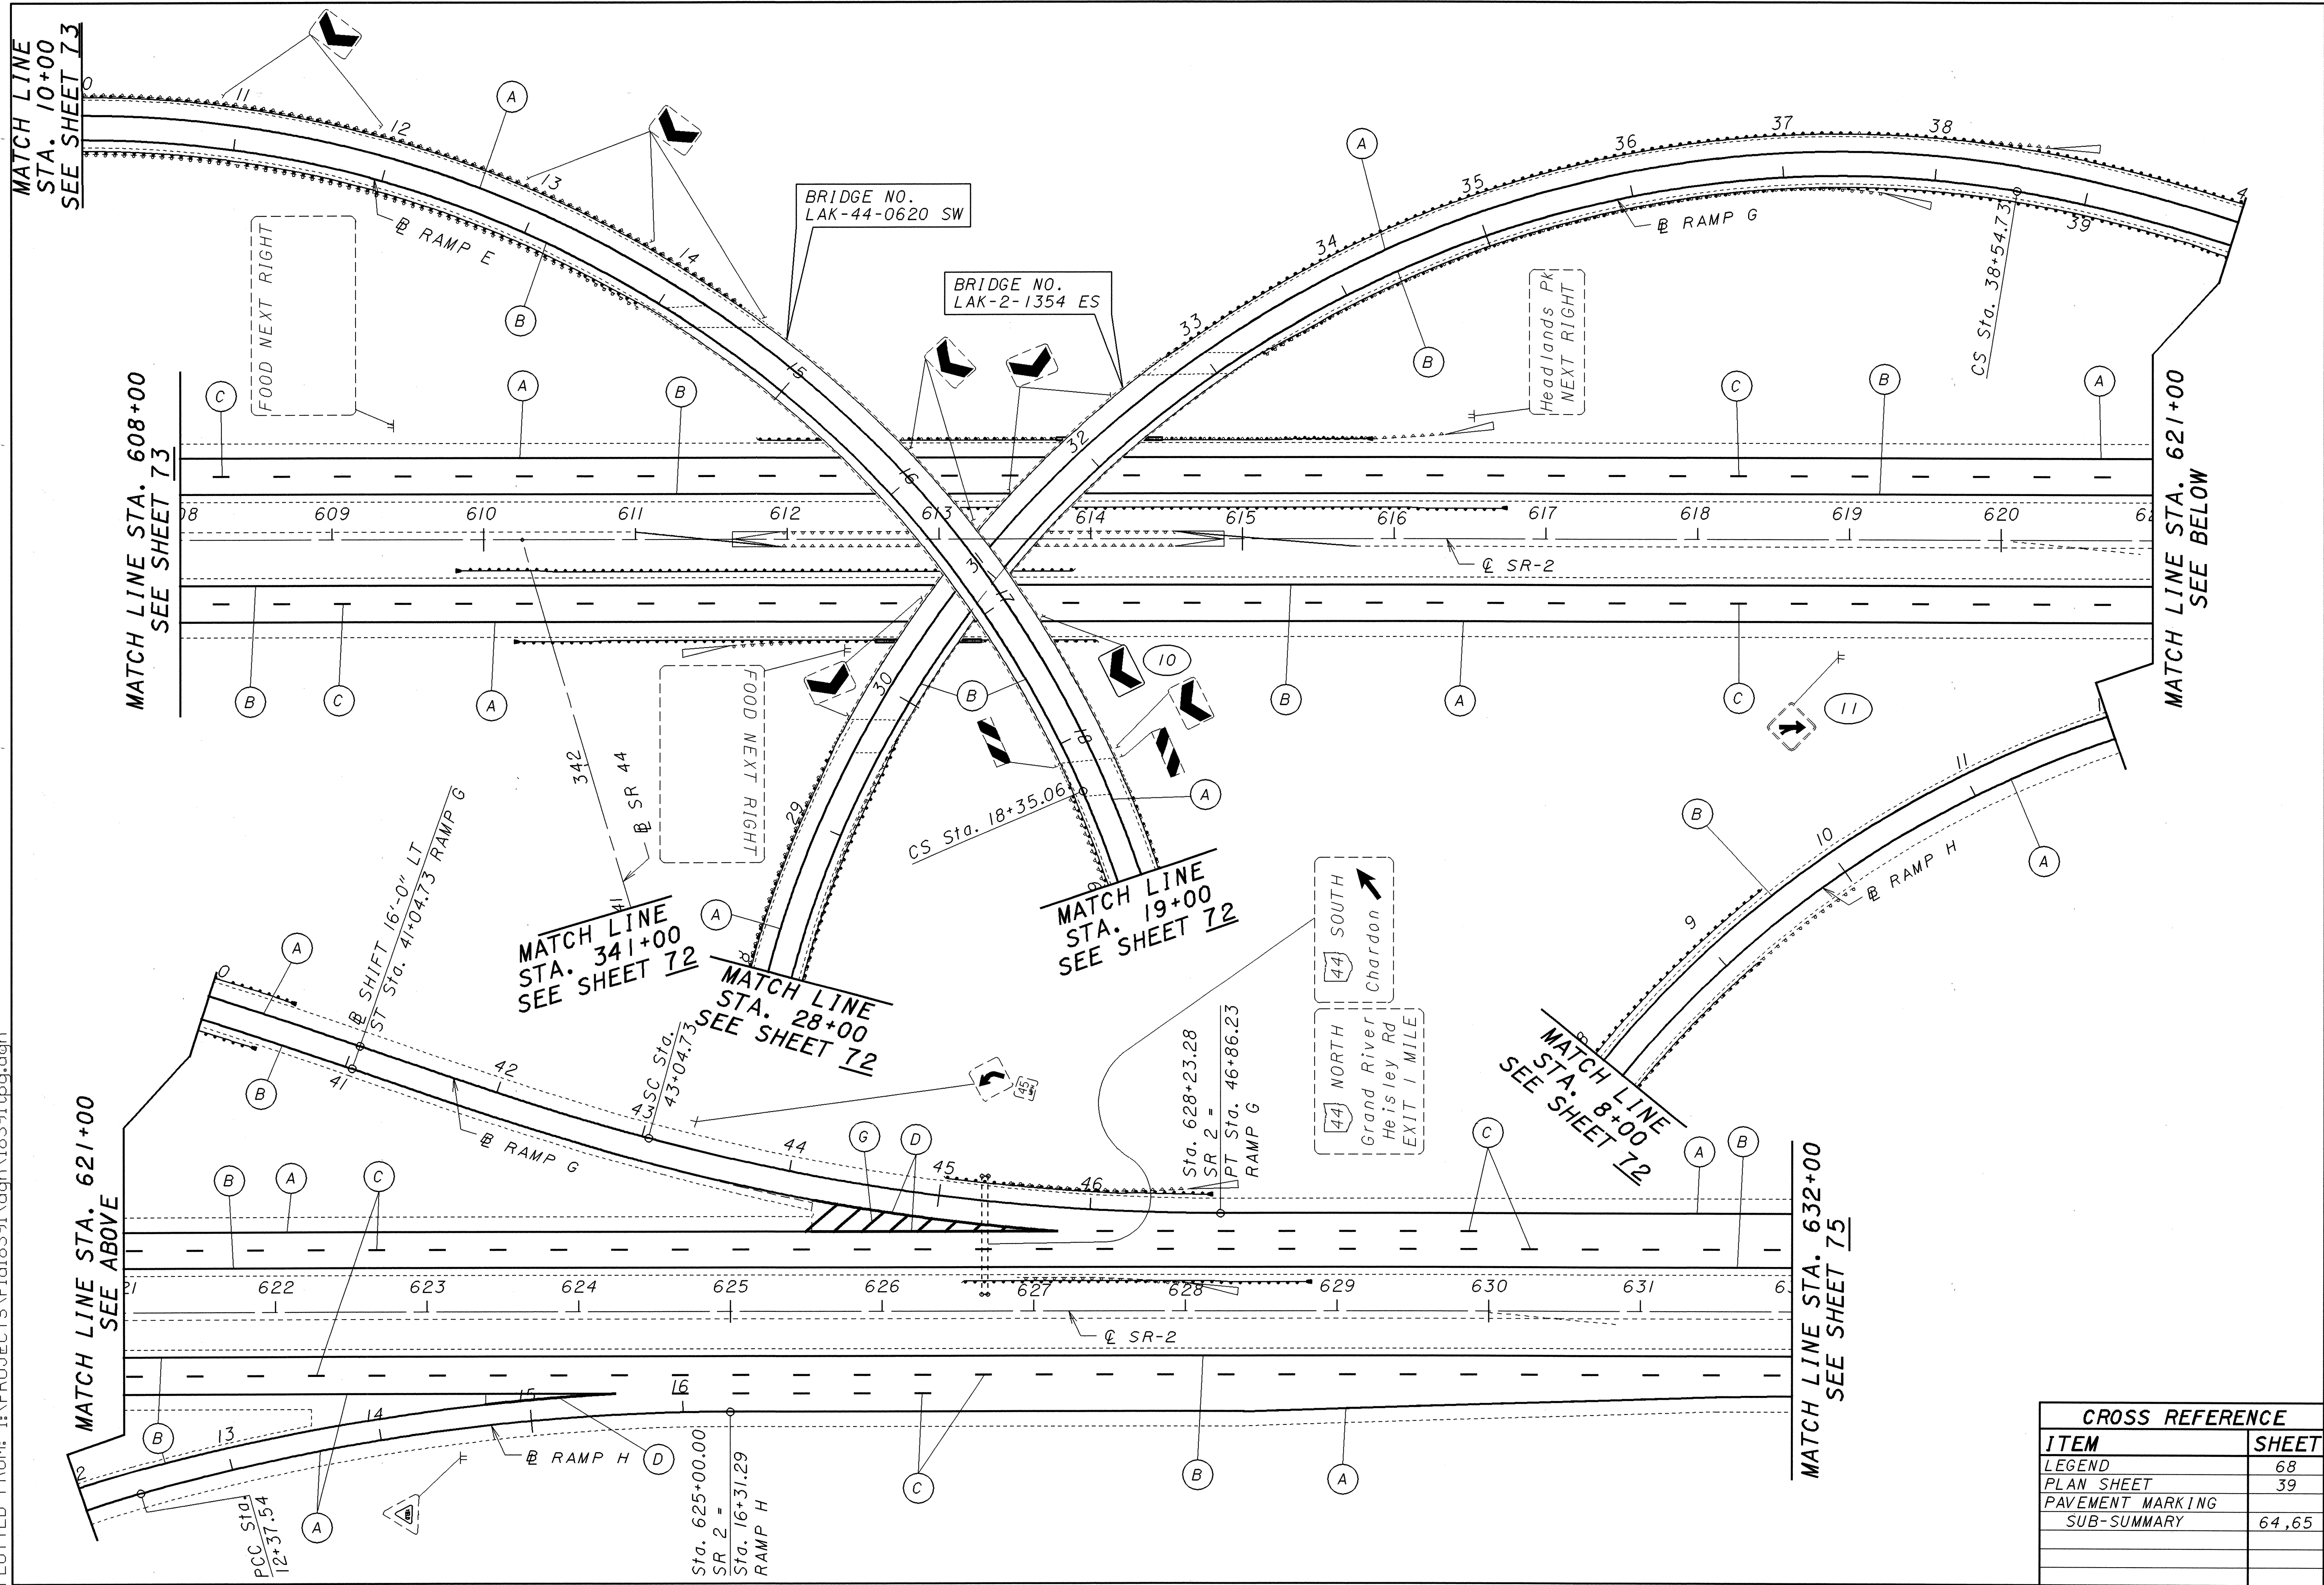

LAK-2/44-13.05 / 4.14  
 TRAFFIC CONTROL PLAN SHEET - S.R. 2  
 STA. 608+00 TO STA. 632+00

CROSS REFERENCE	
ITEM	SHEET
LEGEND	68
PLAN SHEET	39
PAVEMENT MARKING	
SUB-SUMMARY	64, 65