


PLOTTED FROM: I:\PROJECTS\Pd18391\dgn\18391tph.dgn

MATCH LINE STA. 632+00
SEE SHEET 74

MATCH LINE STA. 646+00
SEE ABOVE

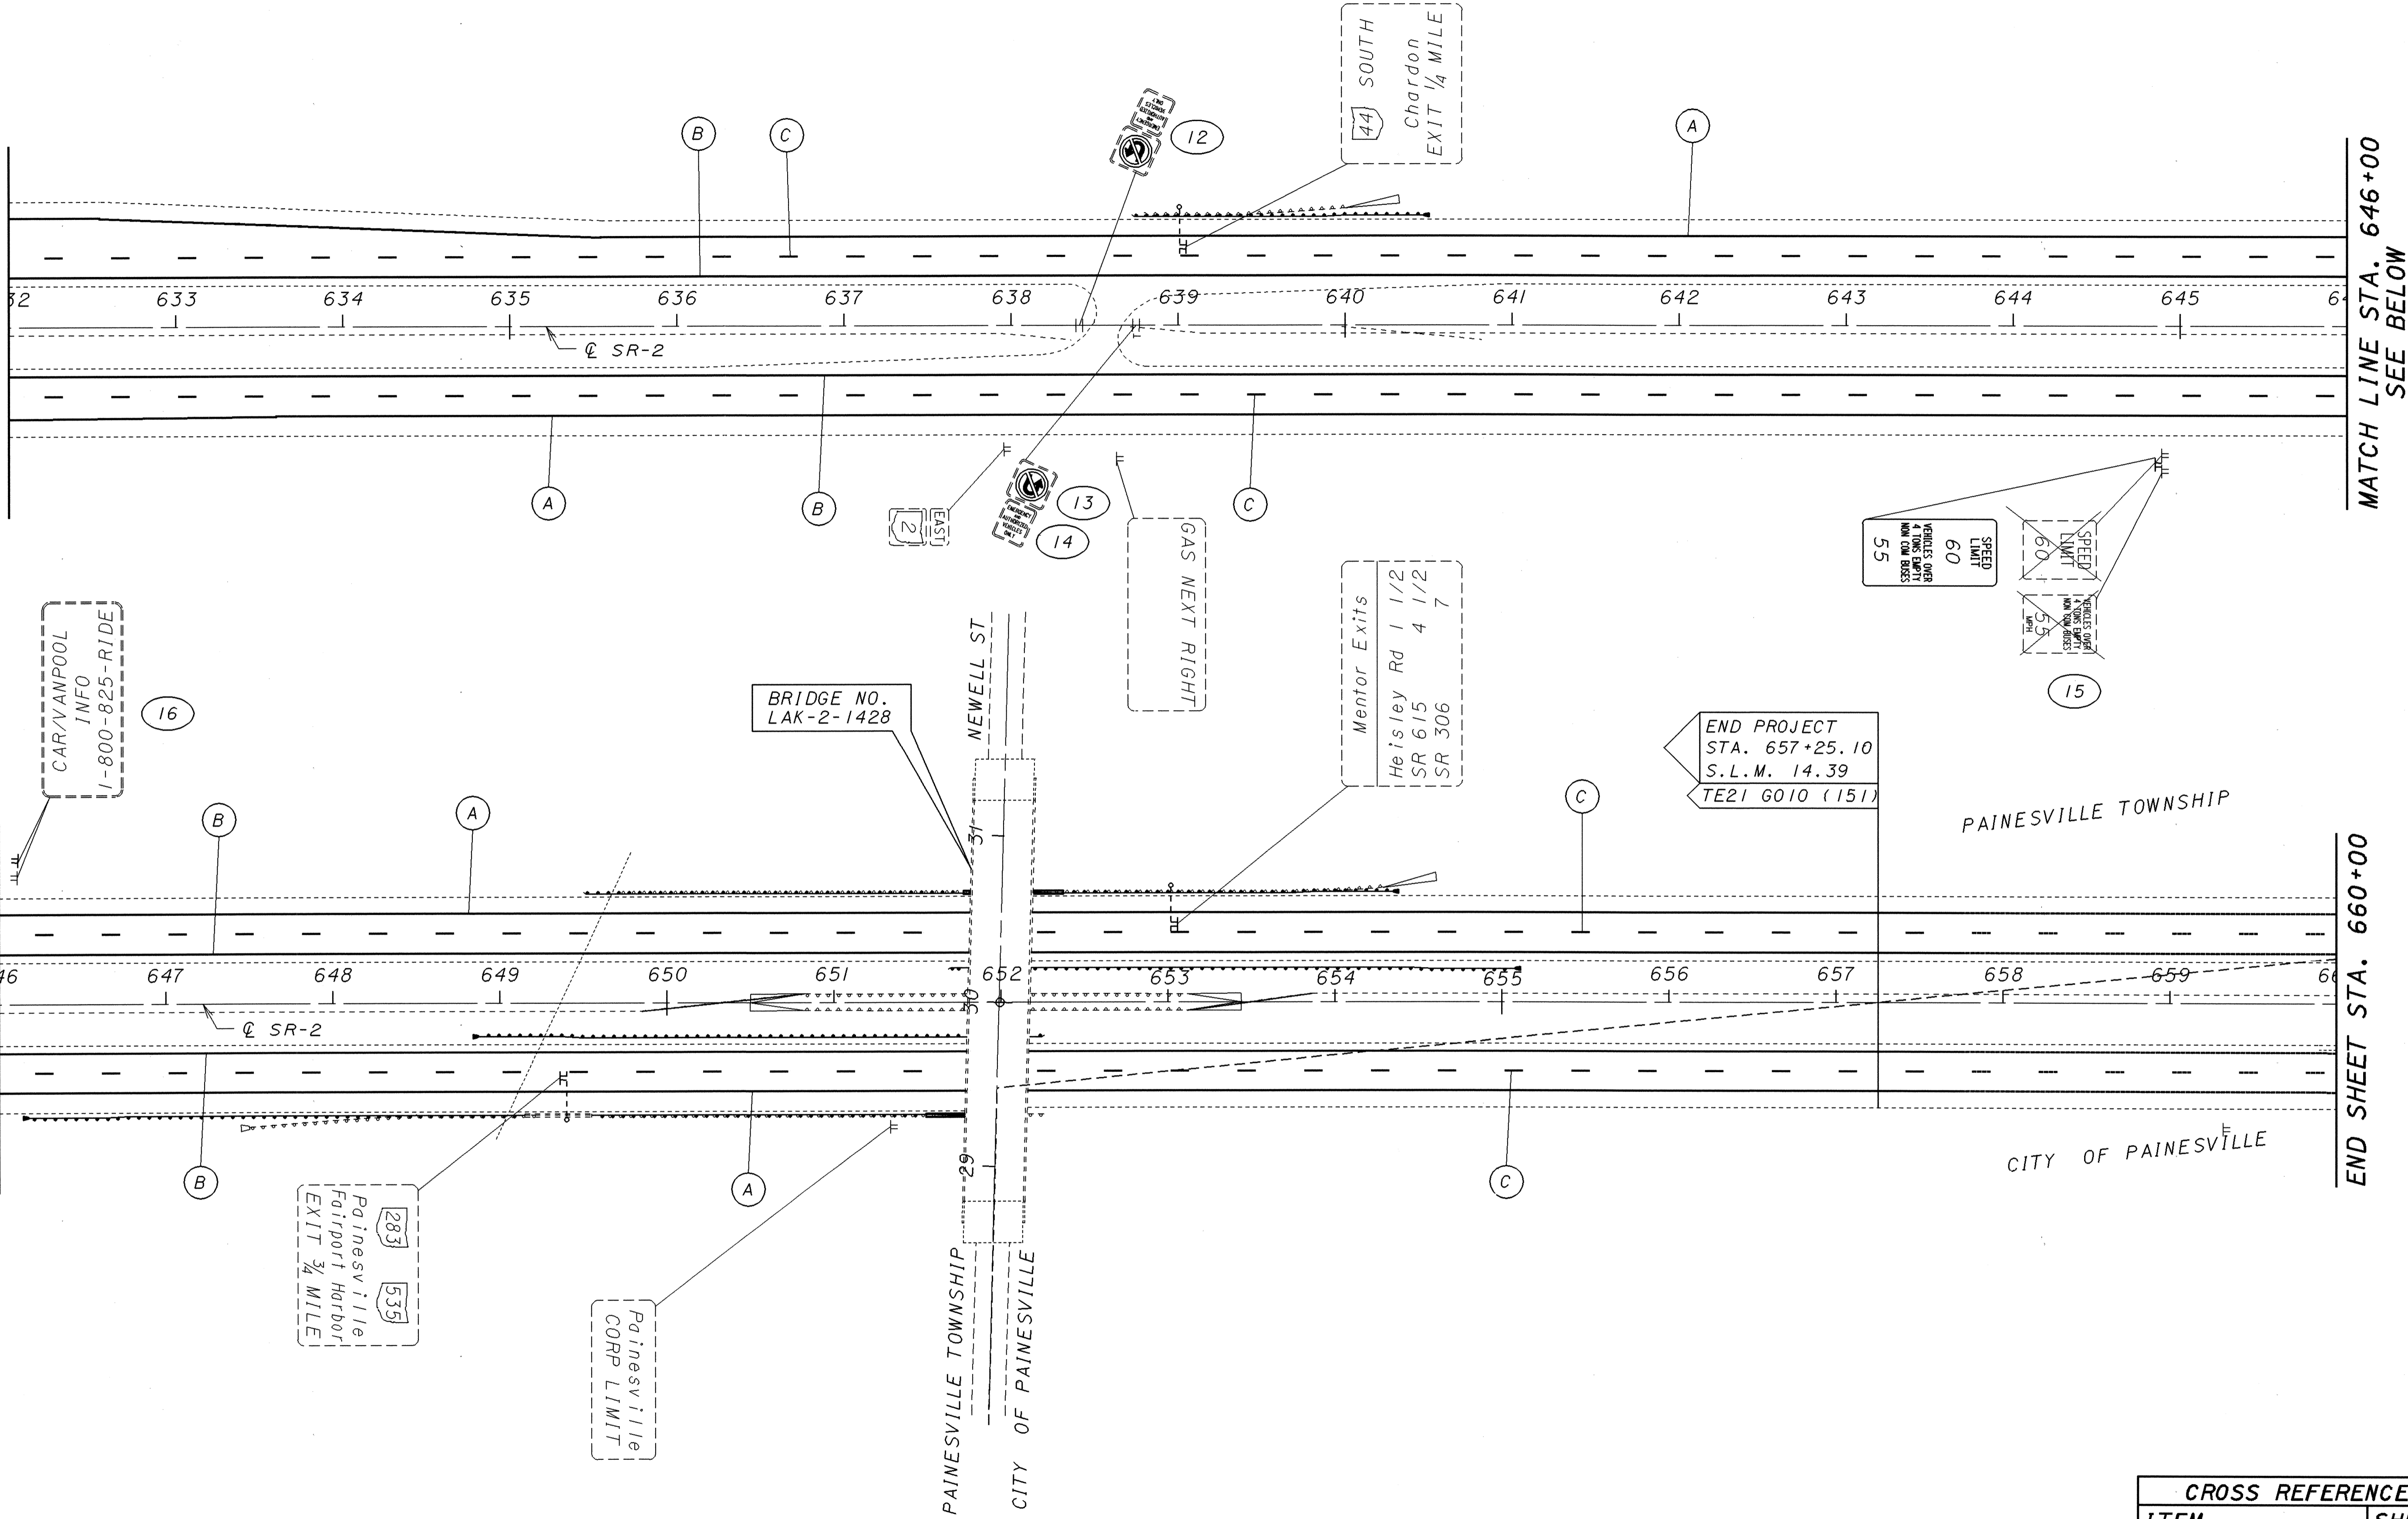

MATCH LINE STA. 646+00
SEE BELOW

CROSS REFERENCE	
ITEM	SHEET
LEGEND	68
PLAN SHEET	40
PAVEMENT MARKING	
SUB-SUMMARY	64,65

LAKE COUNTY
LAK-2/ 44-13.05 / 4.14

TRAFFIC CONTROL PLAN SHEET - S.R. 2
STA. 632+00 TO STA. 660+00

CALCULATED
EMK

CHECKED
LDH

SCALE IN FEET

75
93