



PLOTTED FROM: I:\PROJECTS\18391\dgn\18391tpk.dgn

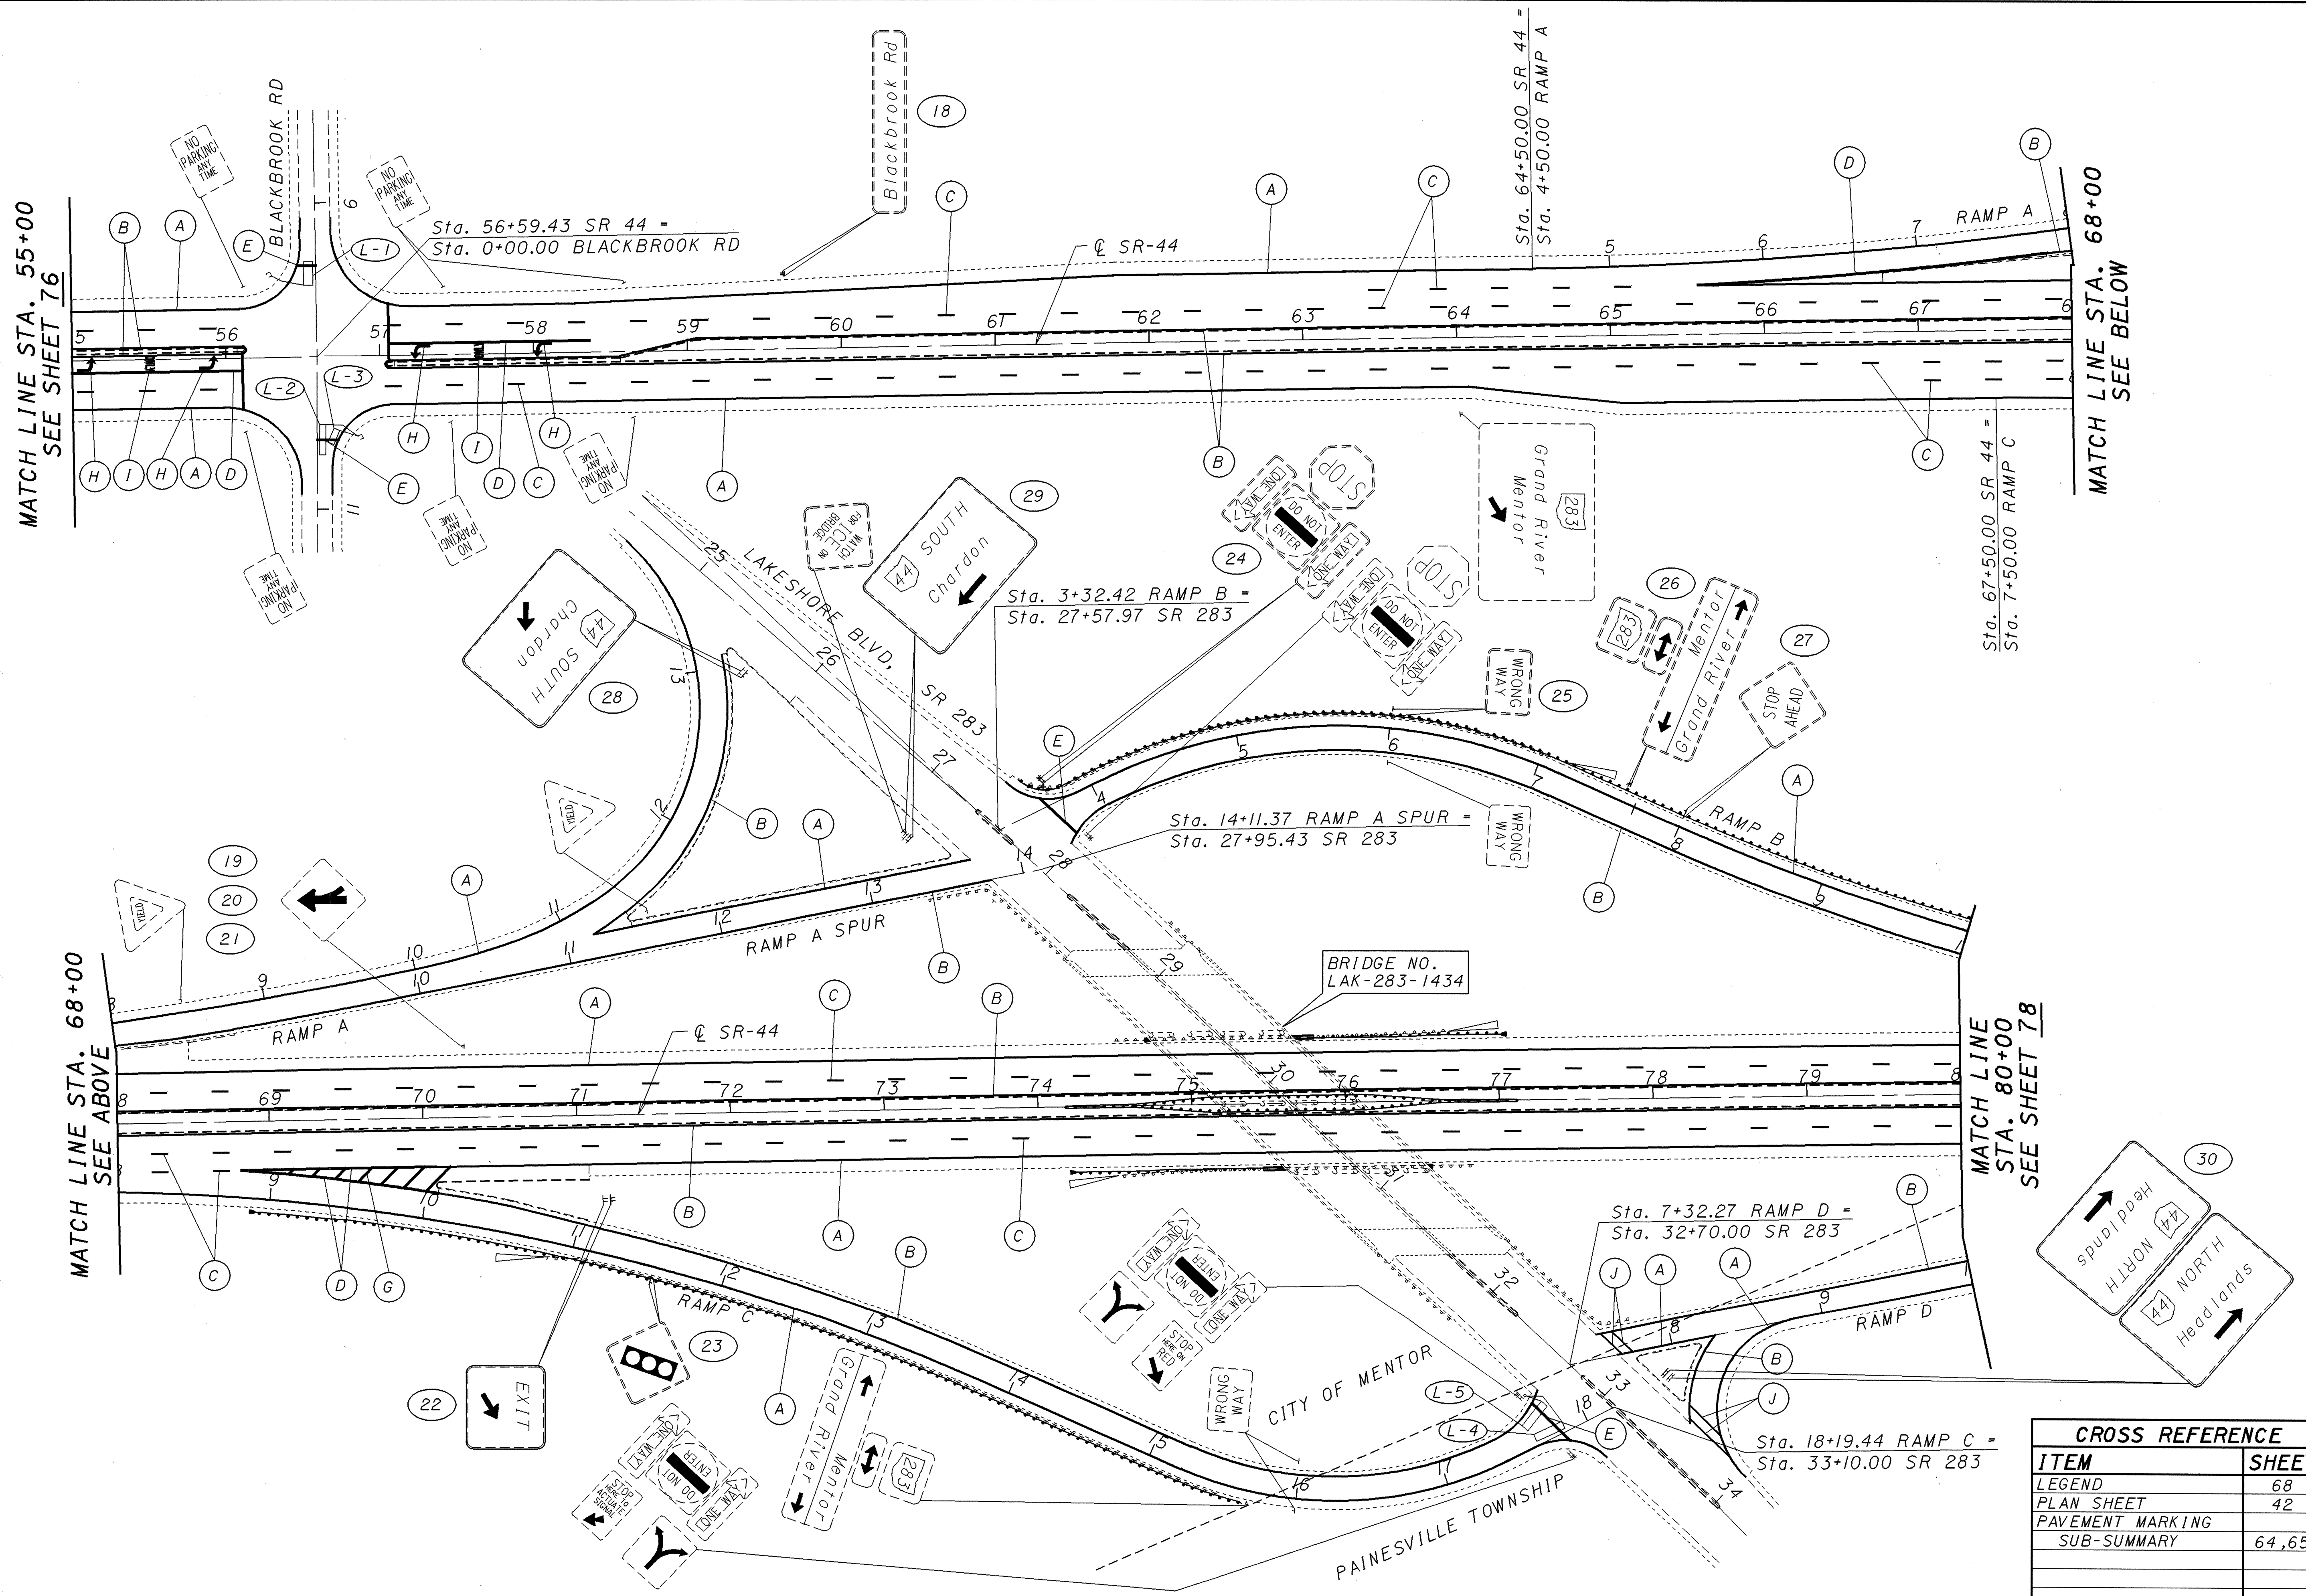

CALCULATED
 EMK
 CHECKED
 LDH

TRAFFIC CONTROL PLAN SHEET - S.R. 44
STA. 55+00 TO STA. 80+00

LAKE COUNTY
LAK-2/44-13.05/4.14

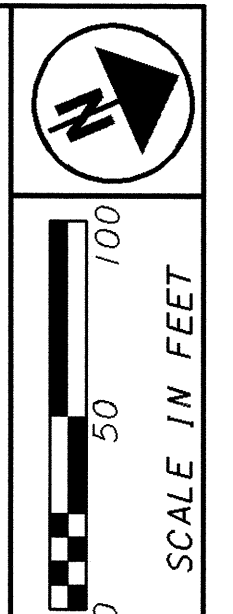

CROSS REFERENCE	
ITEM	SHEET
LEGEND	68
PLAN SHEET	42
PAVEMENT MARKING	
SUB-SUMMARY	64, 65

77
 93