


PLOTTED FROM: I:\PROJECTS\Pad18391\dgn\18391tpm.dgn

MATCH LINE STA. 108+00
SEE SHEET 78

MATCH LINE STA. 122+00
SEE ABOVE

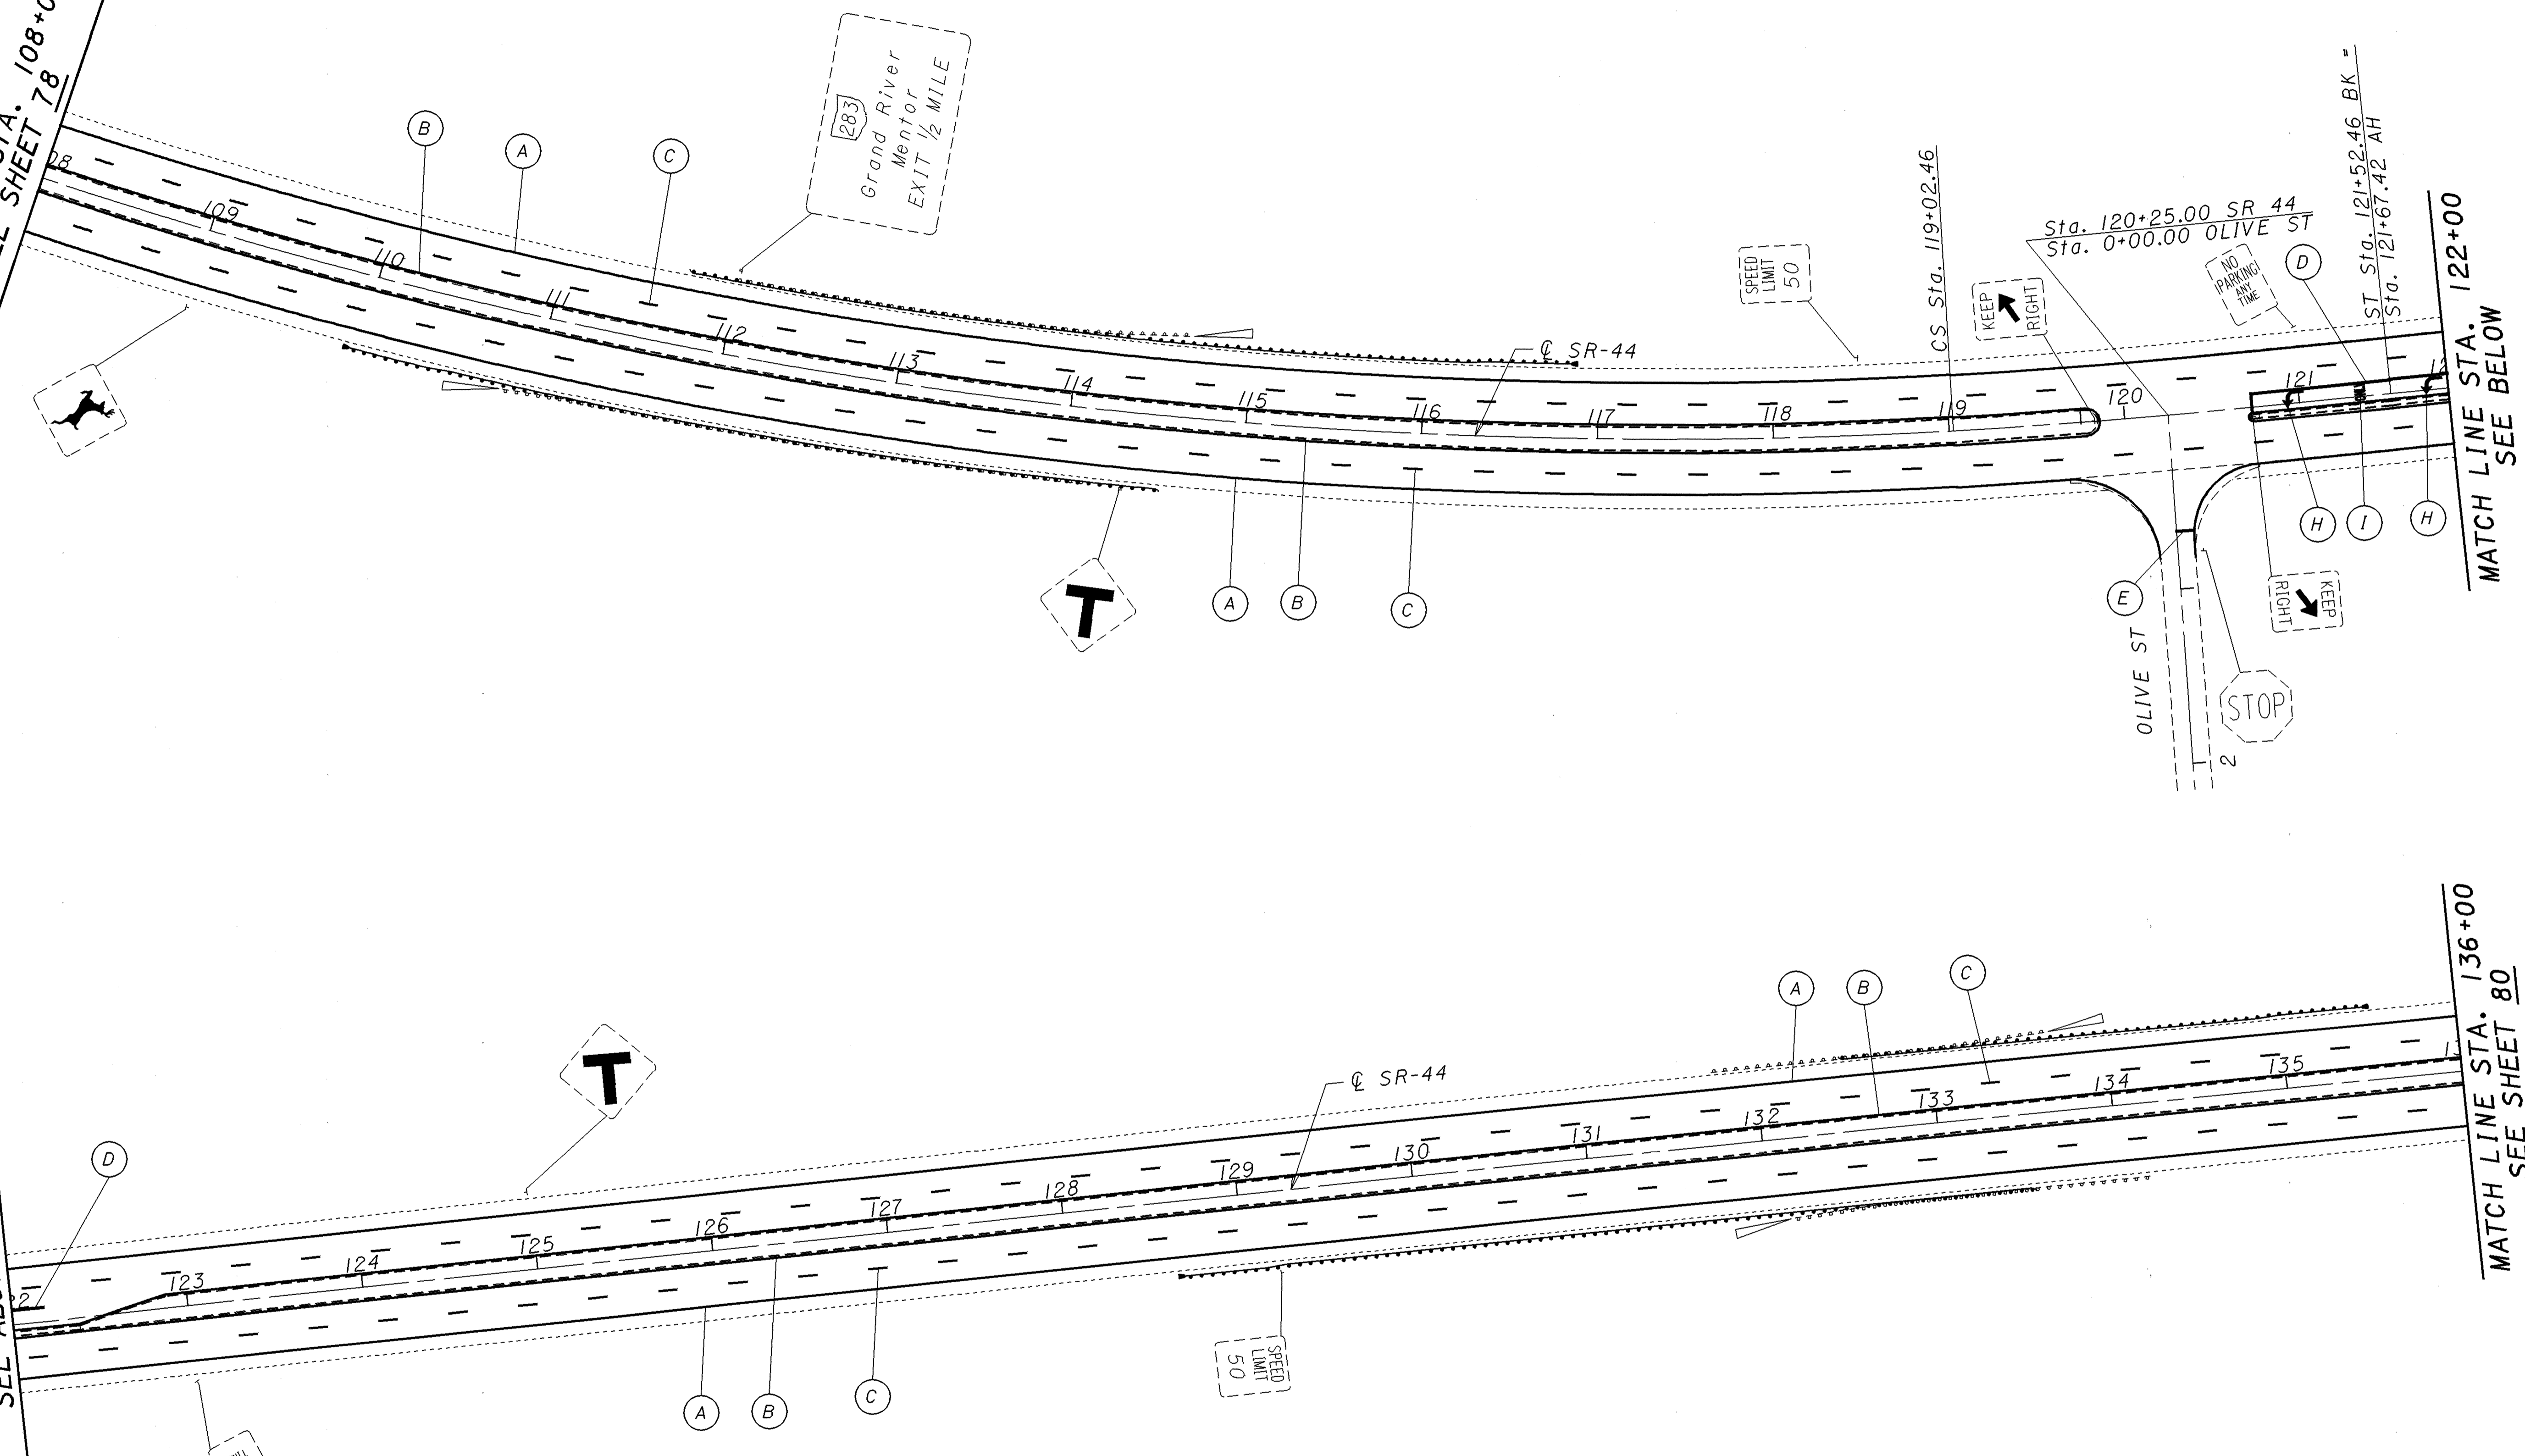

CROSS REFERENCE	
ITEM	SHEET
LEGEND	68
PLAN SHEET	44
PAVEMENT MARKING	
SUB-SUMMARY	64, 65

LAKE COUNTY
LAK-2/44-13.05/4.14

TRAFFIC CONTROL PLAN SHEET - S.R. 44
STA. 108+00 TO STA. 136+00

CALCULATED
EMK

CHECKED
LDH

SCALE IN FEET