
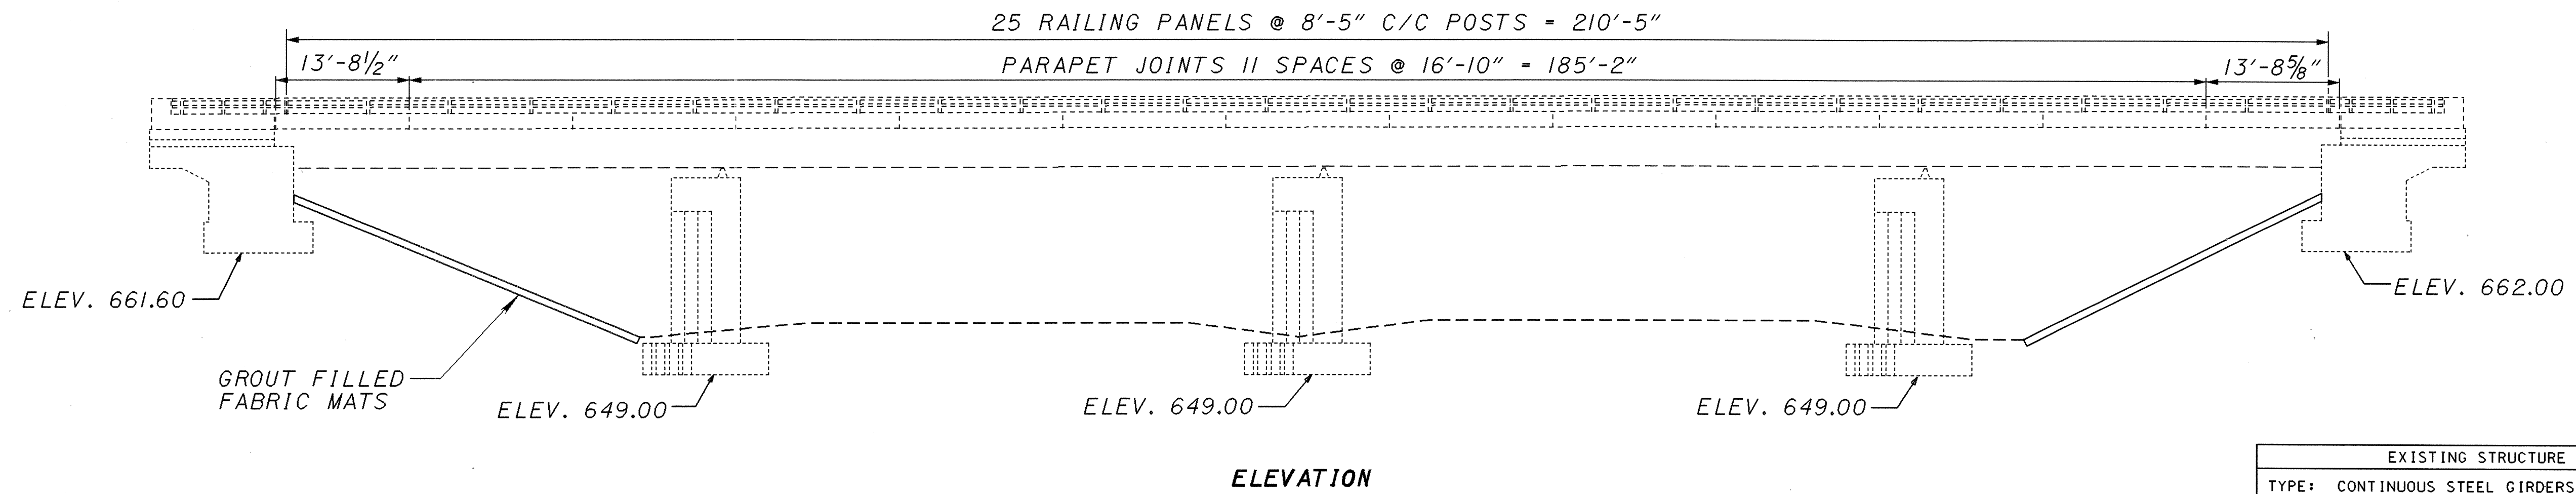


PLOTTED FROM: I:\PROJECTS\PI18391\dgn\0510PLAN.dgn

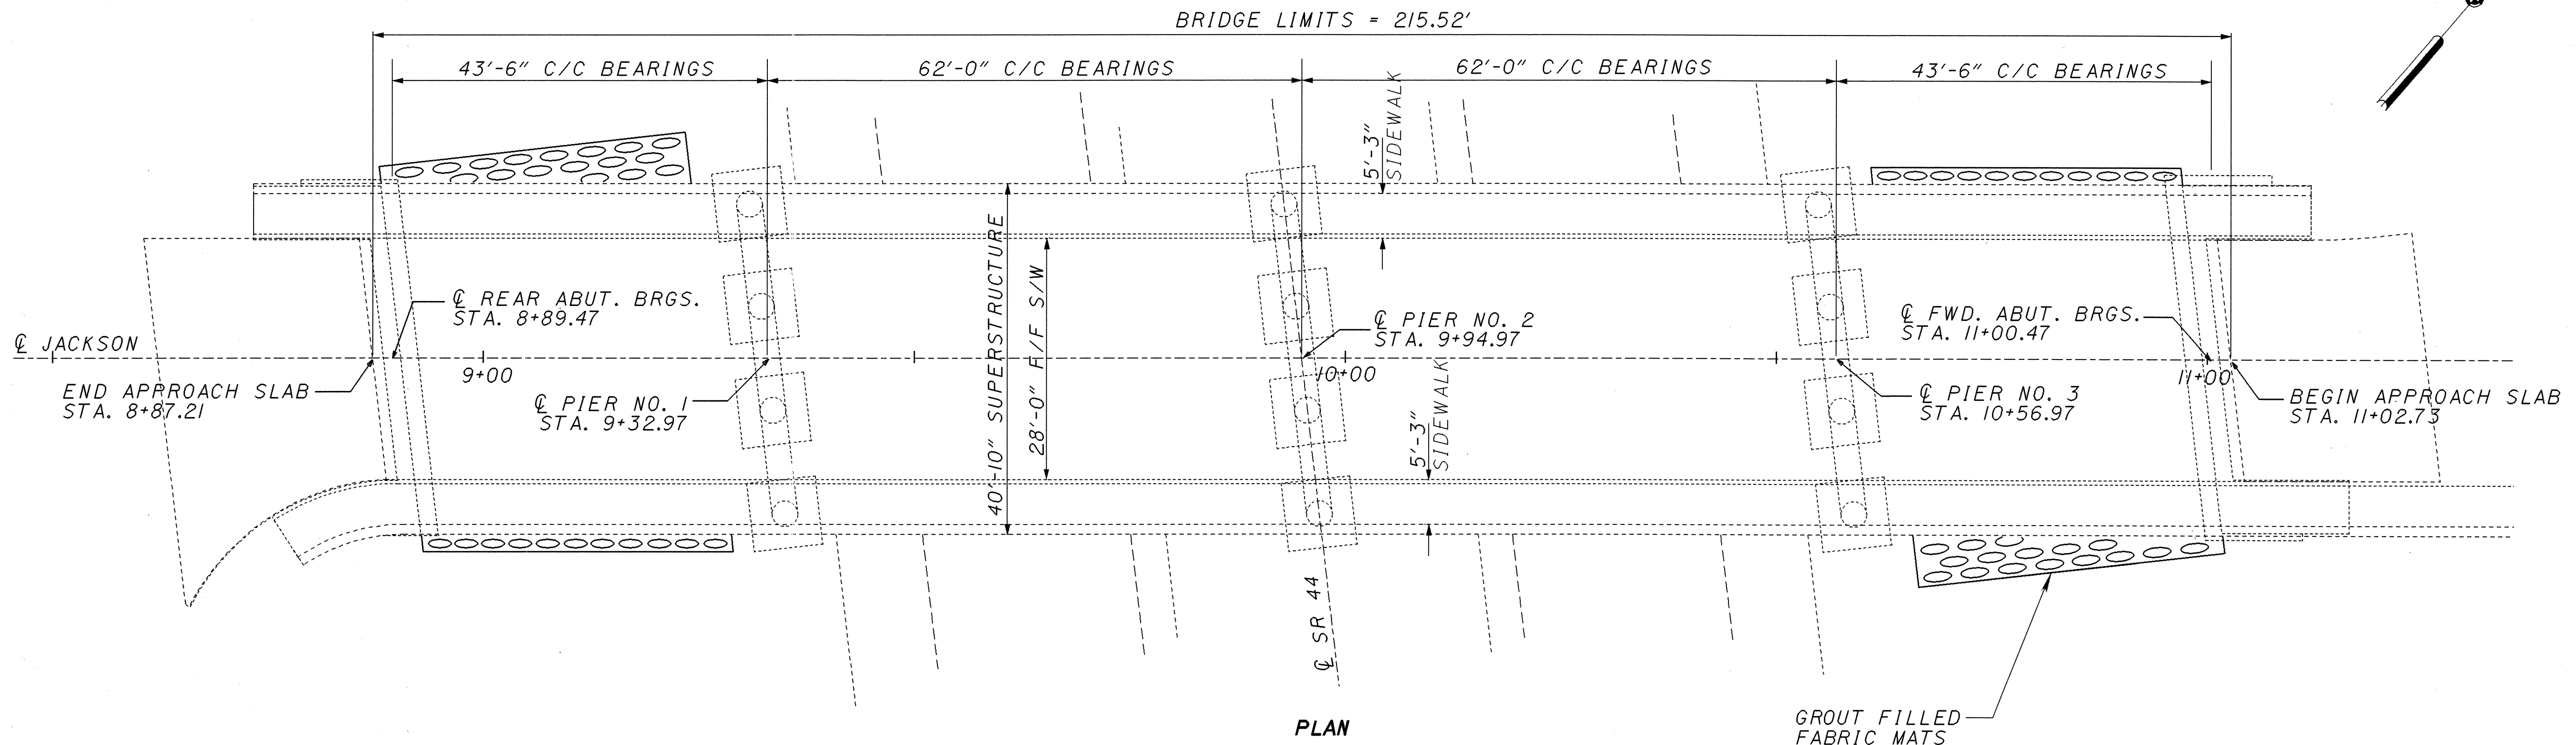

EXISTING STRUCTURE DATA	
TYPE:	CONTINUOUS STEEL GIRDERS WITH REINFORCED CONCRETE DECK AND SUBSTRUCTURE
SPANS:	43.5'-62'-62'-43.5' C/C BEARINGS
ROADWAY:	28'-0" F/F 5'-3" SIDEWALKS
LOAD FREQUENCY:	CF = 400 (57)
SKEW:	6°-32.5' R.F.
WEARING SURFACE:	1" MONOLITHIC CONCRETE
APPROACH SLABS:	AS-1-54 (25' LONG) SPECIAL
ALIGNMENT:	TANGENT
YEAR BUILT:	1963

SEE SHEETS 85A-85F FOR ADDITIONAL BRIDGE WORK.
SEE SHEET 90 FOR SLOPE PROTECTION QUANTITY

DESIGN AGENCY
ODOT - DISTRICT 12

REVIEWED	DATE
DRAWN	STRUCTURE FILE NUMBER
DESIGNED	REVISION
EMK	
CHECKED	

SITE PLAN
BRIDGE NO. LAK-44-0510
STATE ROUTE 44 UNDER JACKSON ST.

LAKE COUNTY
LAK-2/44-13.05/4.14

1/1

92
93