


E-5

SEEDING  
END WIDTH SQ YDS.

PRO. NO.	STATE	PROJECT
2	OHIO	U-329 (15)

37  
297

LAKE COUNTY  
LAK-2-4.42

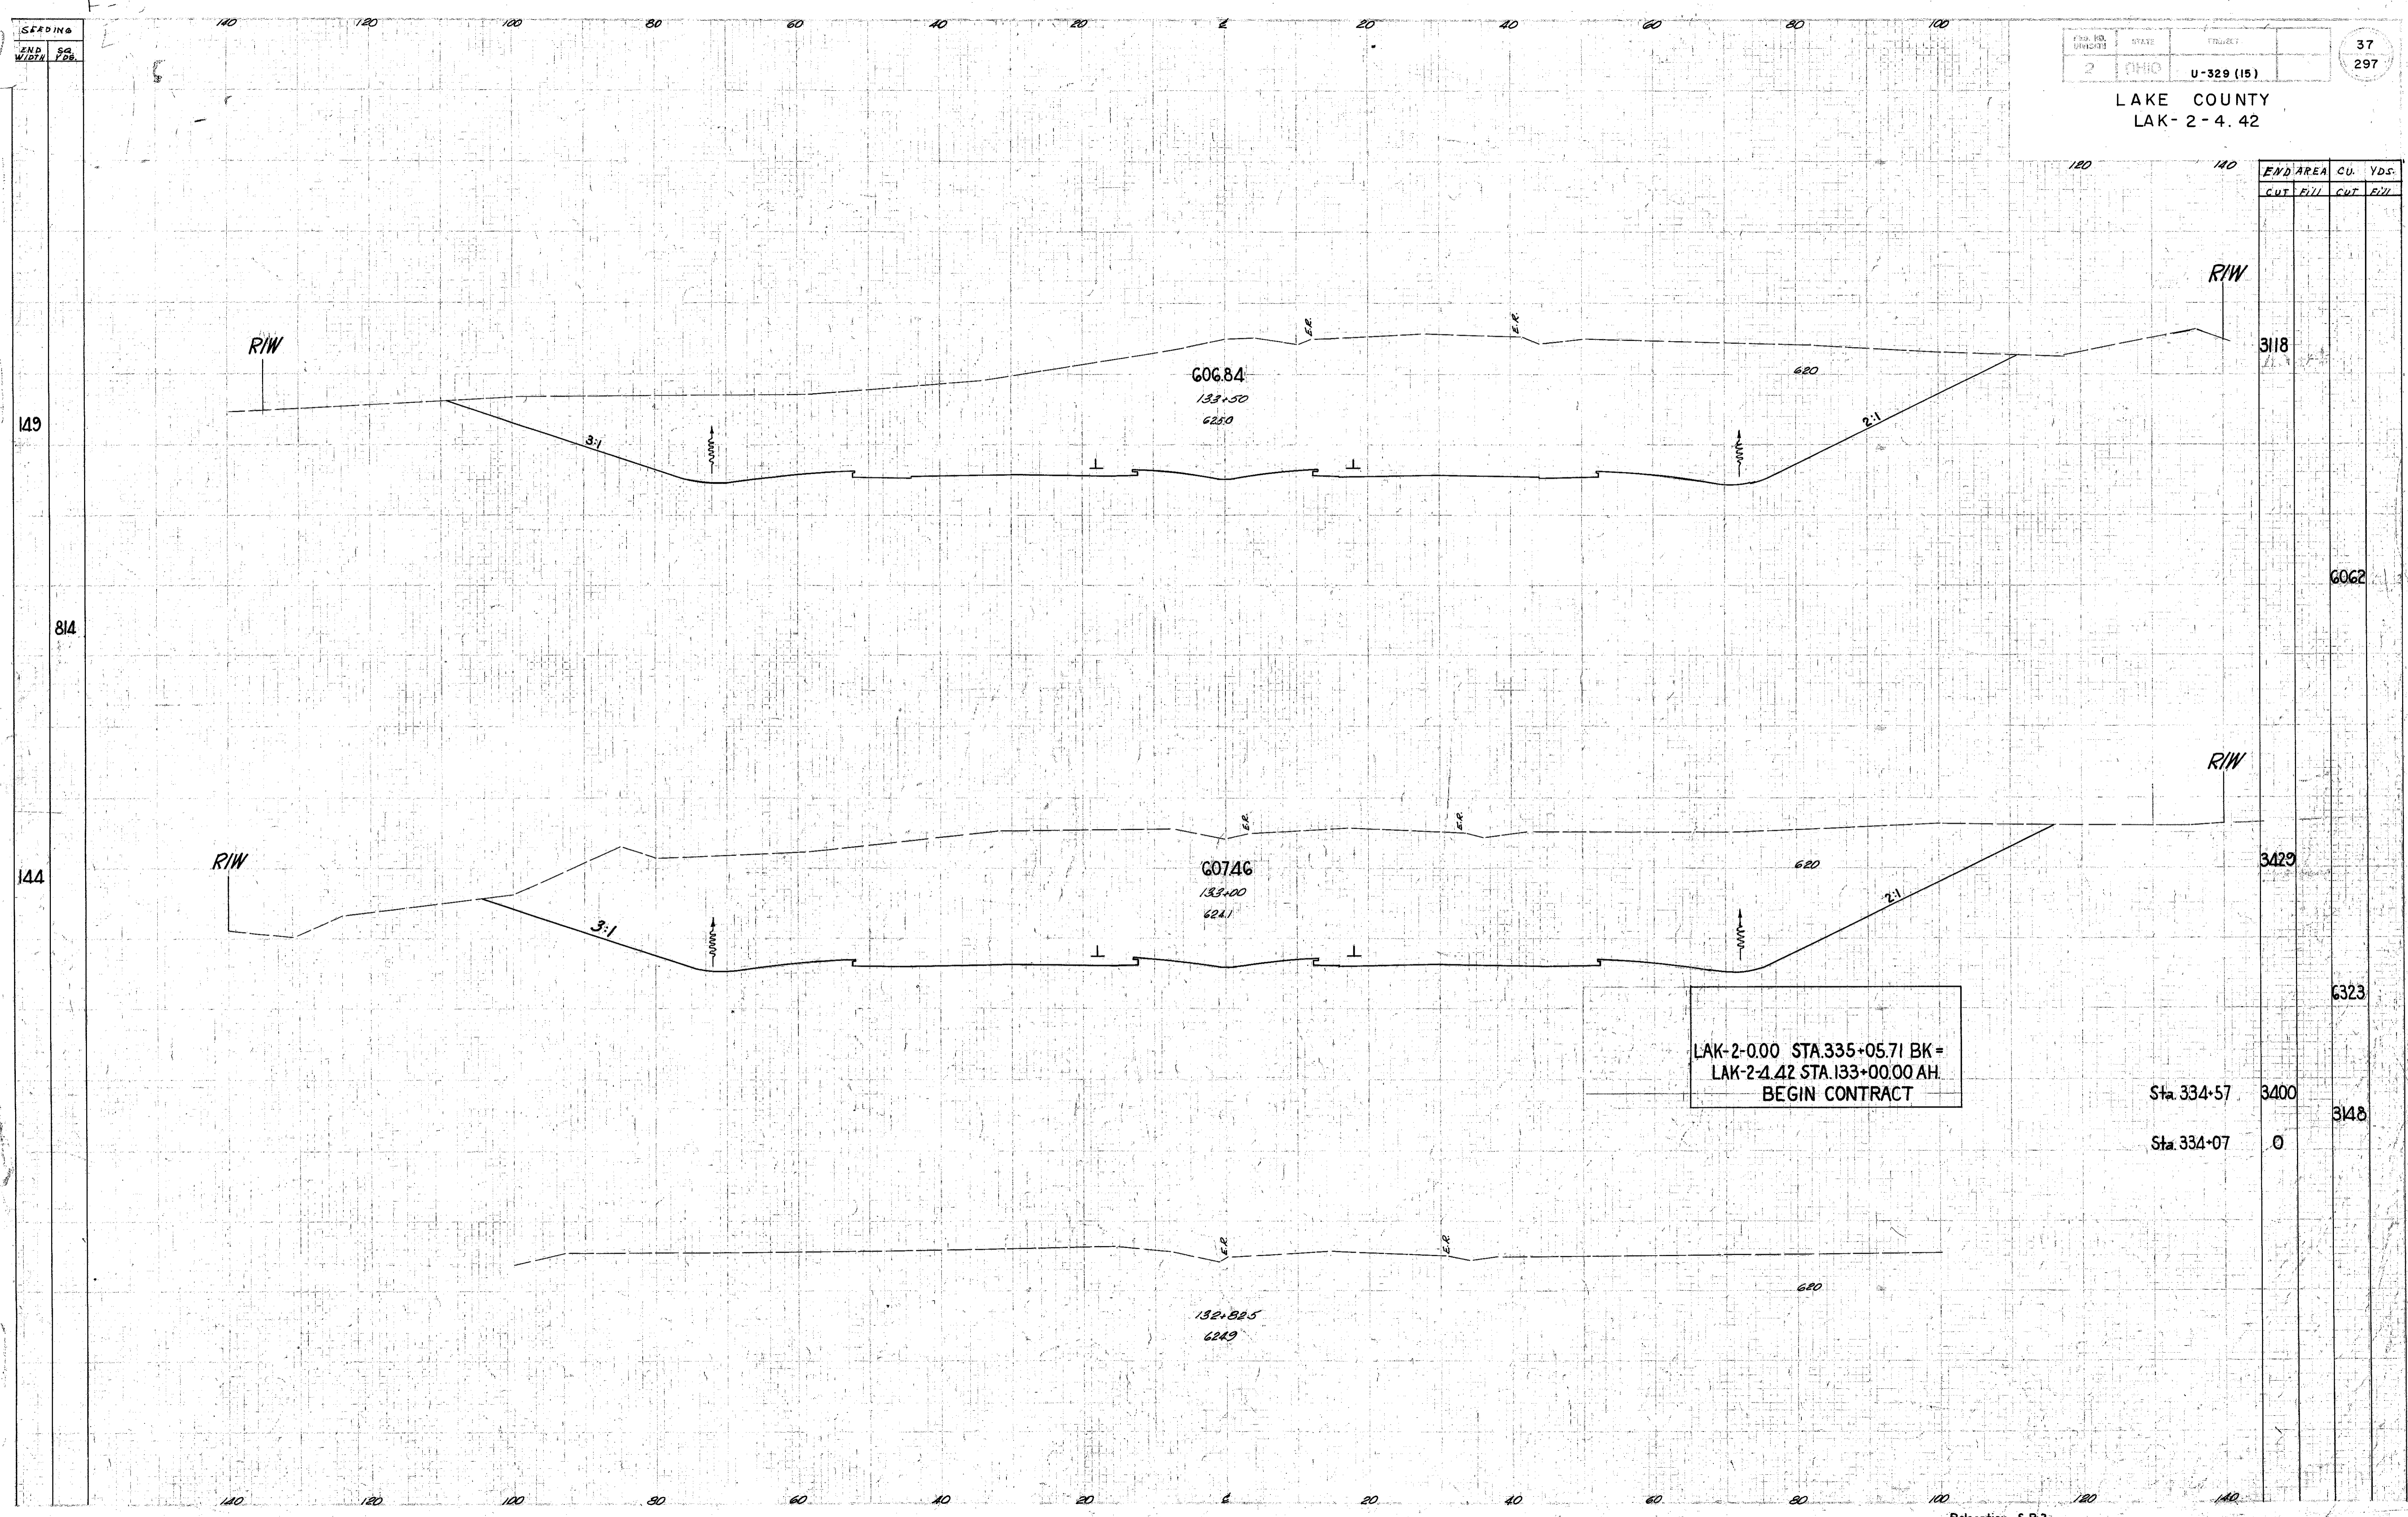

END AREA	CU.		YDS.
	CUT	FILL	
3118			
6062			
3429			
6323			
3400			
0			
3148			

LAK-2-0.00 STA.335+05.71 BK =  
LAK-2-4.42 STA.133+00.00 AH.  
BEGIN CONTRACT

Sta. 334+57  
Sta. 334+07