


SEEDING
END
MIDLY
P.D.

PLAN NO. 2	STATE OHIO	PROJECT U-329 (15)	39 297
---------------	---------------	-----------------------	-----------

LAKE COUNTY
LAK-2-4.42

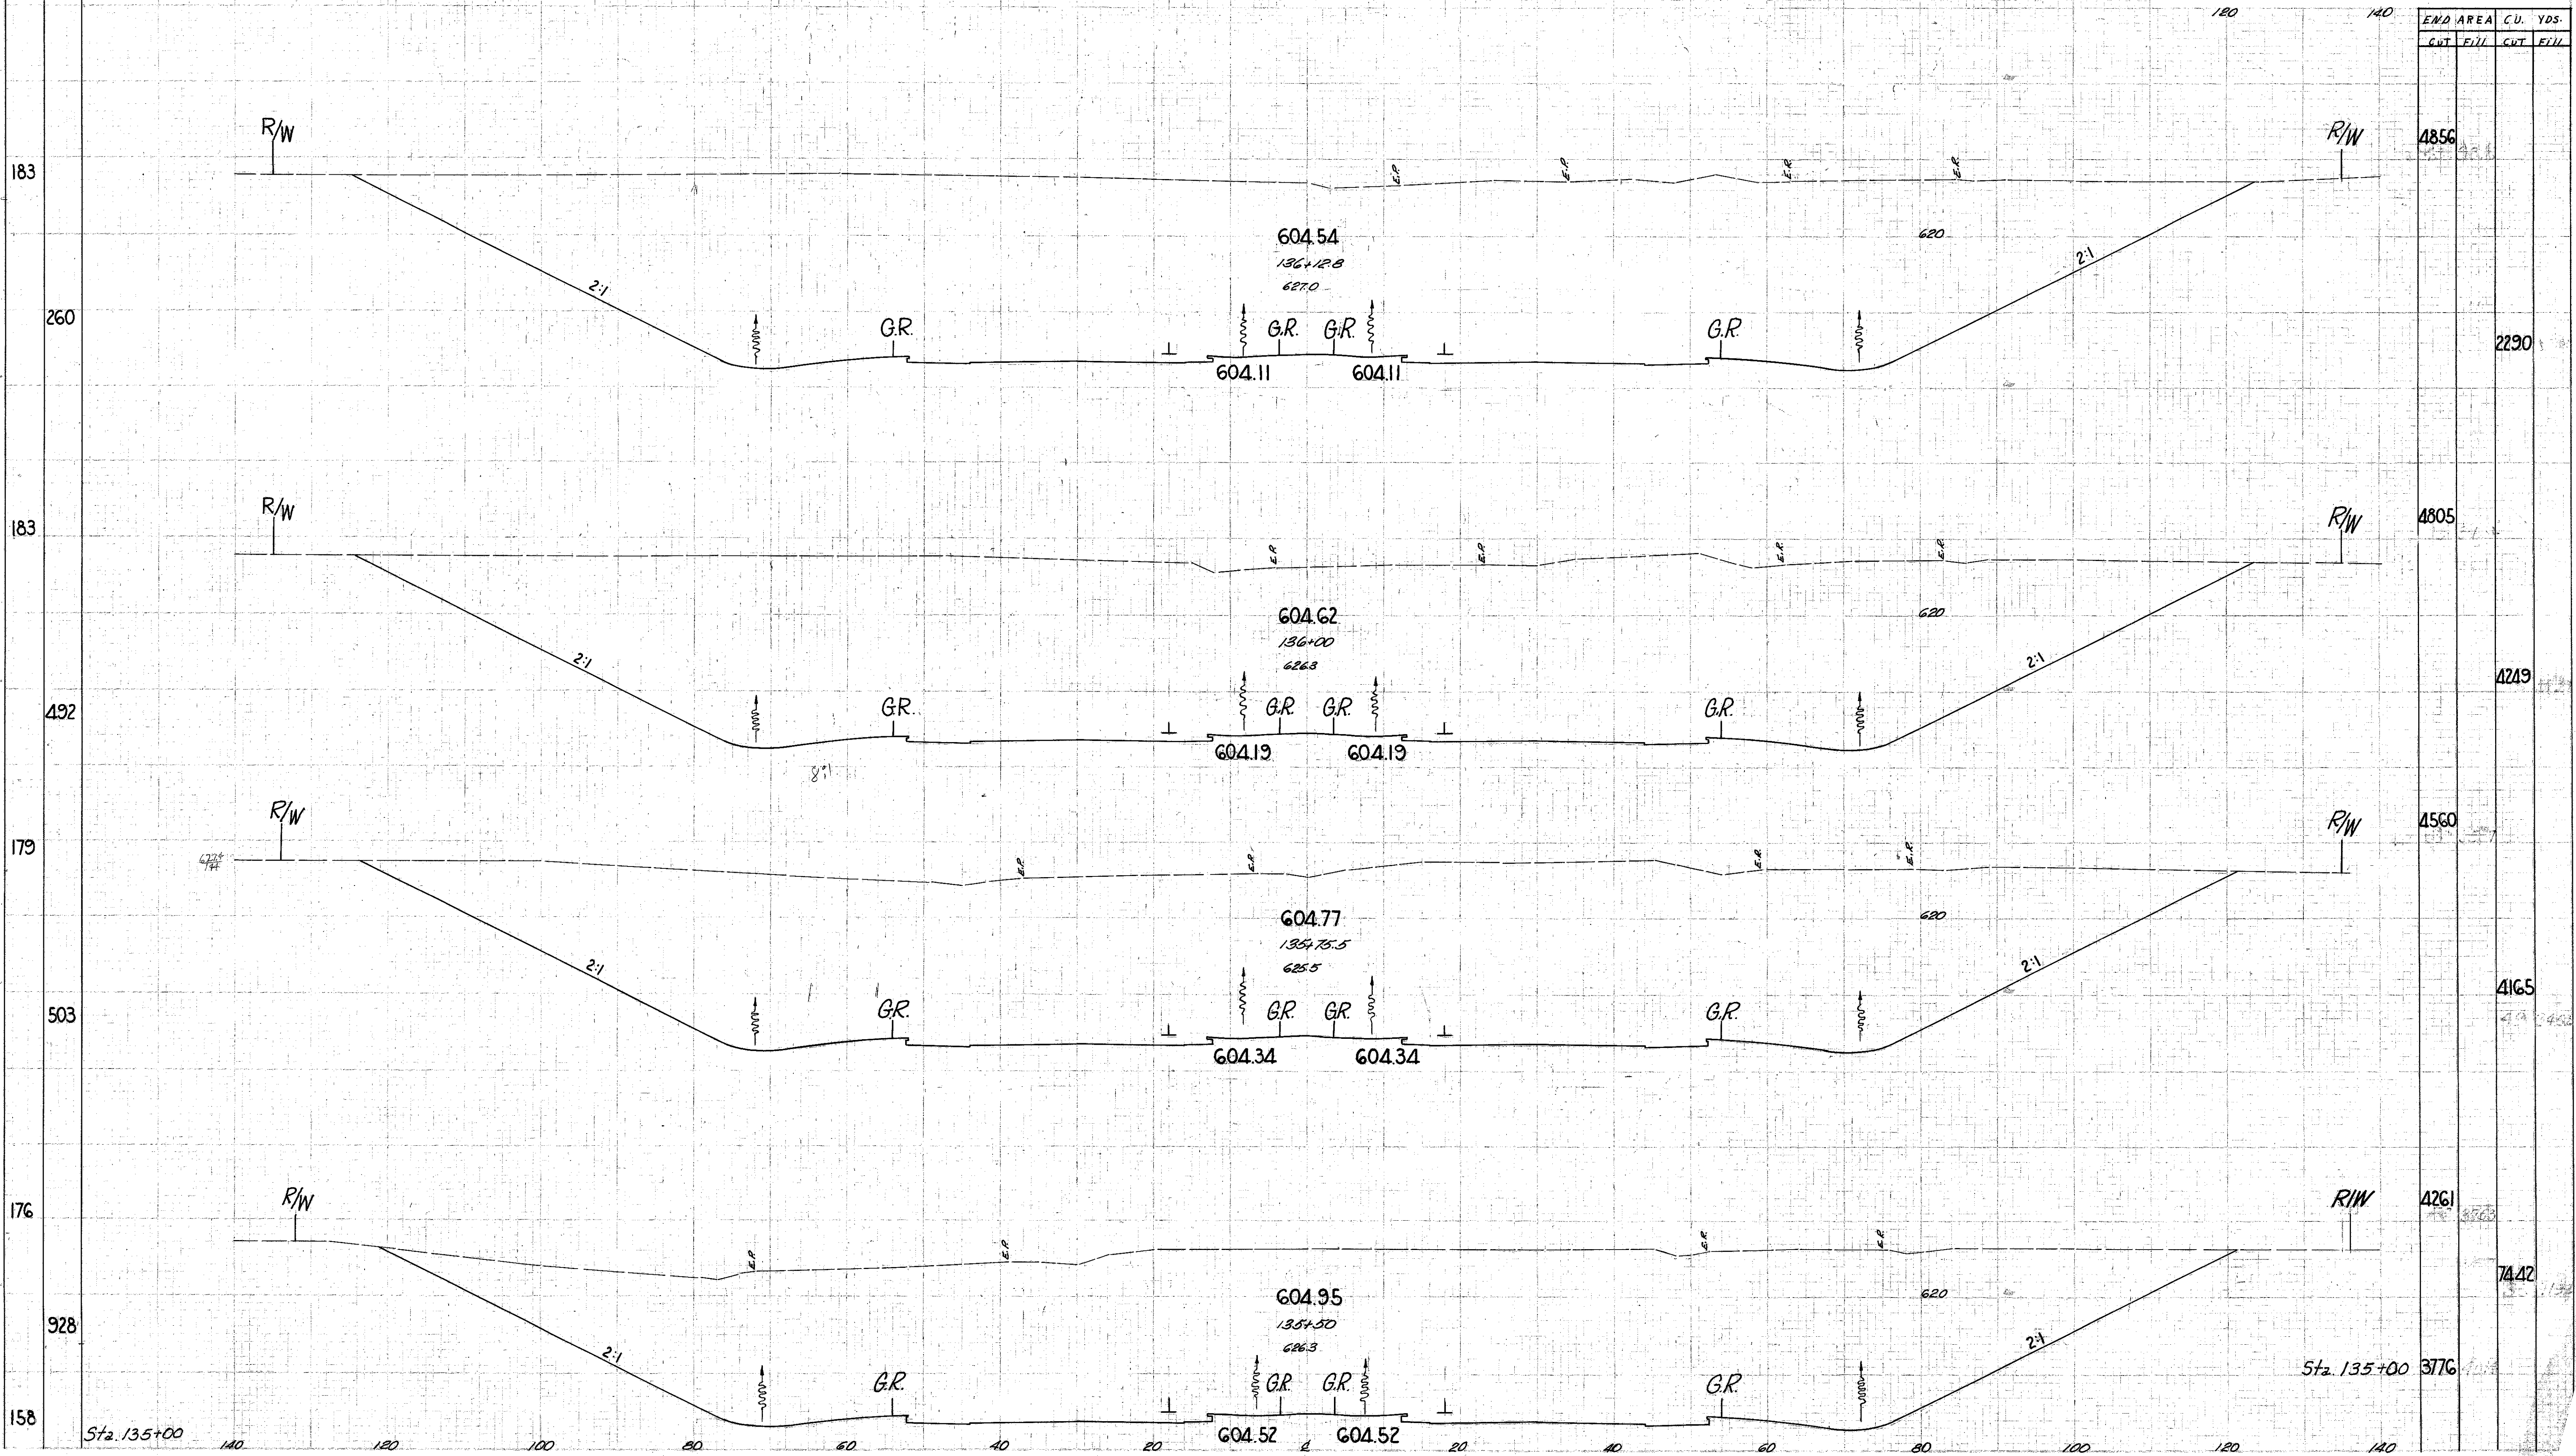

END AREA	C.U. YDS.	
	CUT	FILL
4856		
4805		
4560		
4261		
3716		

Relocation S.R.2

Sta. 135+50 to 136+12.8