


SEEDING  
END WIDTH  
SQ. YDS.

FED. RD. DIVISION	STATE	PROJECT
2	OHIO	U-329 (15)

40  
297

LAKE COUNTY  
LAK-2-4.42

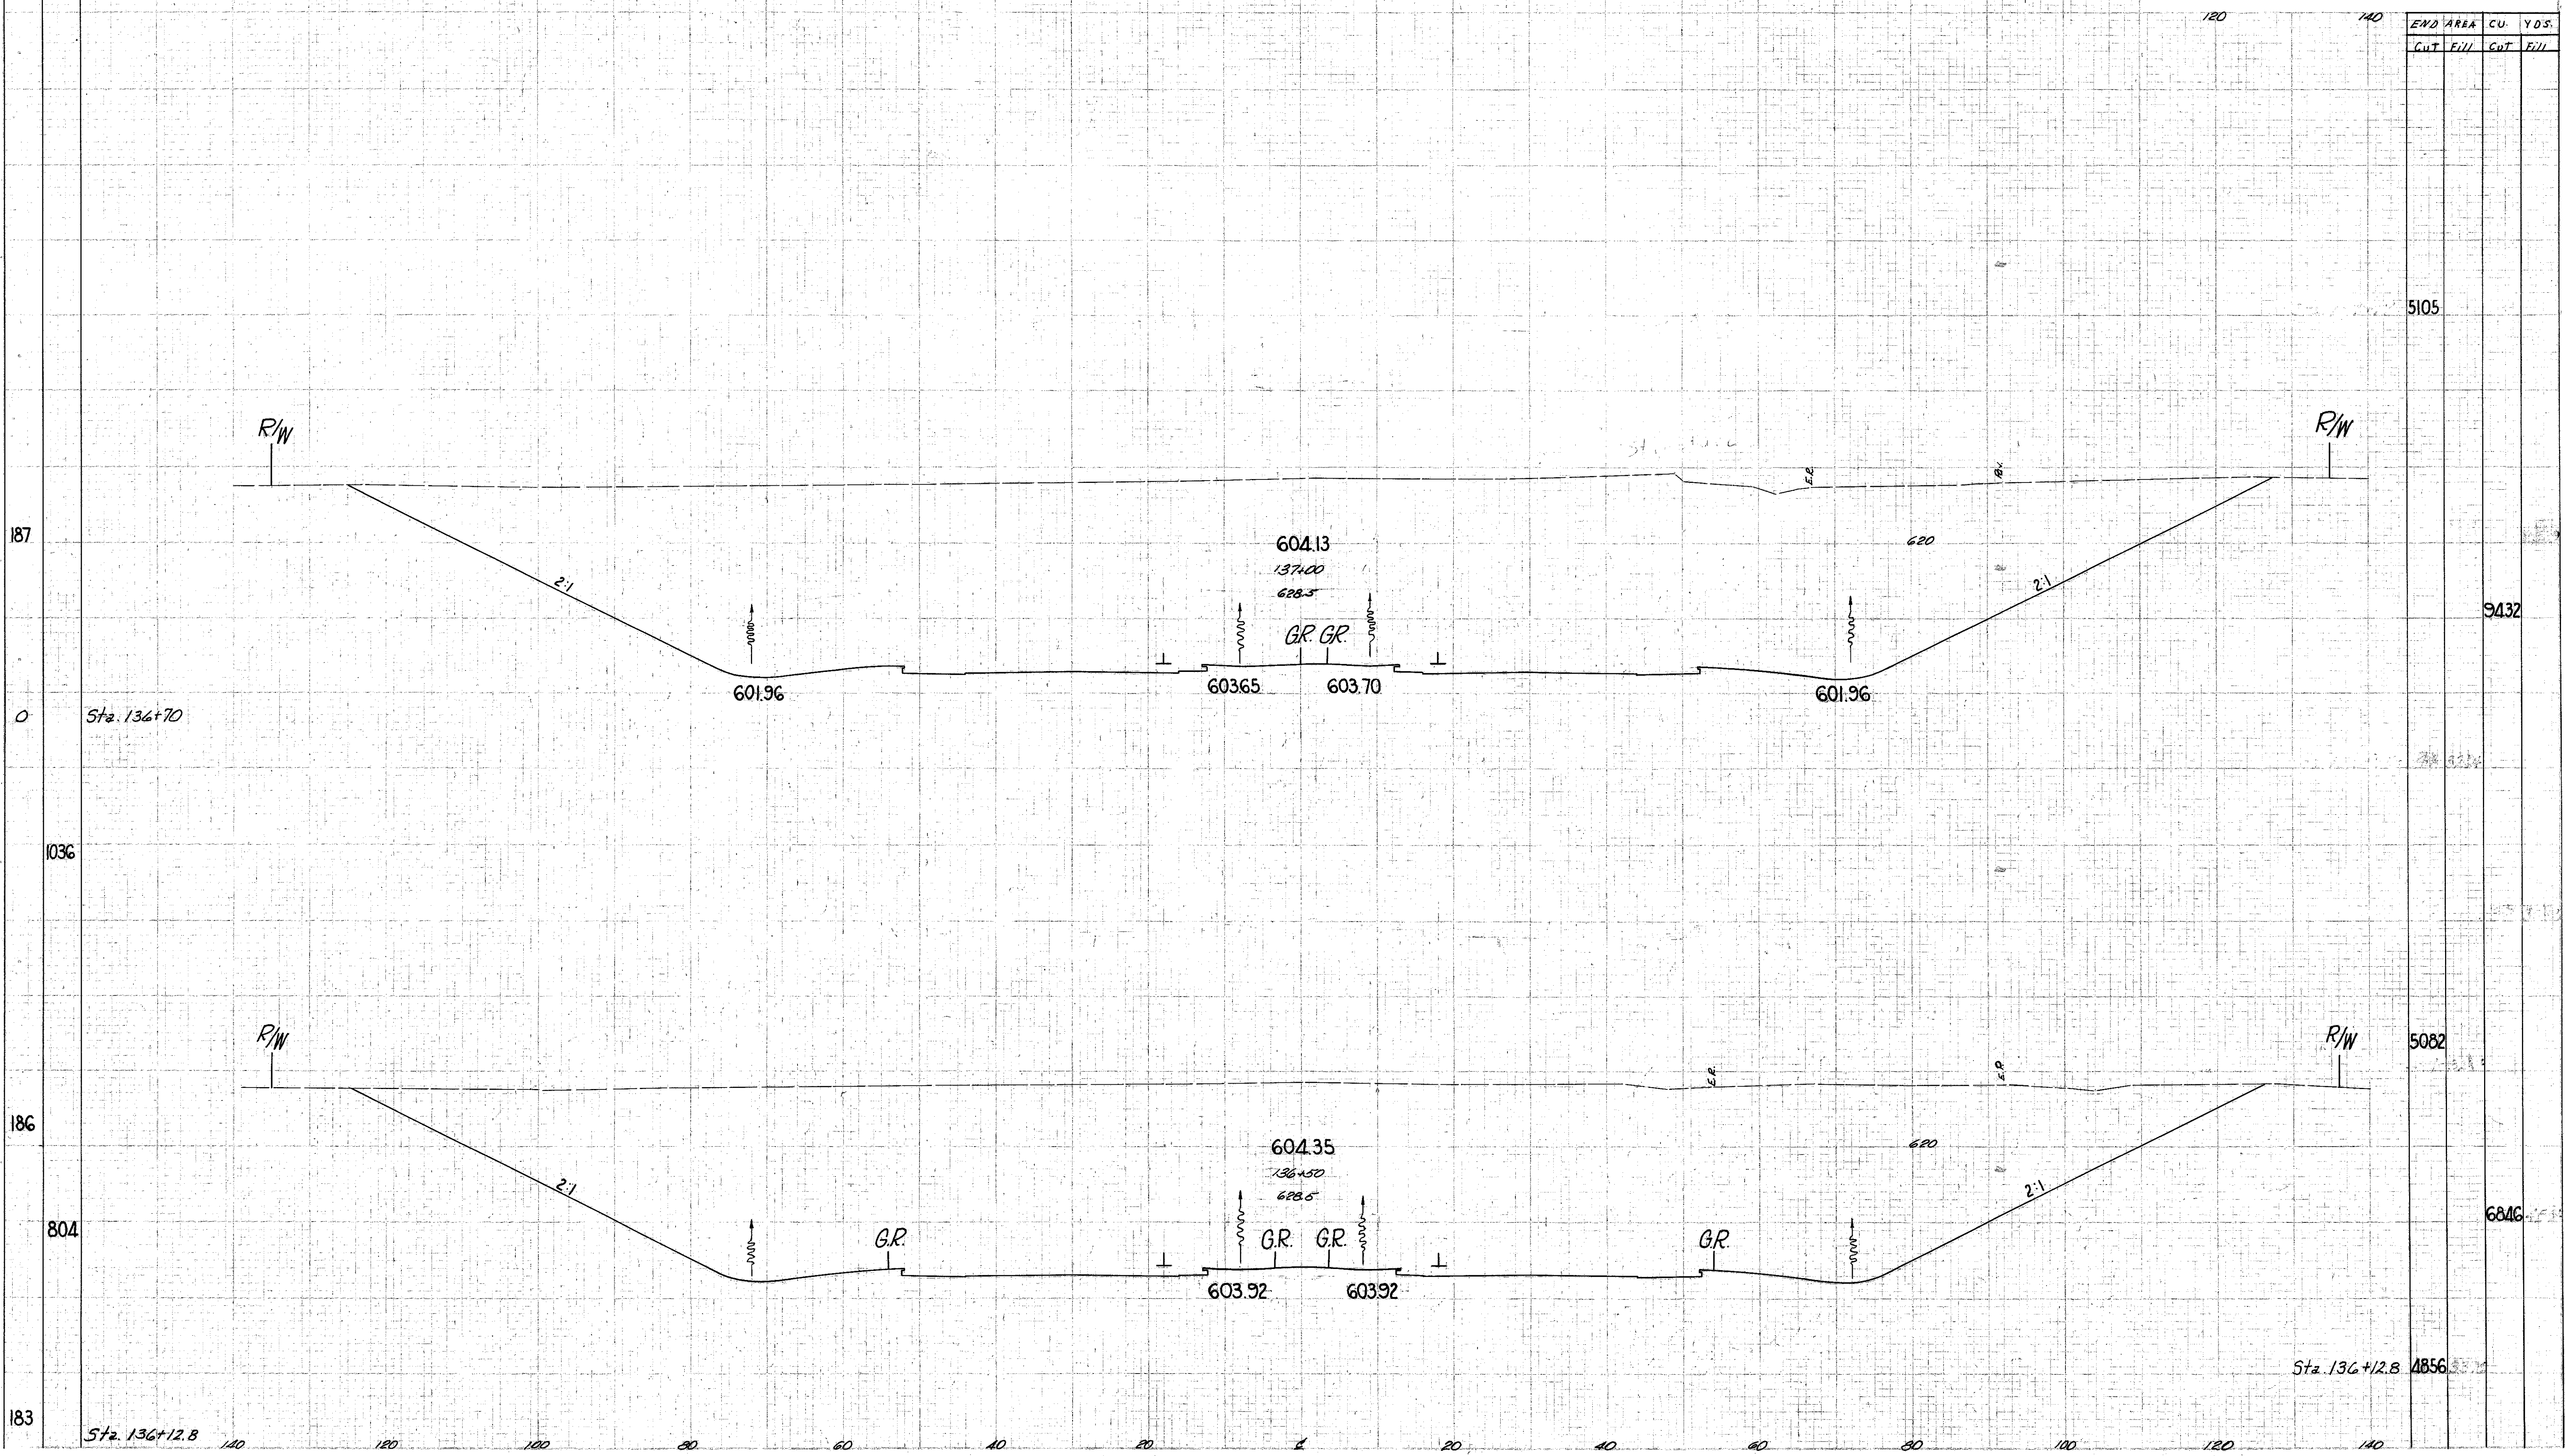

END AREA	CU.		YDS.	
	CUT	FILL	CUT	FILL
5105				
9432				
5082				
6846				
1856				