

SEEDING 140 120 100 80 60 40 20 0 20 40 60 80 100

END WIDTH VBS


FIG. NO.	STATE	PROJECT
2	OHIO	U-329(15)

44  
297

LAKE COUNTY  
LAK-2-4.42

120 140

END AREA		CU. YDS.	
CUT	FILL	CUT	FILL

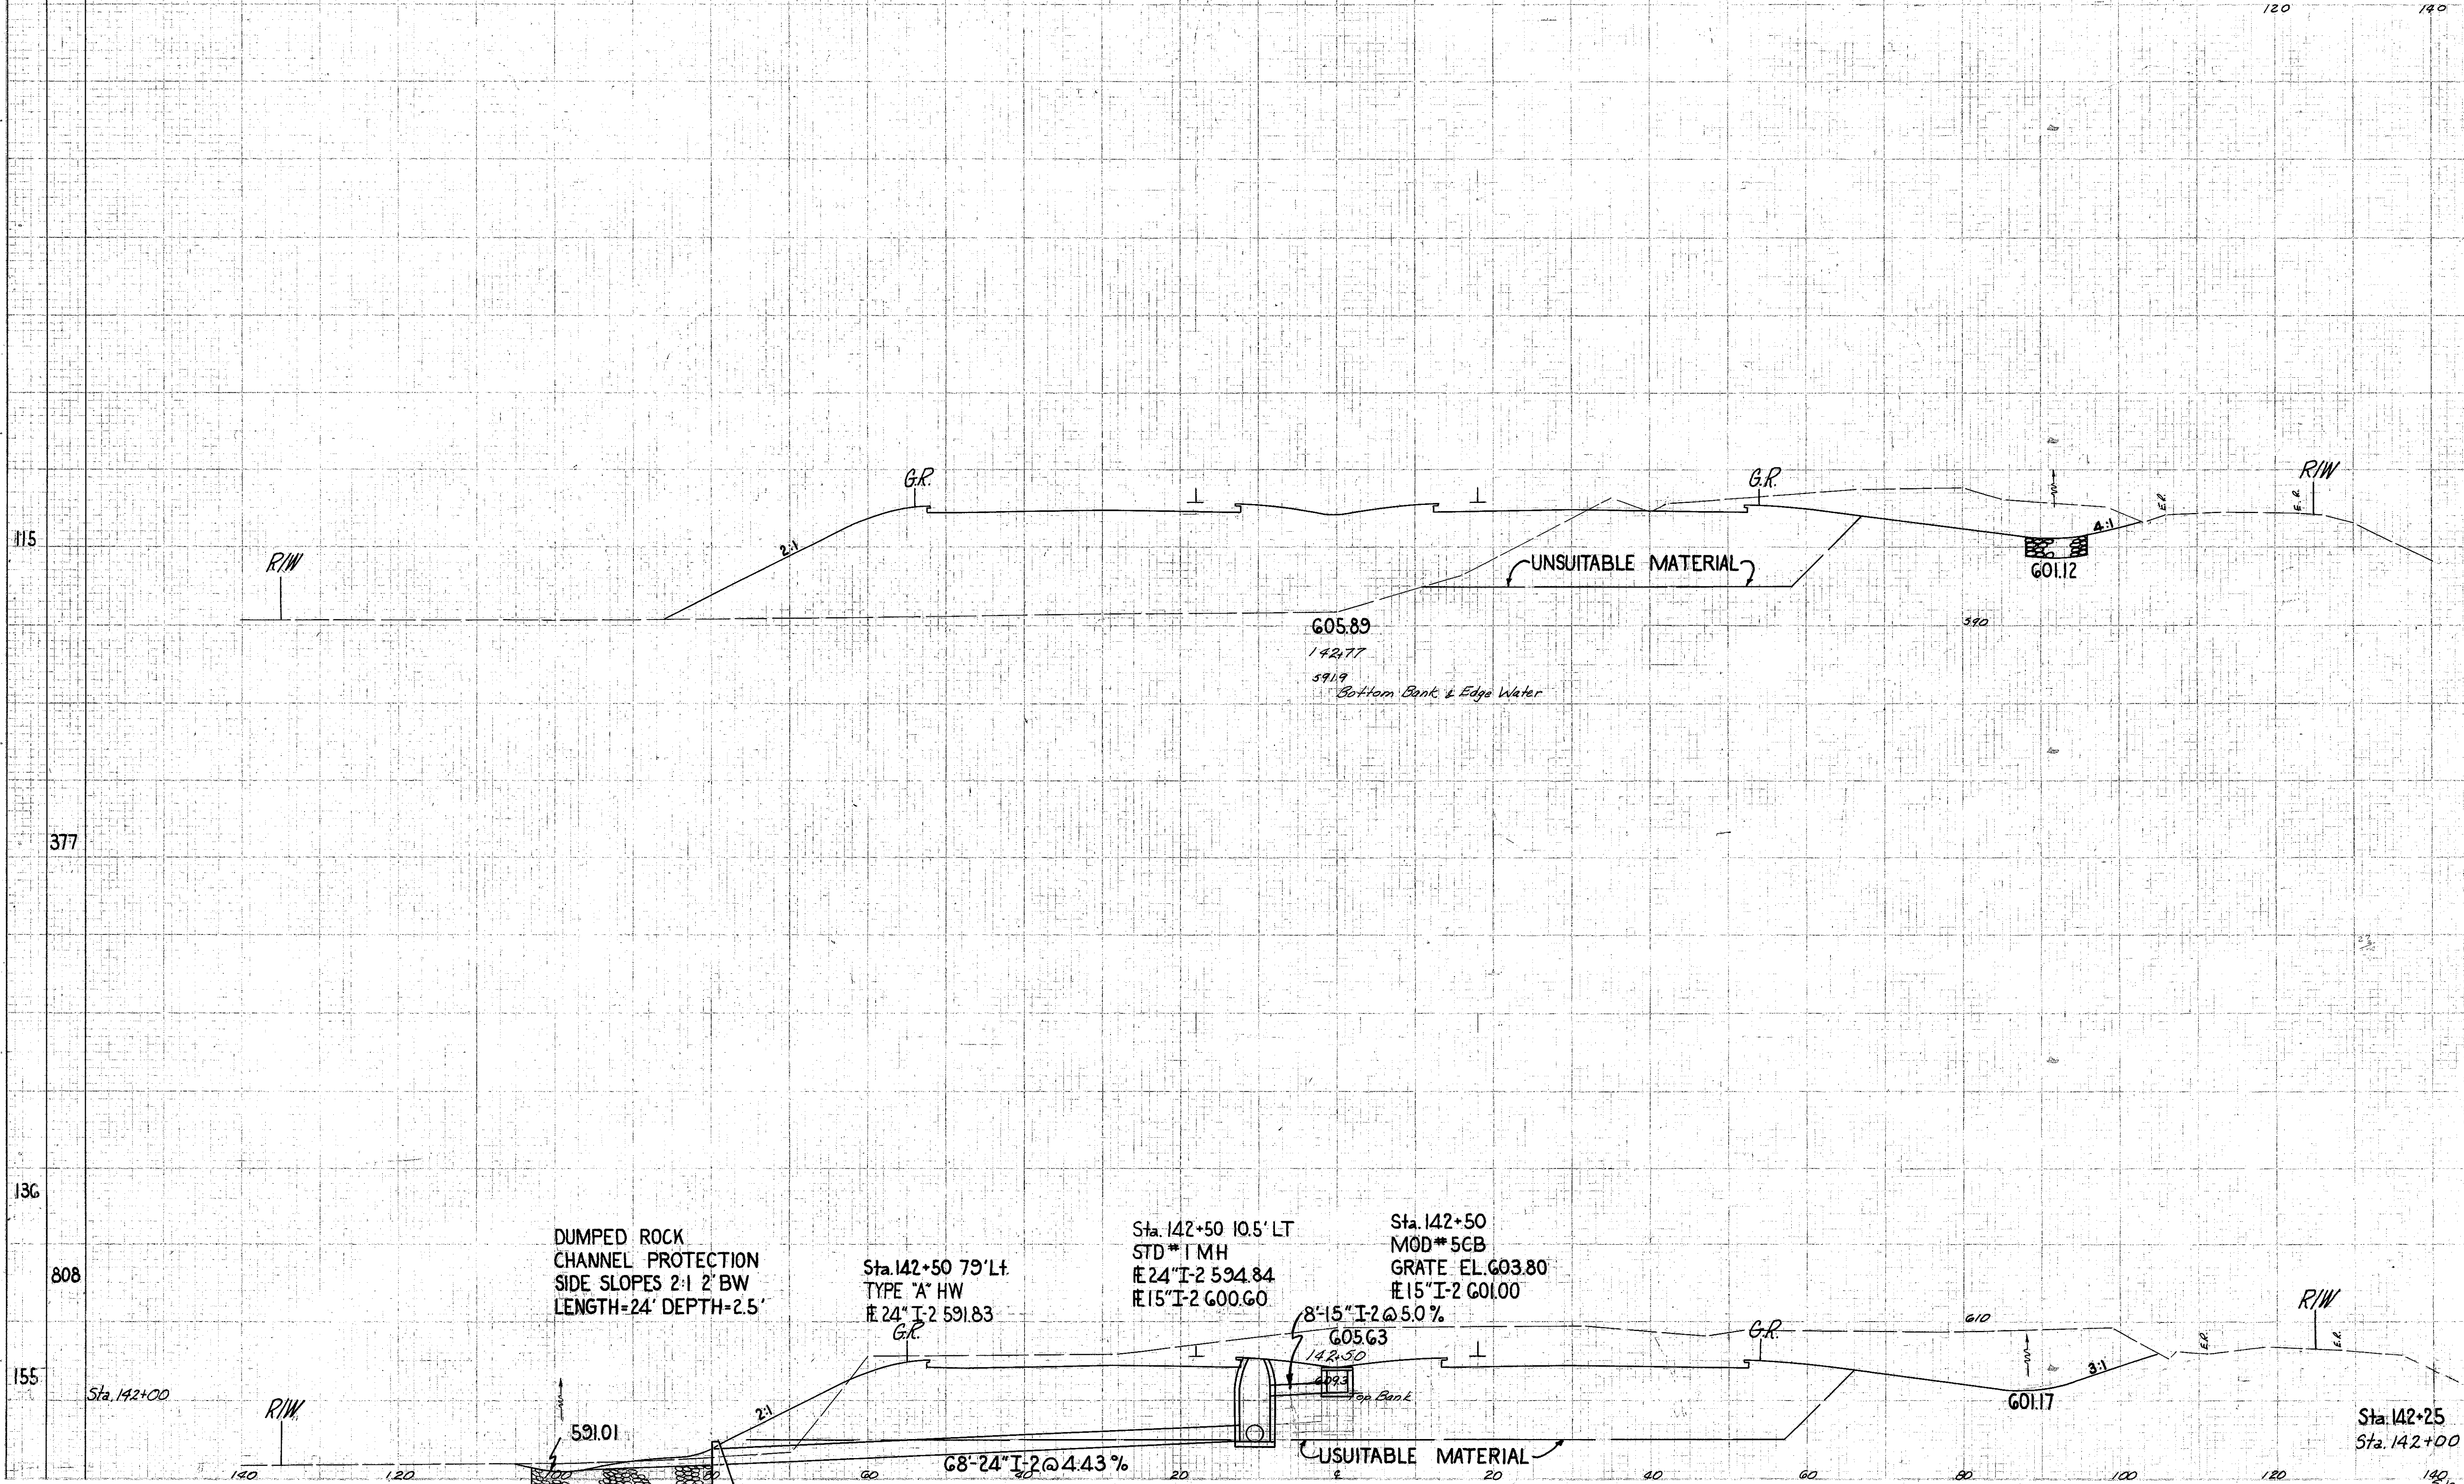

115

377

136

808

155

220 1210

447 633

674 55

2116 25

0

Sta. 142+00

DUMPED ROCK  
CHANNEL PROTECTION  
SIDE SLOPES 2:1 2' BW  
LENGTH=24' DEPTH=2.5'

Sta. 142+50 79' Lt.  
TYPE "A" HW  
# 24" I-2 591.83

Sta. 142+50 10.5' LT  
STD\*\*IMH  
# 24" I-2 594.84  
# 15" I-2 600.60

Sta. 142+50  
MOD\*\*5CB  
GRATE EL. 603.80  
# 15" I-2 601.00

Sta. 142+25  
Sta. 142+00

Sta. 142+50 to 142+77