


SEEDING 140 120 100 80 60 40 20 0 20 40 60 80 100

END STA. 56

FED. DIST. DIVISION	STATE	PROJECT
2	OHIO	U-329 (15)

46
297

LAKE COUNTY
LAK-2-4.42

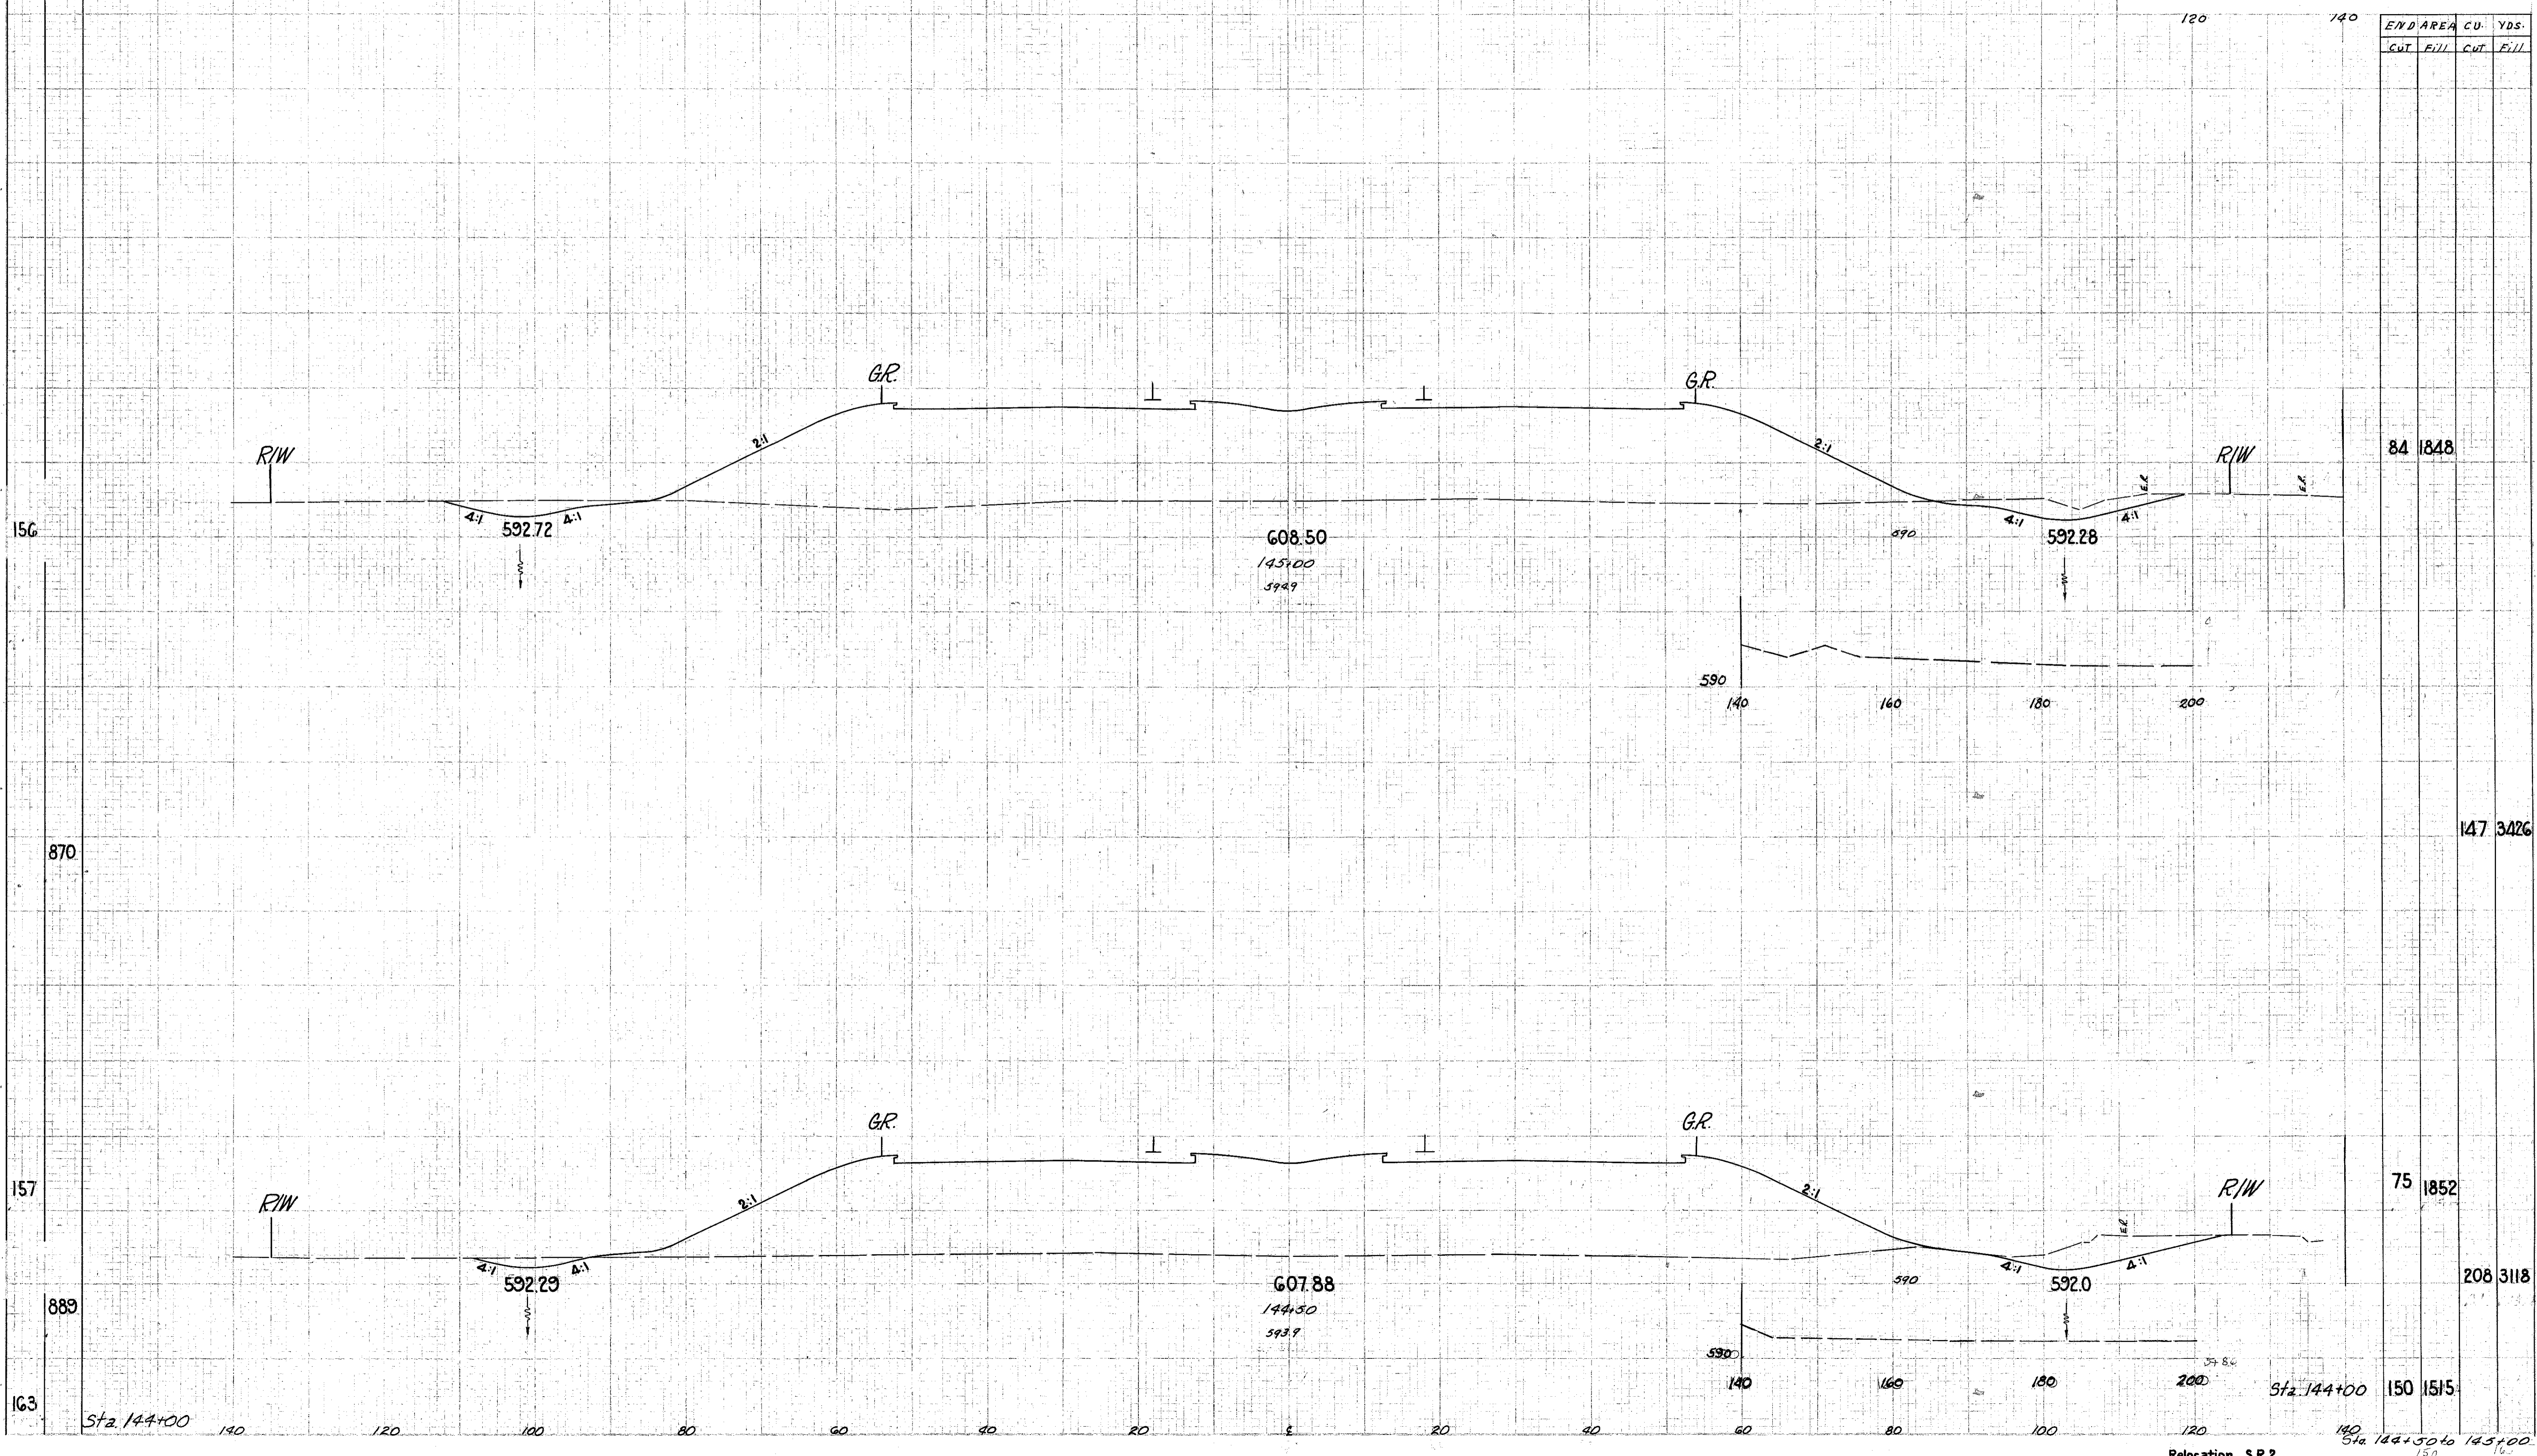

END AREA	CUT	FILL	CUT	FILL	CUT	FILL	YDS.
84	1848						
75	1852						
150	1515						

Sta. 144+00

Sta. 144+00

Sta. 144+50 to 145+00

Relocation S.R.2