


SEEDING  
END WIDTH  
SQ. YDS.

PER. NO. DIVISION	STATE	PROJECT	48 297
2	OHIO	U-329 (15)	

LAKE COUNTY  
LAK-2-4.42

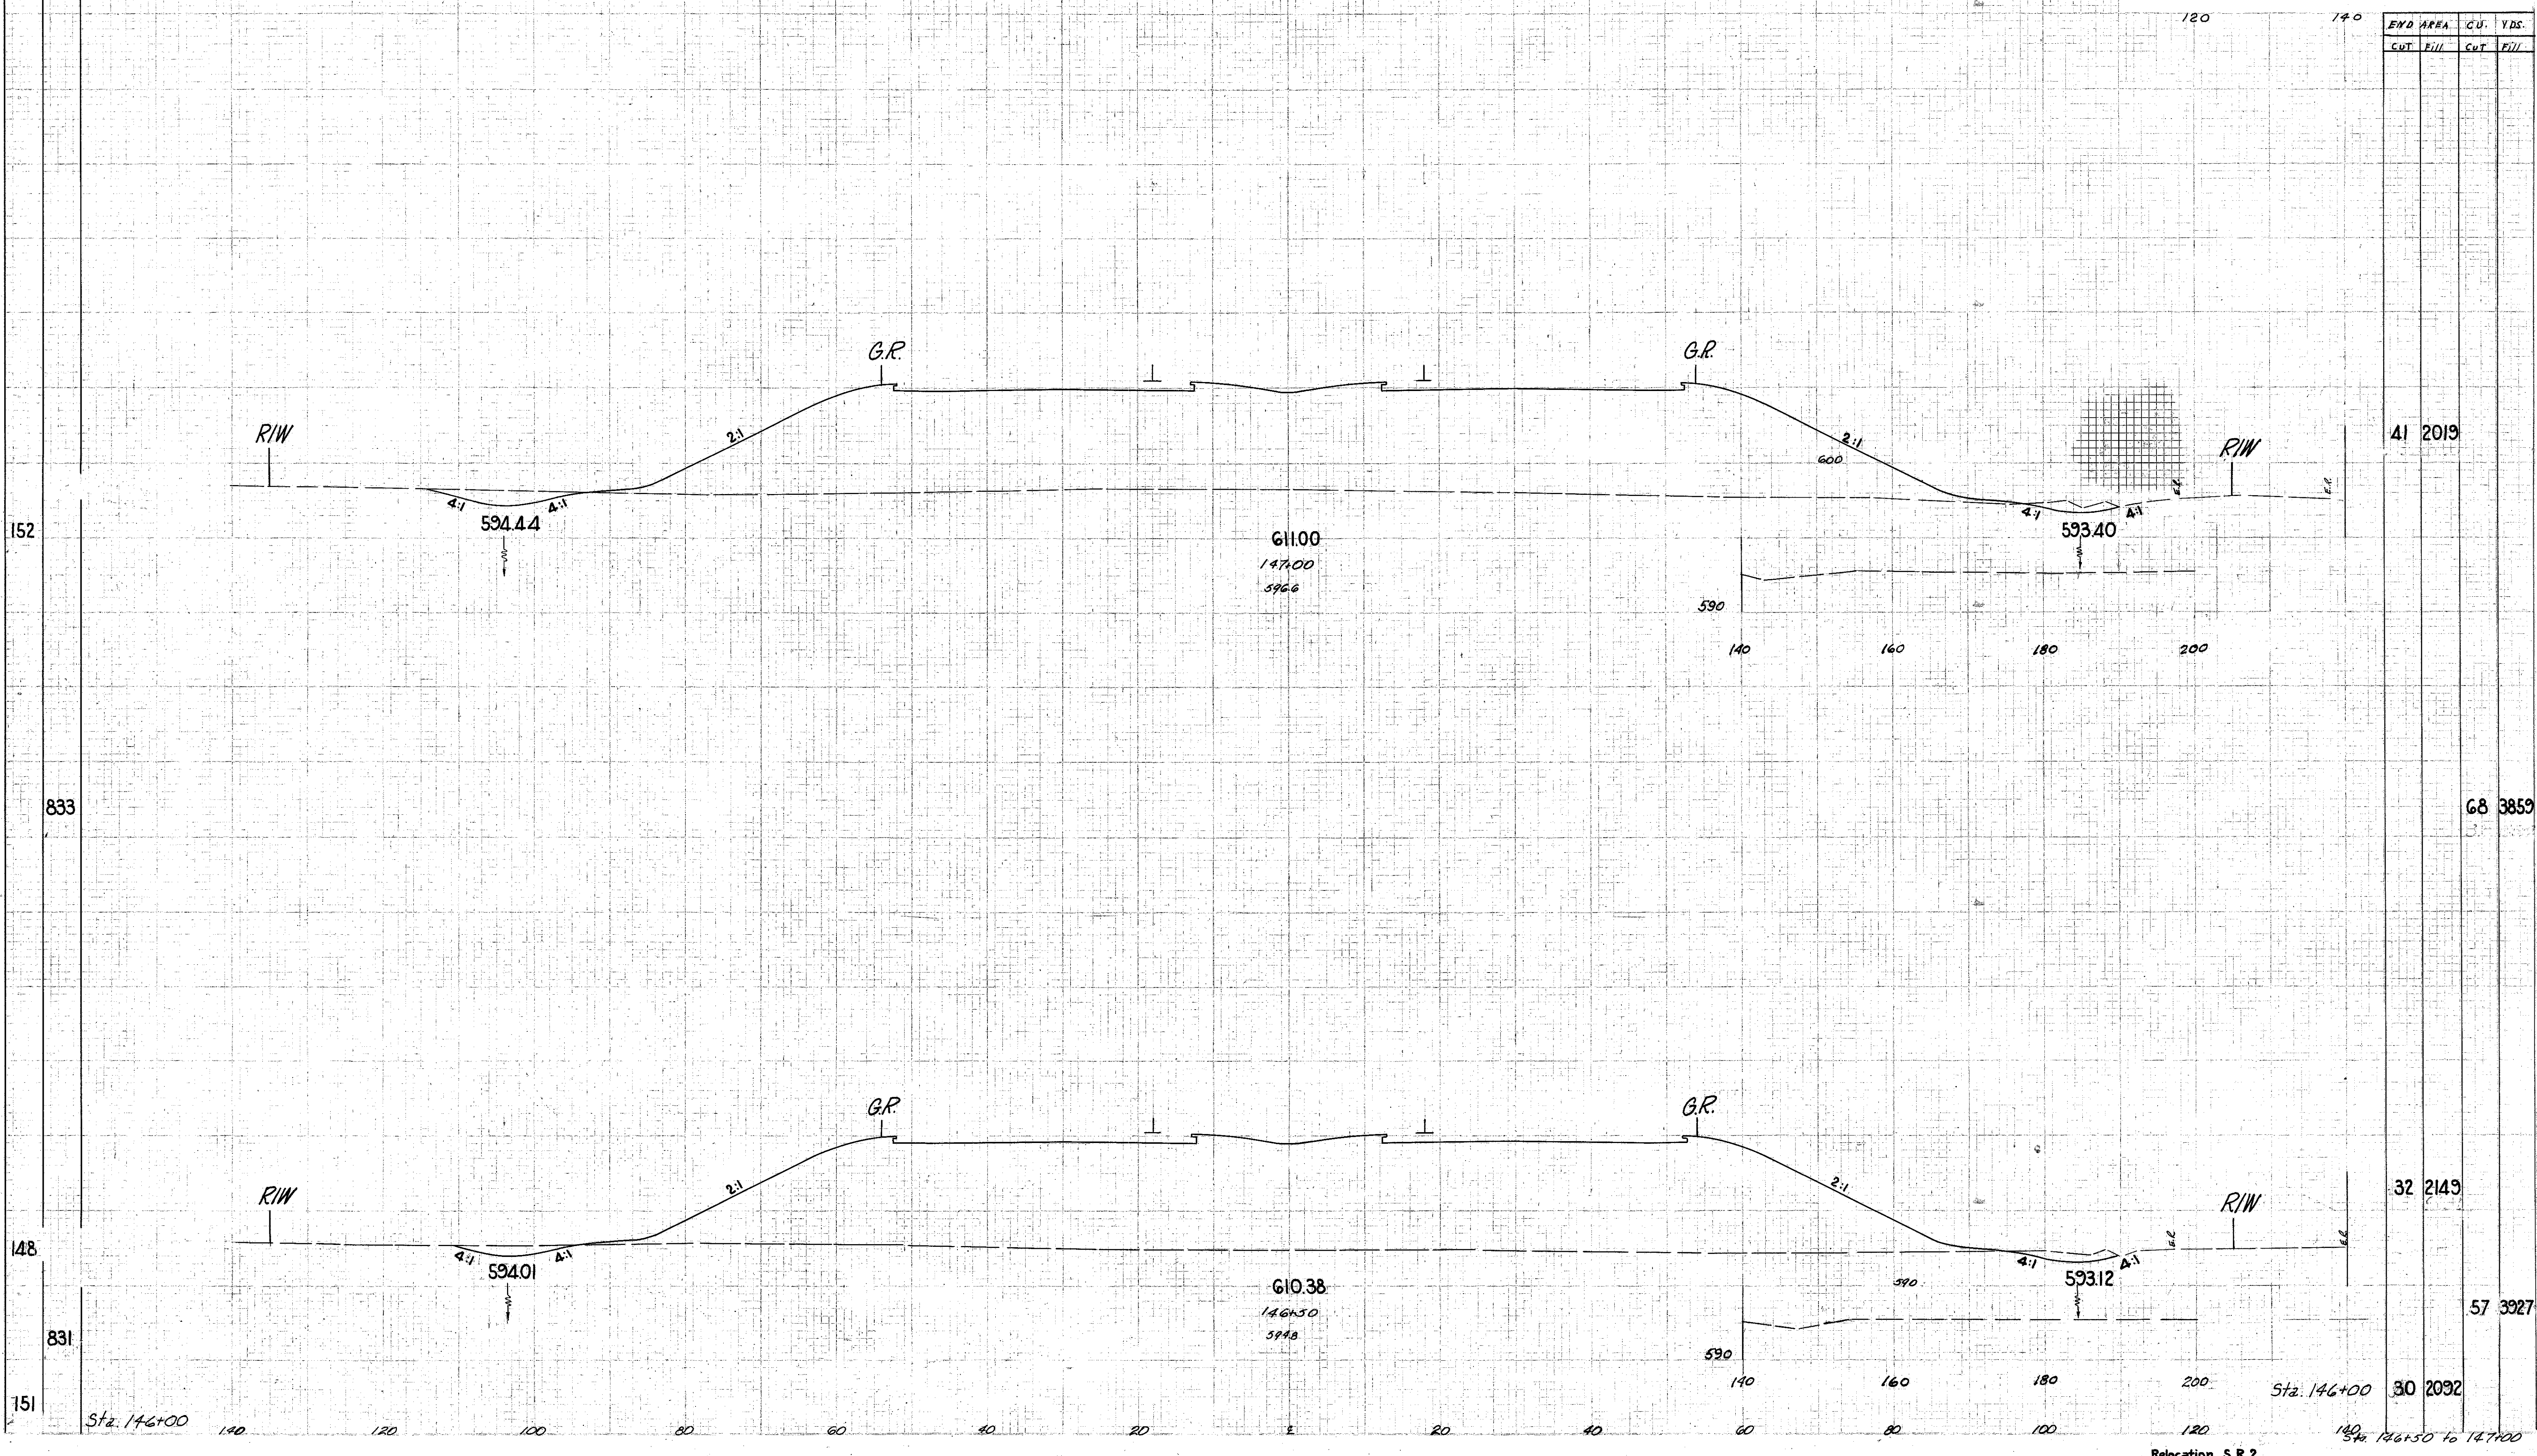

END AREA		CU. YDS.	
CUT	FILL	CUT	FILL

41	2019		
68	3859		
32	2149		
57	3927		
30	2092		