


SEEDING
END WIDTH 56.8

FED. RD. DIVISION	STATE	PROJECT
2	OHIO	U-329(15)

49
297

LAKE COUNTY
LAK-2-4.42

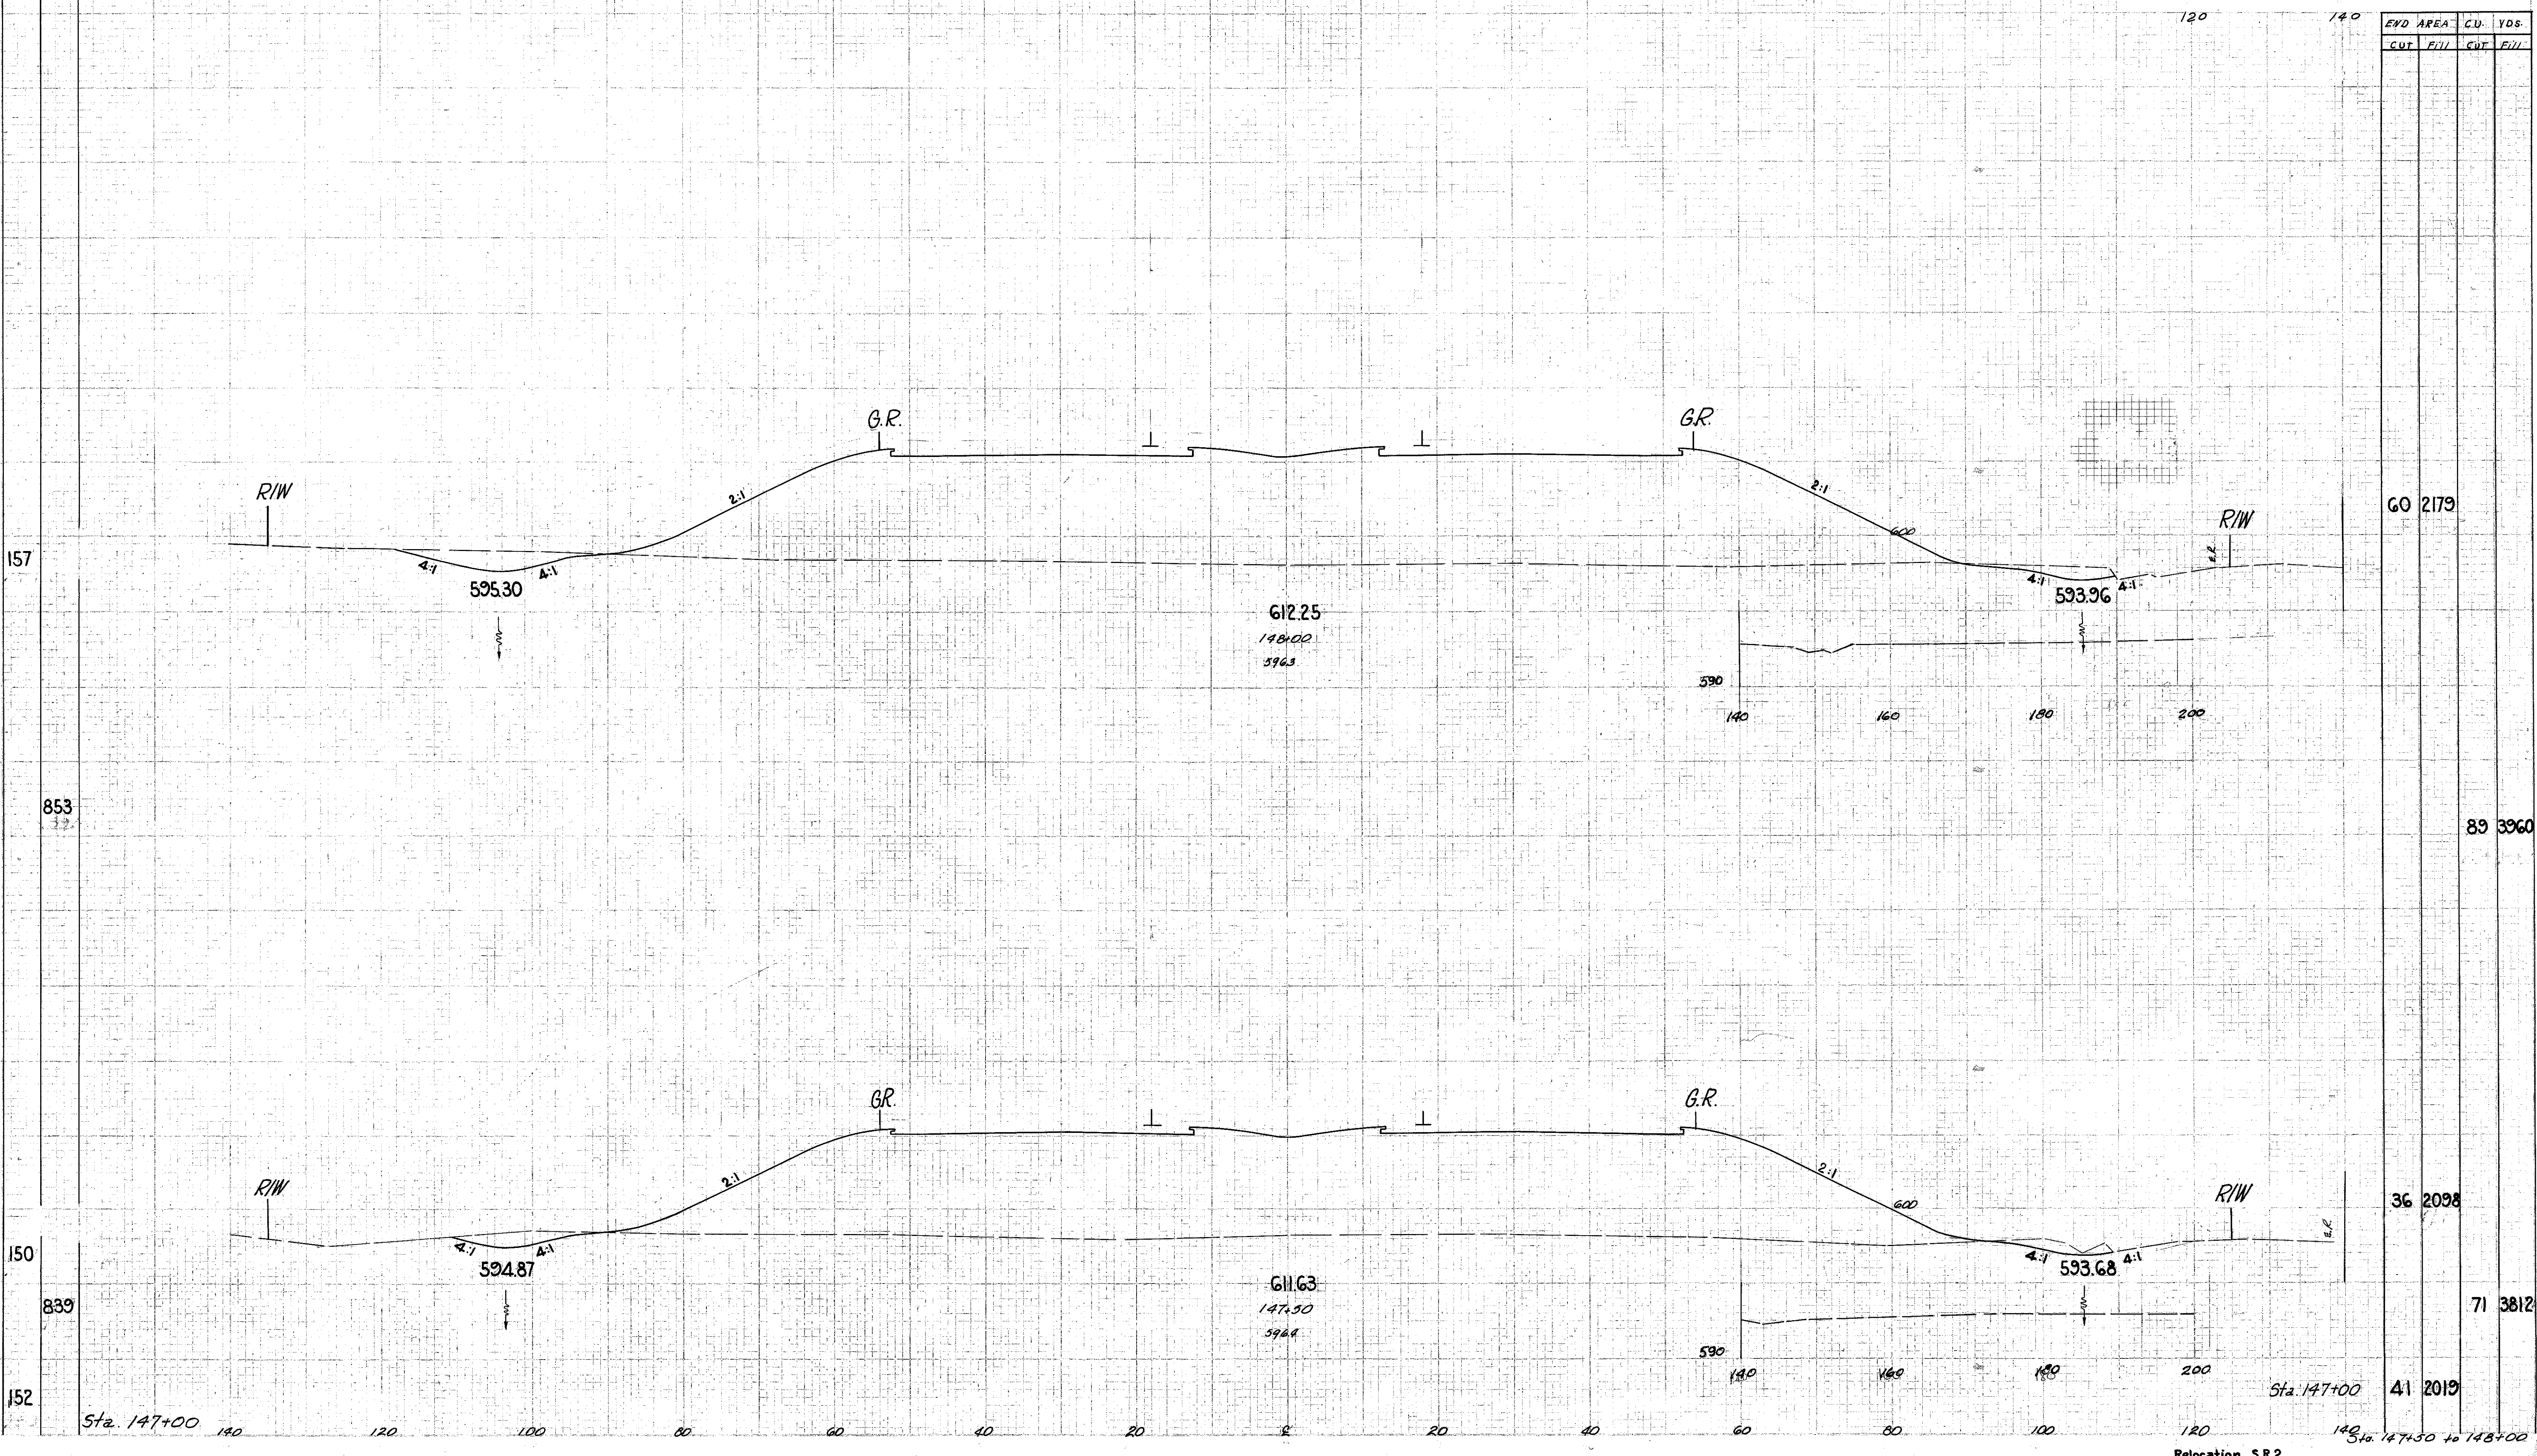

EVD AREA		CU.		YDS.	
CUT	FILL	CUT	FILL	CUT	FILL
				60	2179
				89	3960
				36	2098
				71	3812
				41	2019

Relocation S.R.2
Sta. 147+00 to 148+00