


SEEDING
FED. DIVISION
STATE
PROJECT

2 OHIO U-329(15) 51 297

LAKE COUNTY
LAK-2-4.42

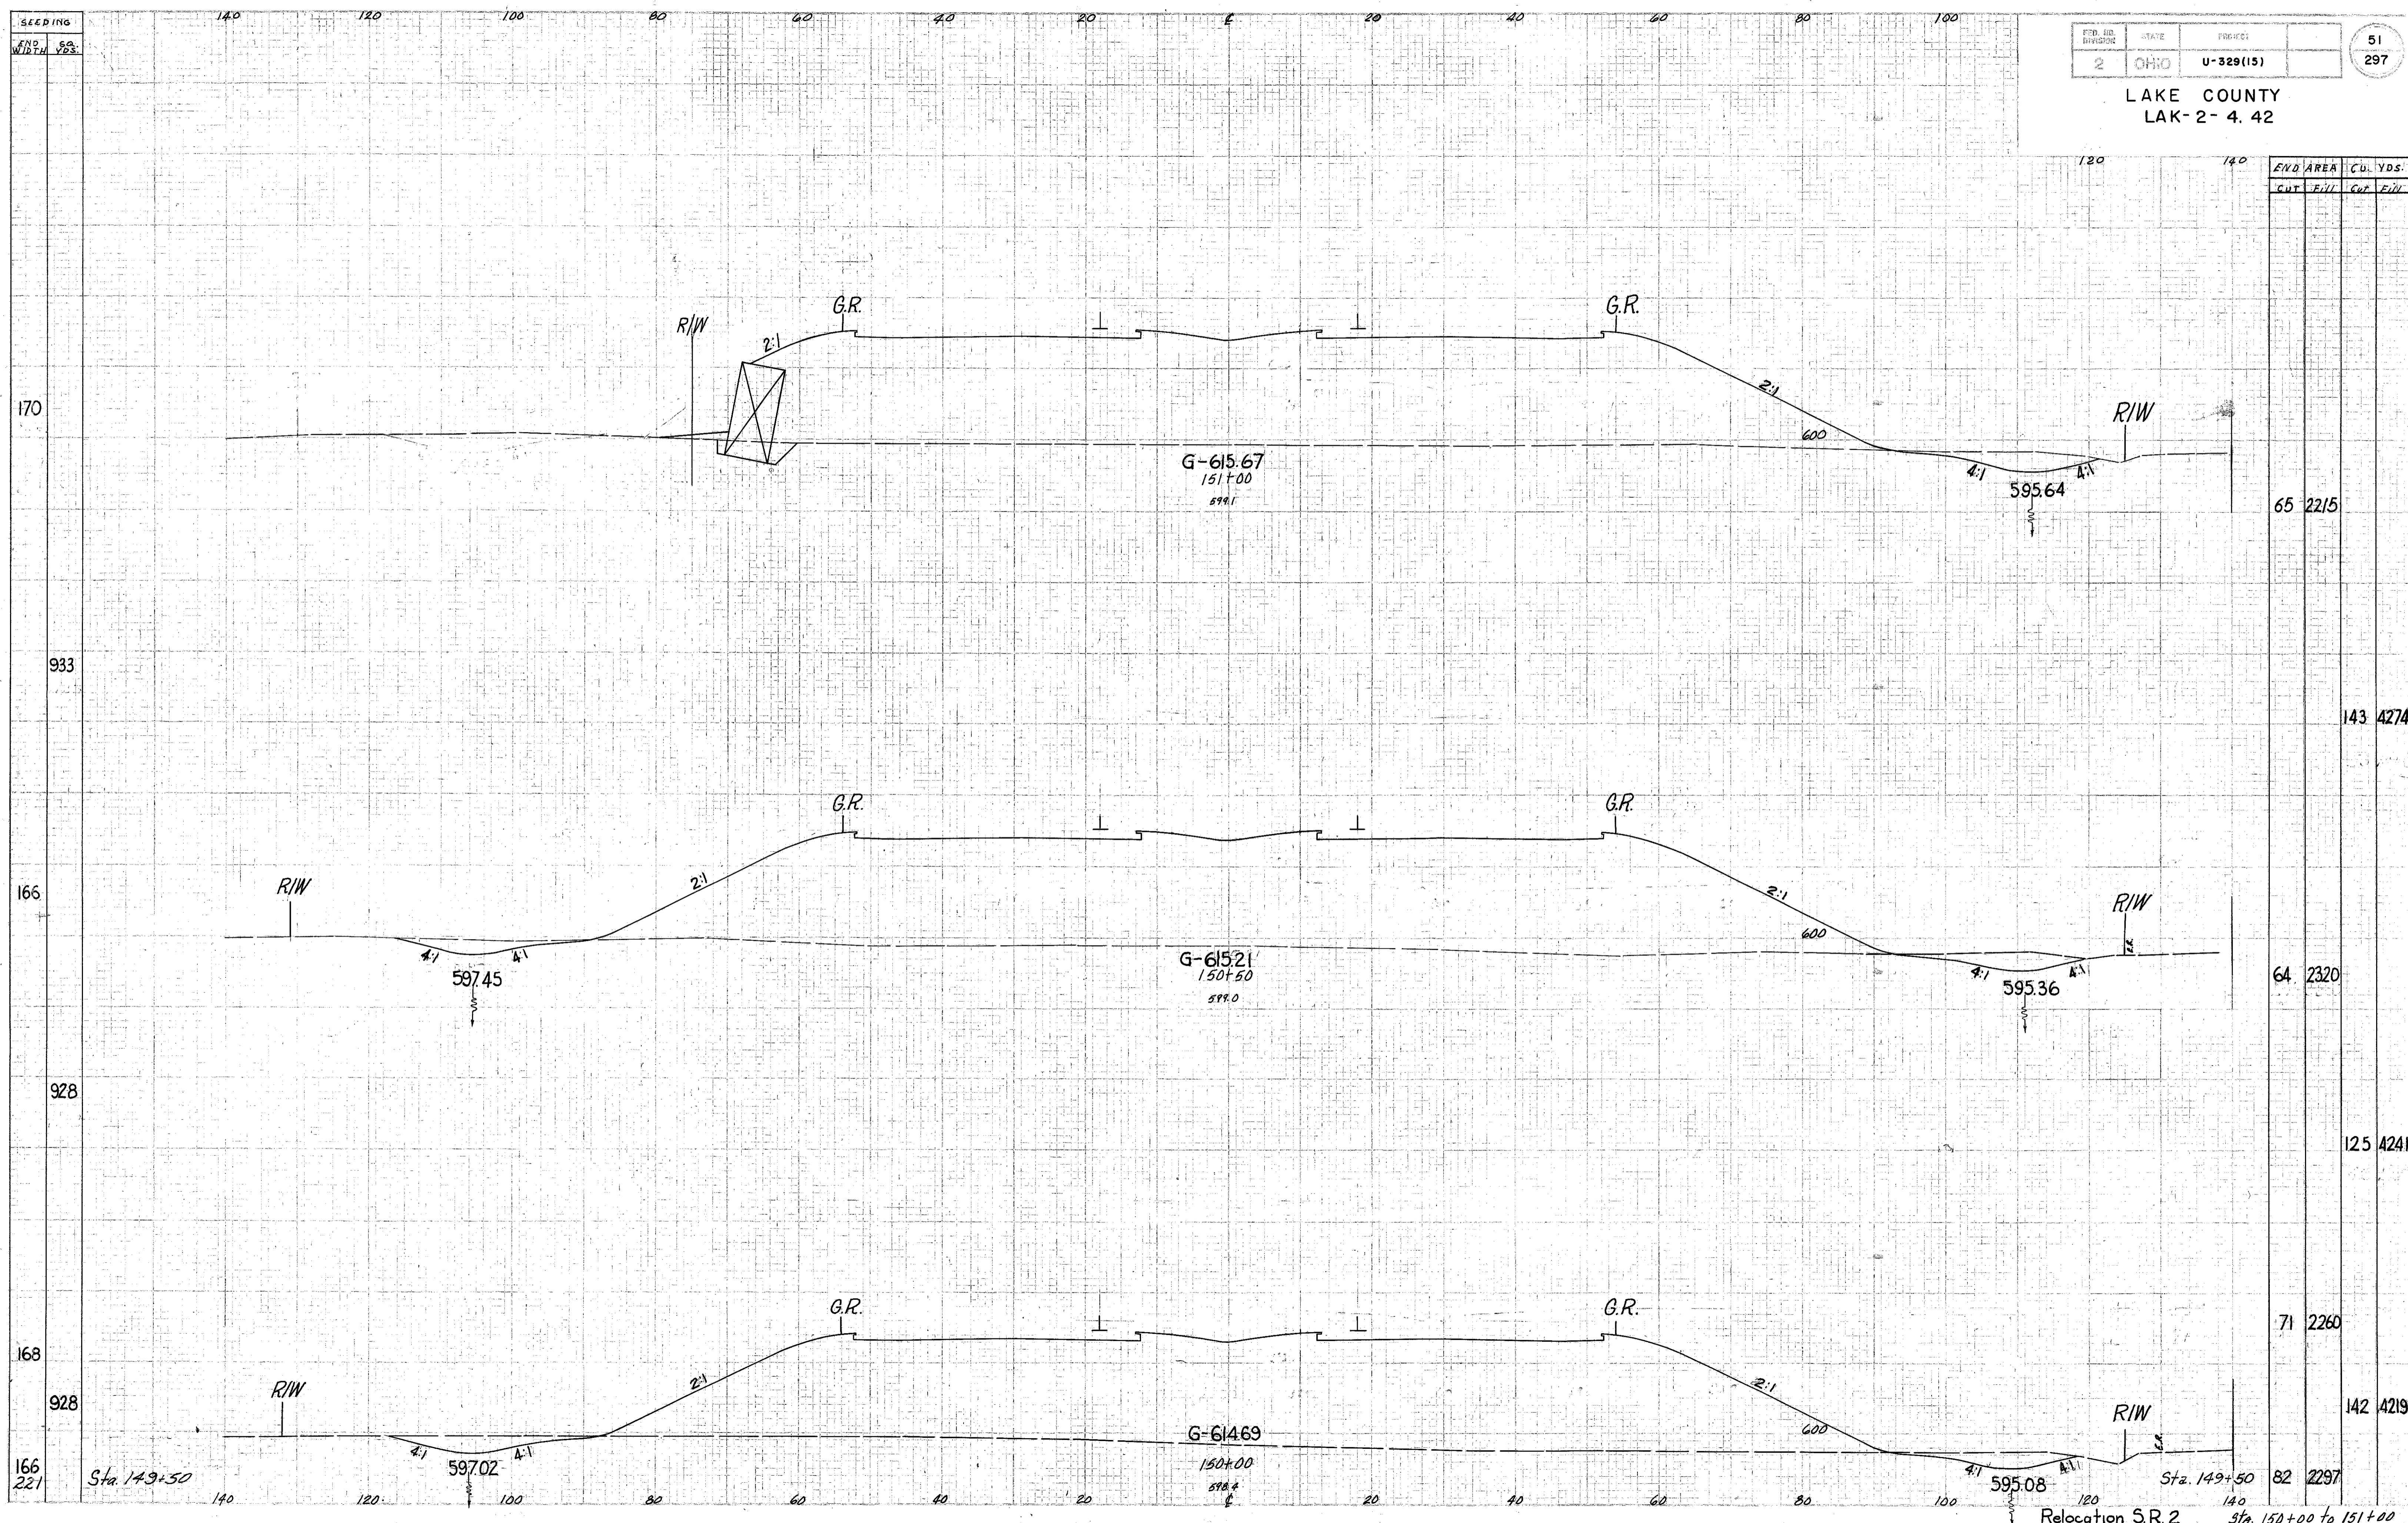

END AREA		CU. YDS.	
Cut	Fill	Cut	Fill
65	2215		
143	4274		
64	2320		
125	4241		
71	2260		
142	4219		
82	2297		

Relocation S.R. 2 Sta. 150+00 to 151+00