


SEEDING  
END WIDTH  
BO  
VCS

LAKE COUNTY  
LAK-2-4.42

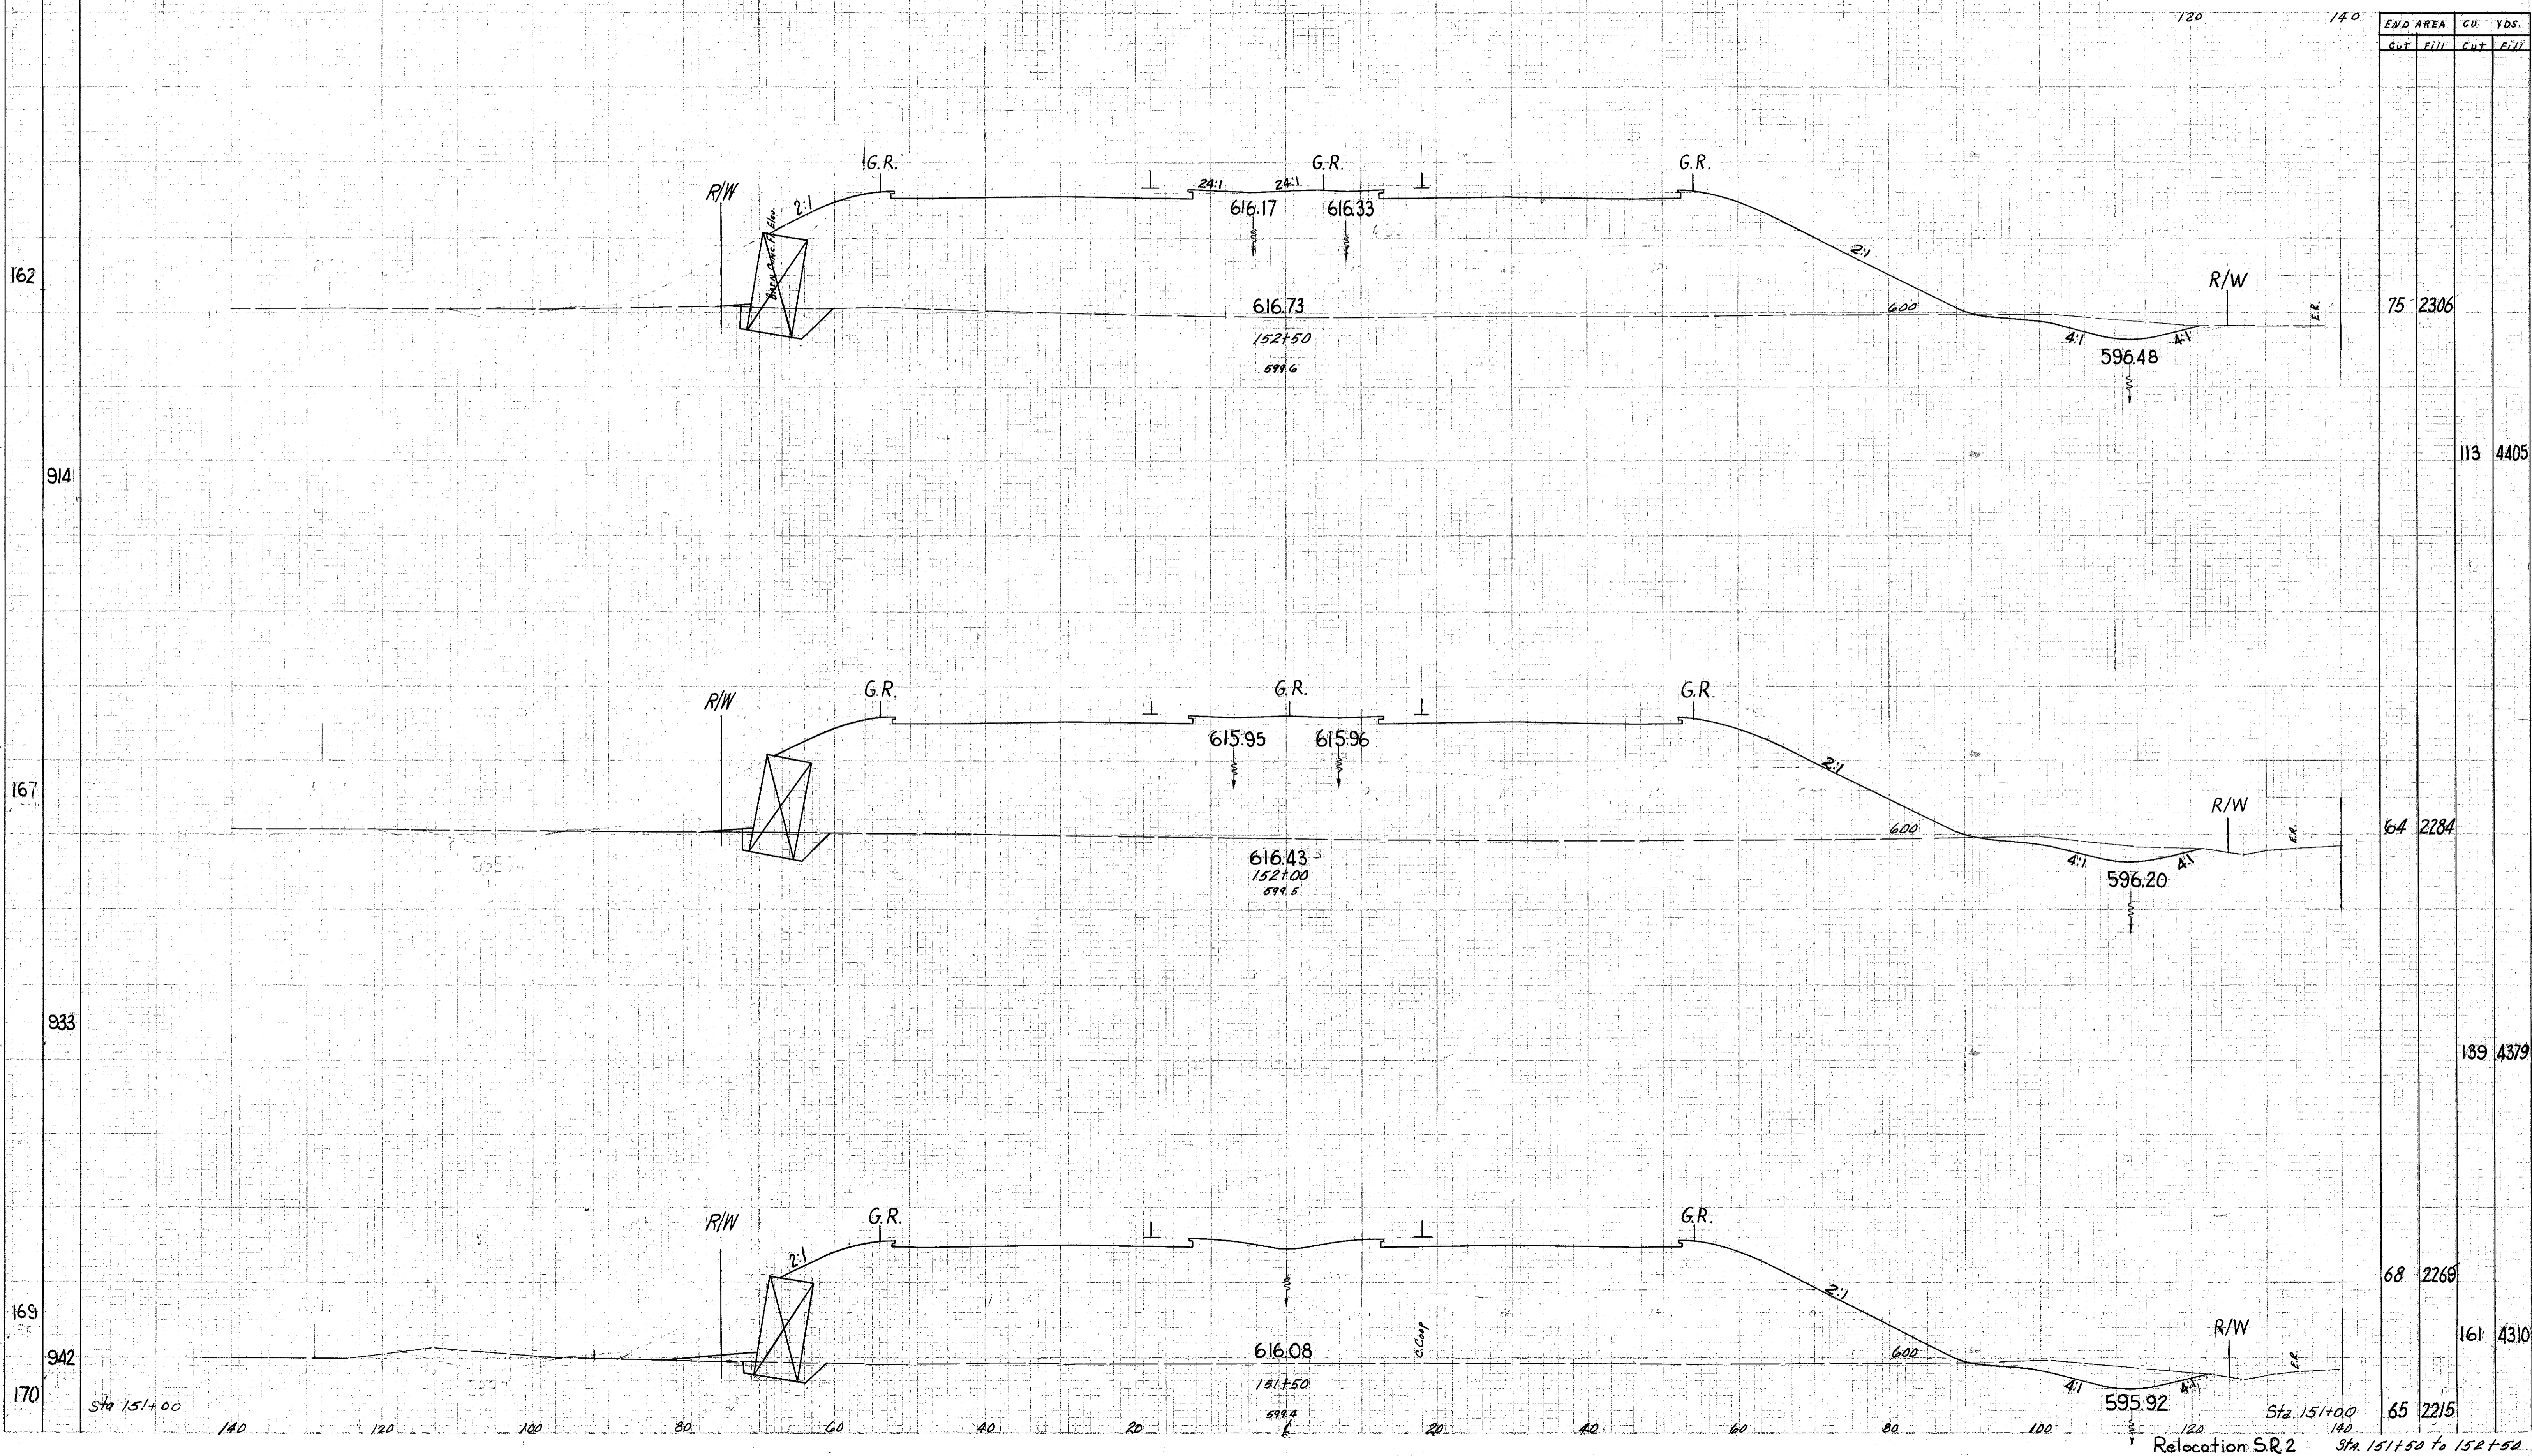

END AREA		CU. YDS.	
CUT	FILL	CUT	FILL
75		2306	
	113		4405
64		2284	
	139		4379
68		2269	
161		4310	
65		2215	

Relocation S.R. 2  
Sta. 151+50 to 152+50