


SEEDING
 END WIDTH SR
 YDS. YDS.
 140 120 100 80 60 40 20 0 20 40 60 80 100 120 140
 180
 903
 145
 781
 136
 378
 0

LAKE COUNTY
 LAK-2-4.42

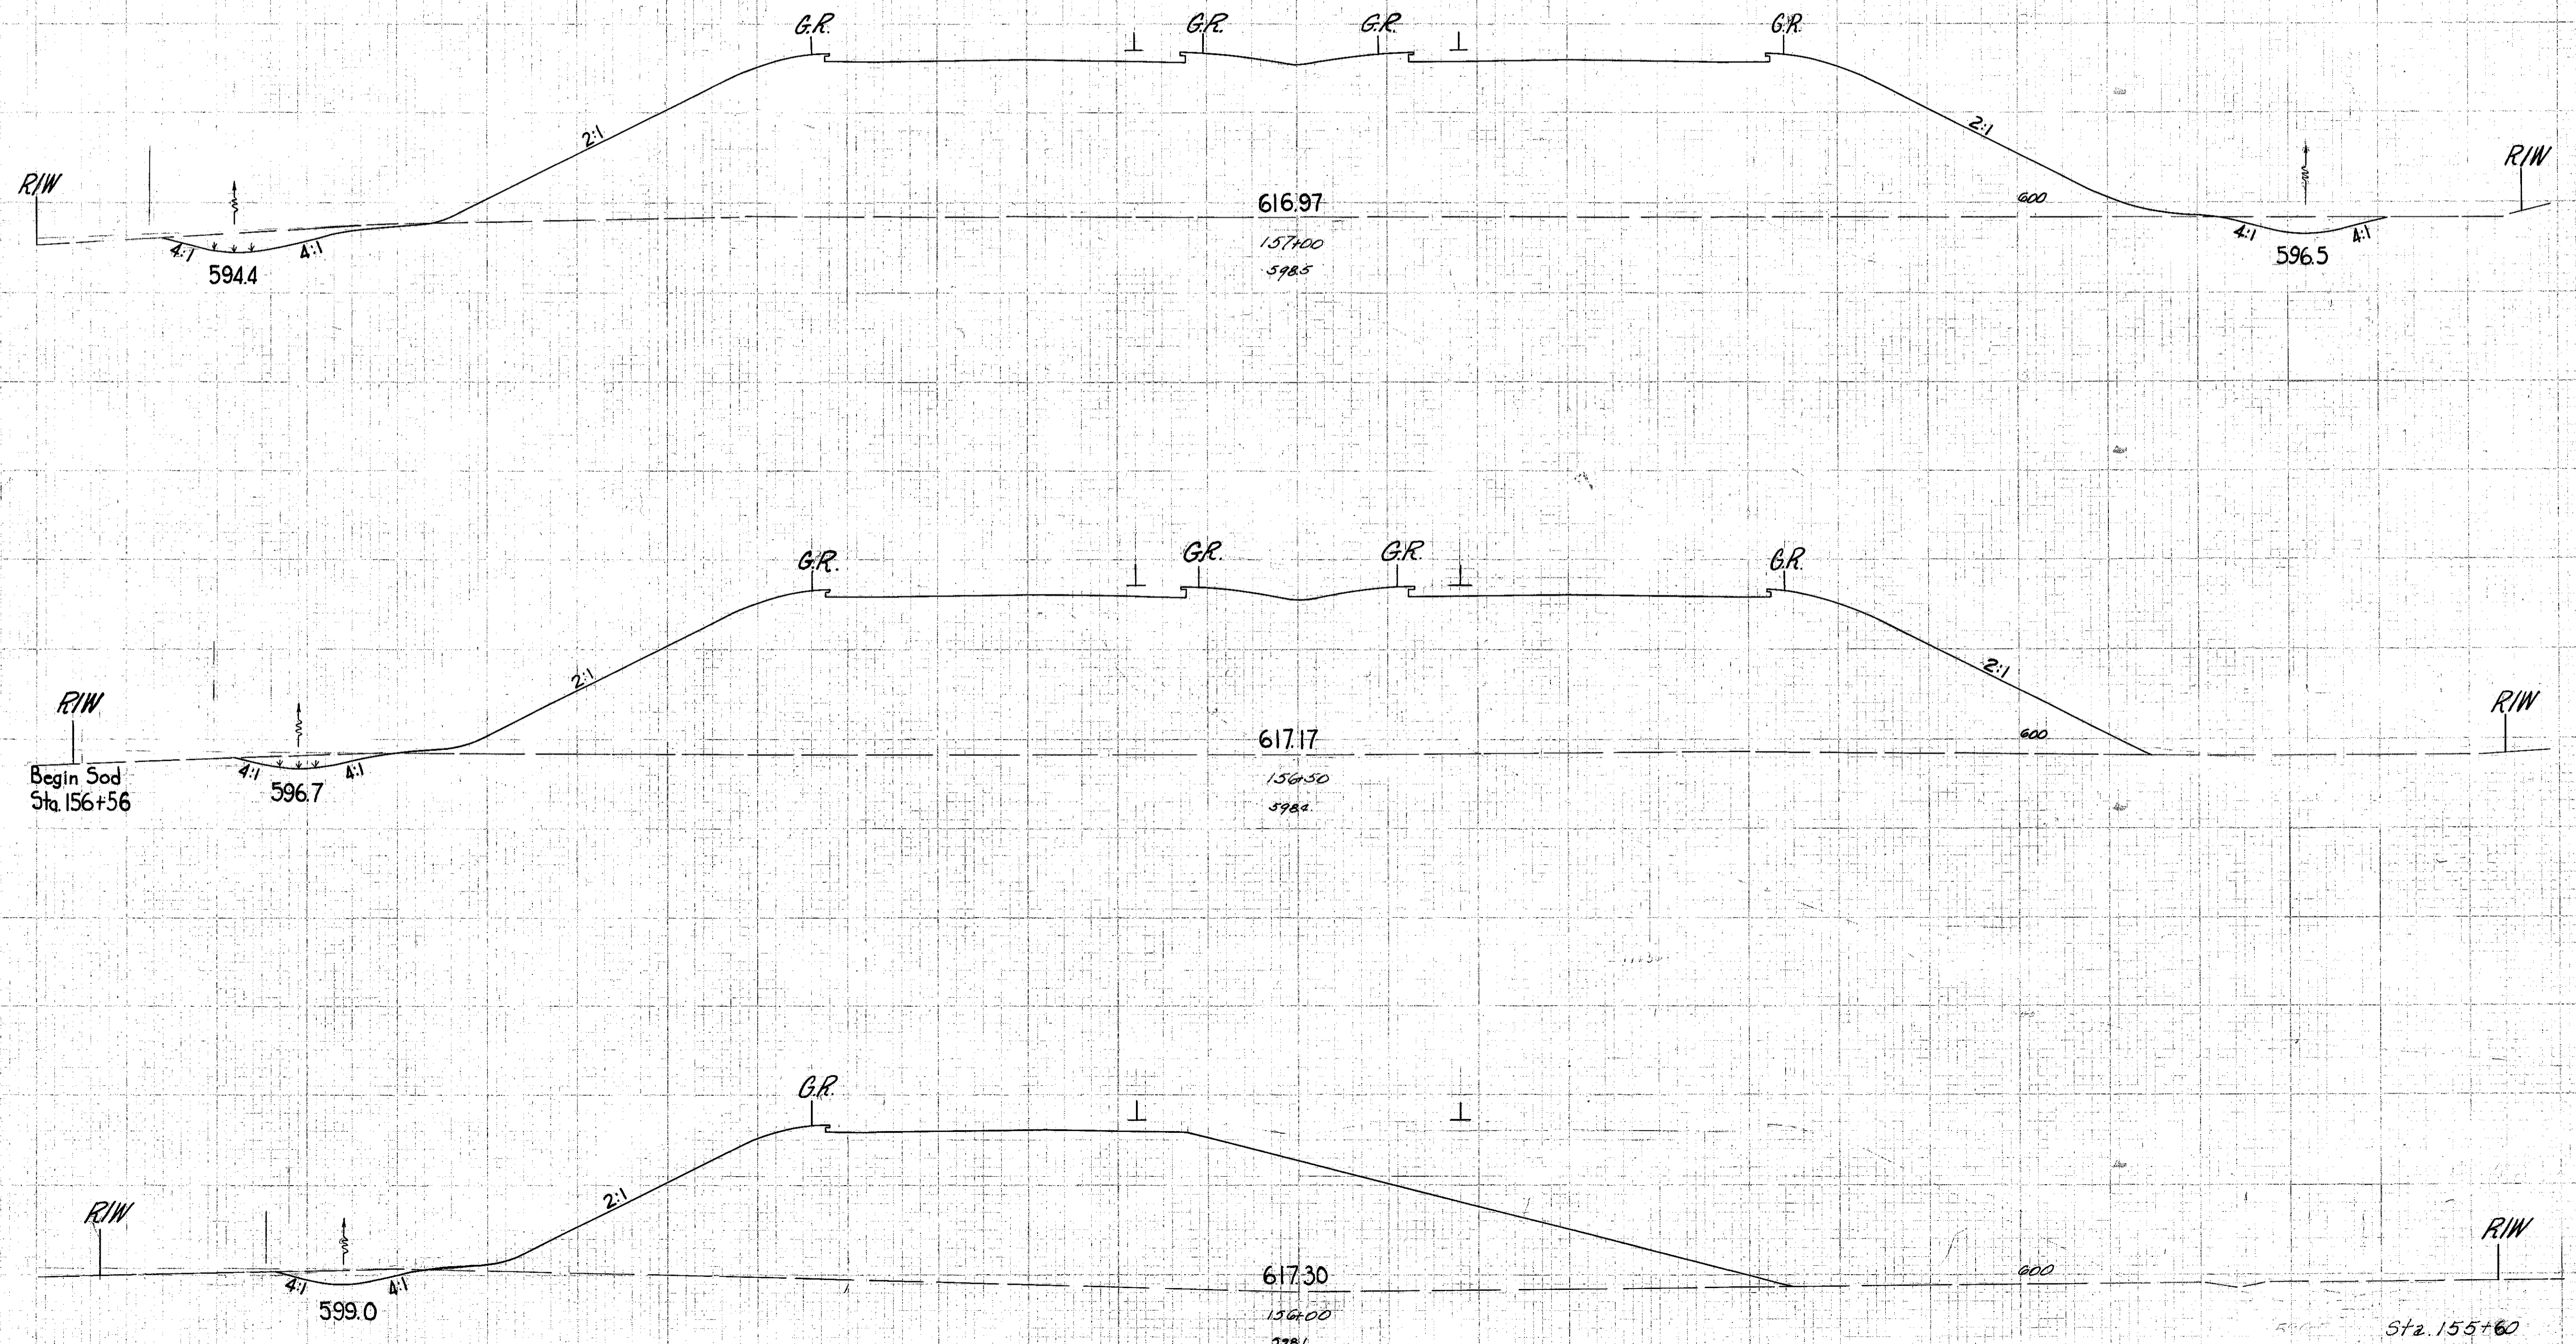

STA.	END AREA		CU. YDS.	
	CUT	FILL	CUT	FILL
156+00	60	2717	76	5049
156+56	22	2736	39	4079
155+60	20	1669	15	1236
Sta. 156+00 to 157+00	0	0	0	0