


SEEDING  
END  
W/RT/ PDS.

FED. RD. DISTRICT	STATE	PROJECT	56
2	OHIO	U-329 (15)	297

LAKE COUNTY  
LAK-2- 4.42

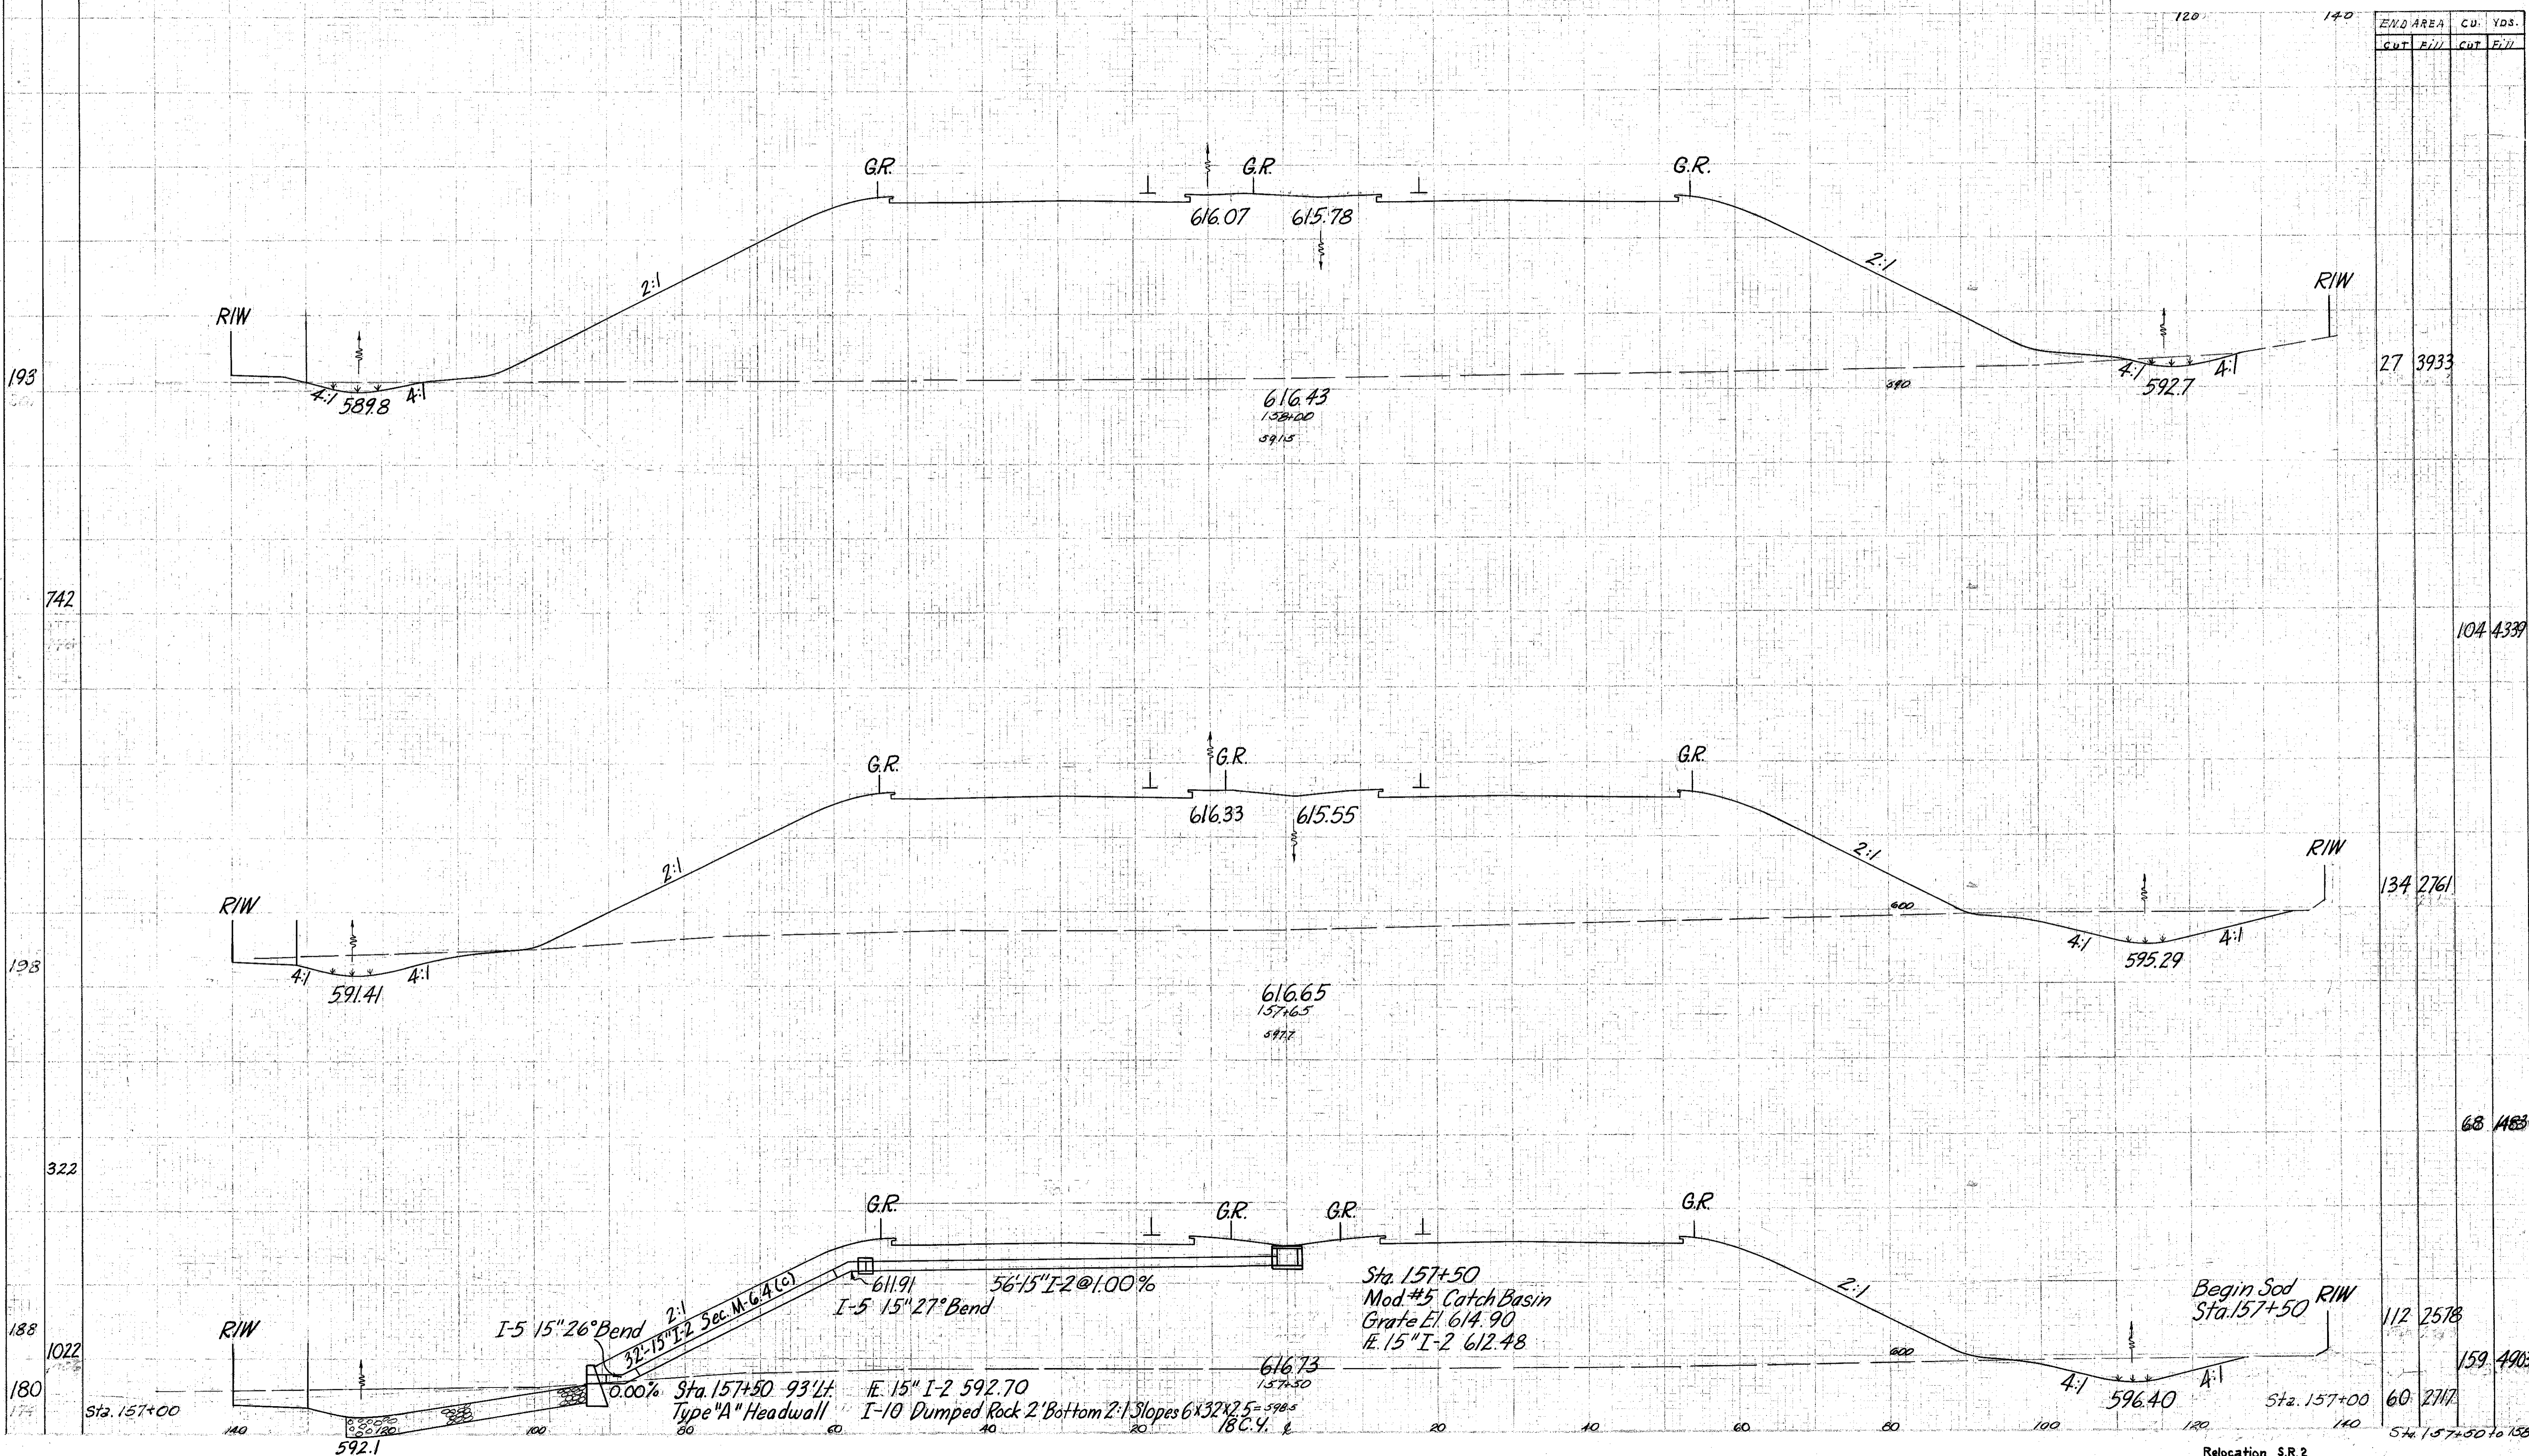

END AREA	CUT	FILL	CUT	FILL

27 3933

104 4339

134 2761

68 468

112 2578

159 4403

60 2717

Sta. 157+50 to 158+00