


SEEDING
END WIDTH YDS.
194
1092
199
1086
192
1070
193

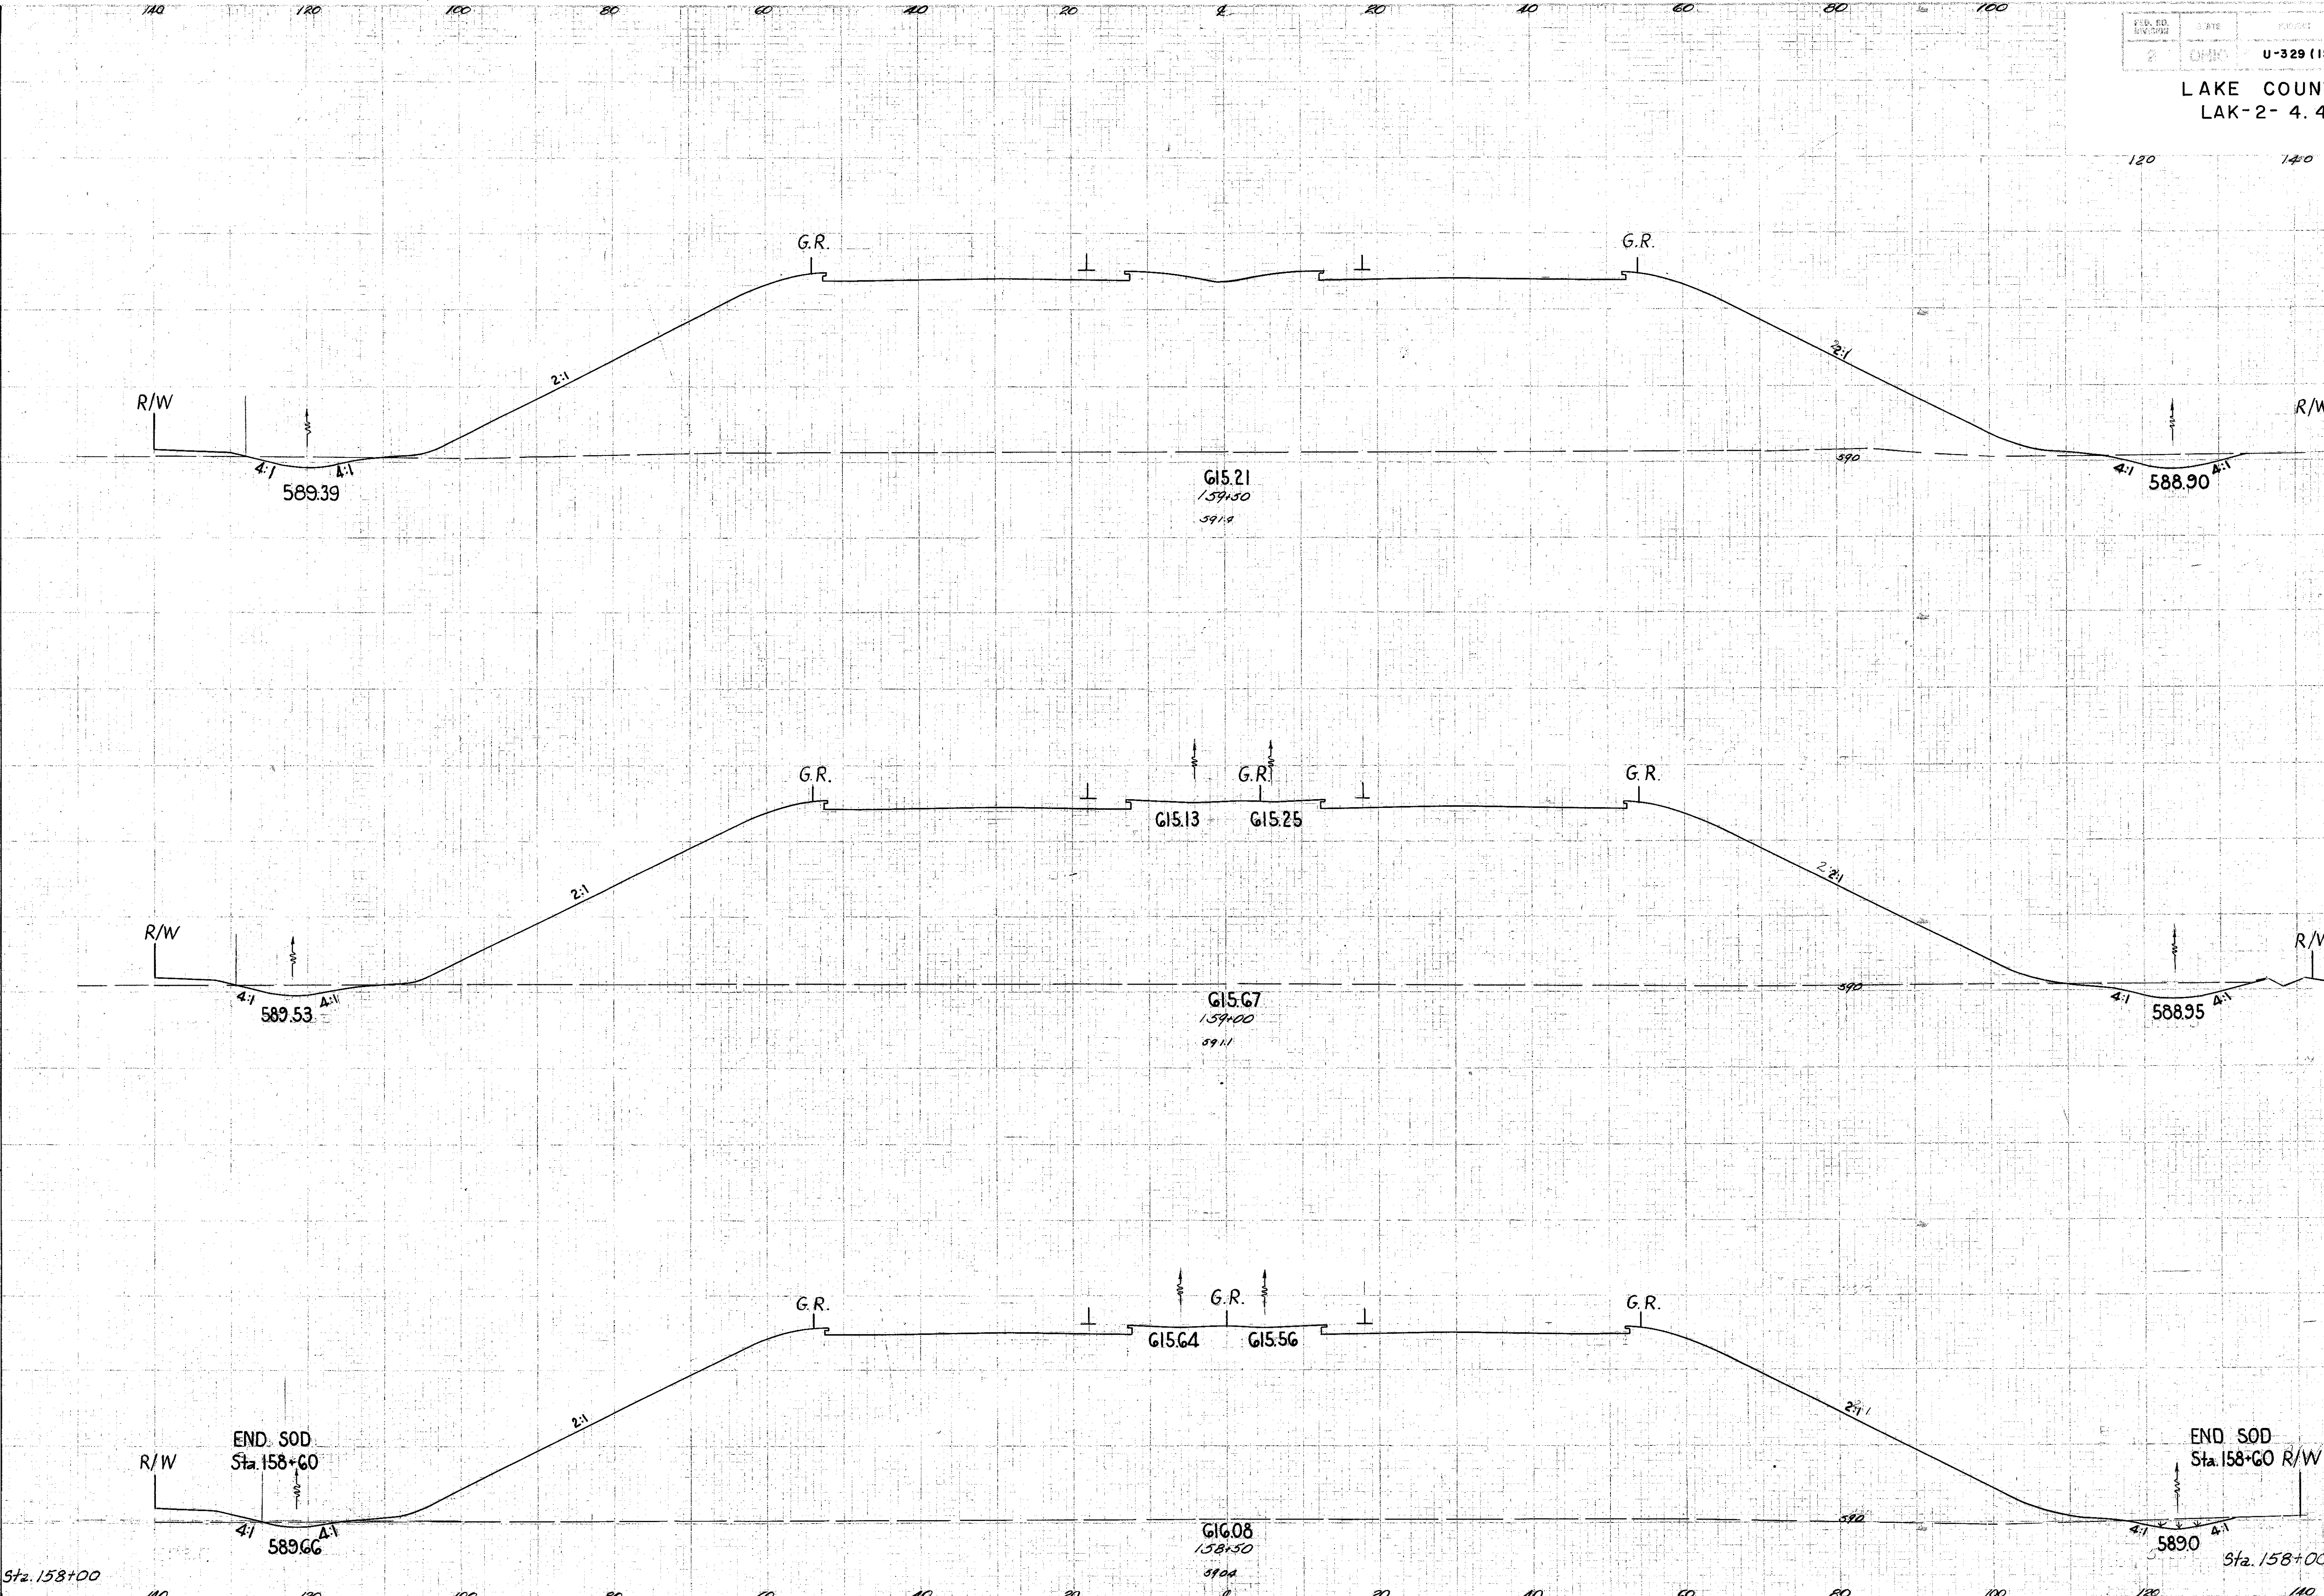

END STA.	AREA		C.U. YDS.	
	Cut	Fill	Cut	Fill
39			3804	
55			3967	
74			7567	
25			4205	
48			7535	
27			3933	

Sta. 158+00

END SOD
Sta. 158+60

END SOD
Sta. 158+60 R/W

Sta. 158+00