


SEEDING
WIDTH
Sq. Yds.

FED. RD. DISTRICT	STATE	PROJECT	
2	OHIO	U-329 (15)	

62
297

LAKE COUNTY
LAK-2-4.42

END STA.	AREA	CU	YDS
	Cut	Fill	Cut

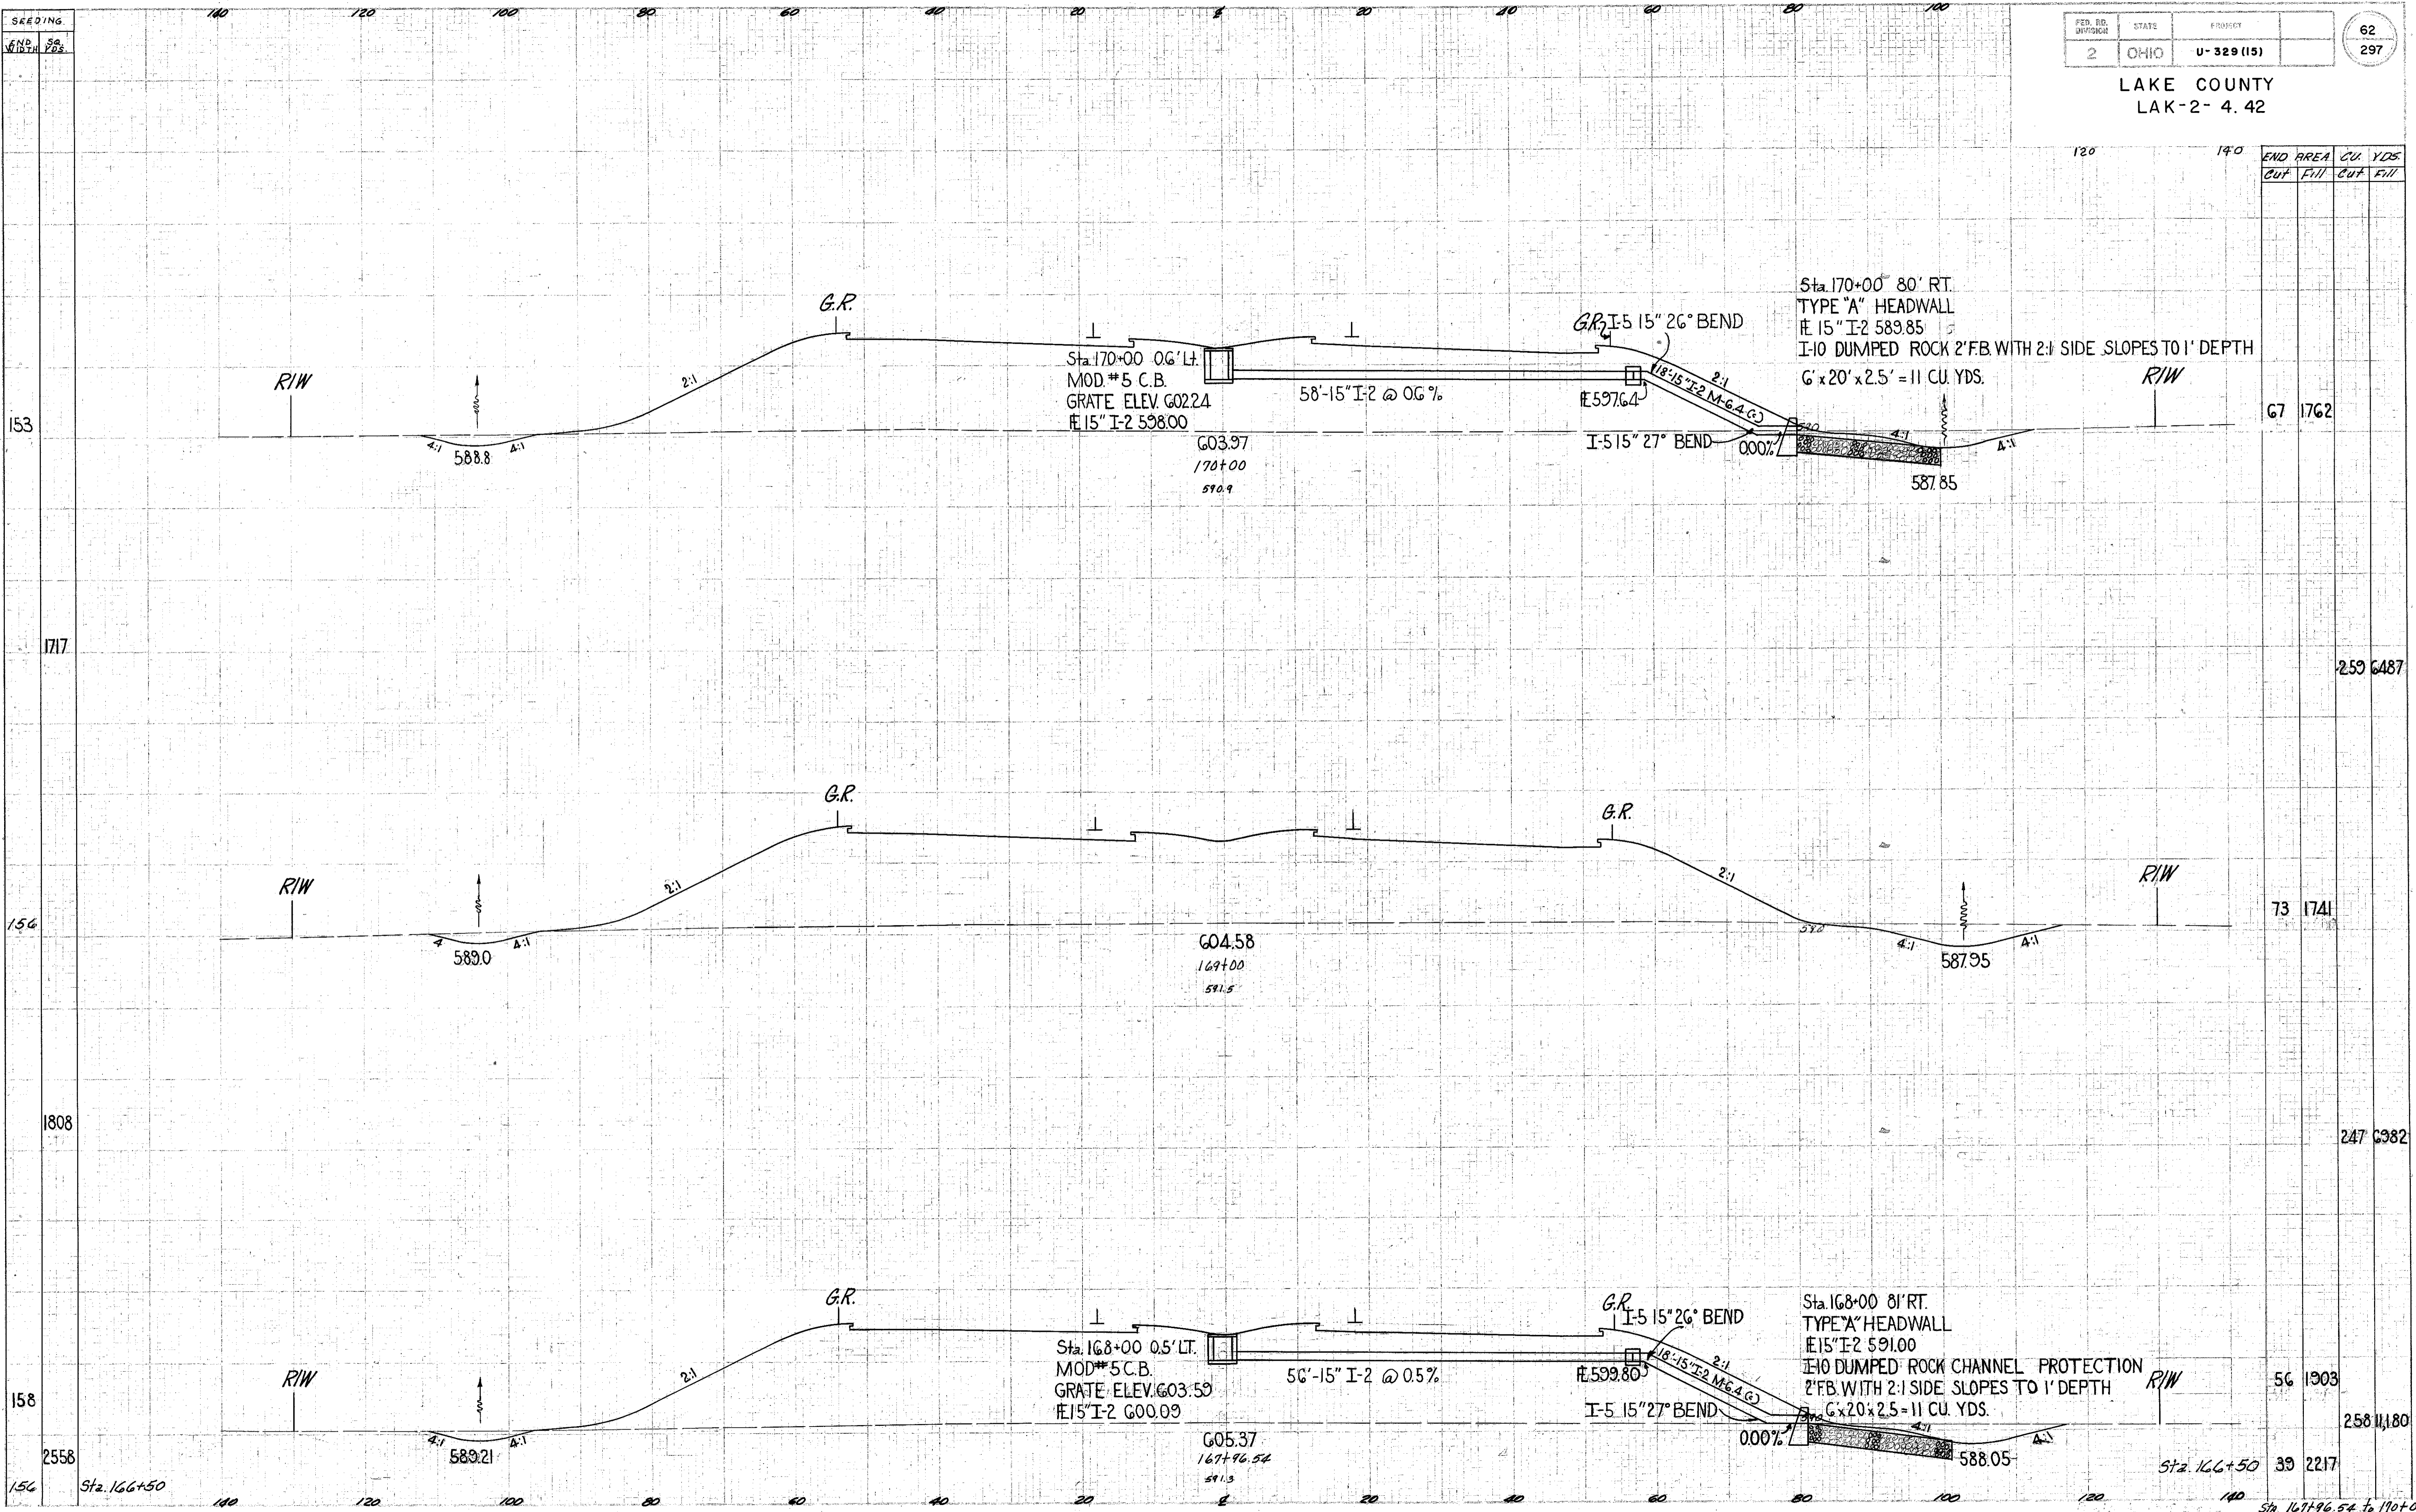

67 1762

259 1741

73 1741

247 1903

56 1903

258 1180

Sta. 166+50 39 2217