


SEEDING  
 END WINDY VCS  
 156  
 1772  
 163  
 1767  
 155  
 1711  
 153  
 Sta. 170+00

PROJ. NO.	STATE	PROJECT	63
2	OHIO	U-329 (15)	297

LAKE COUNTY  
 LAK-2-4.42

END AREA	CU.	YDS.
Cut	Fill	Cut
98	1511	

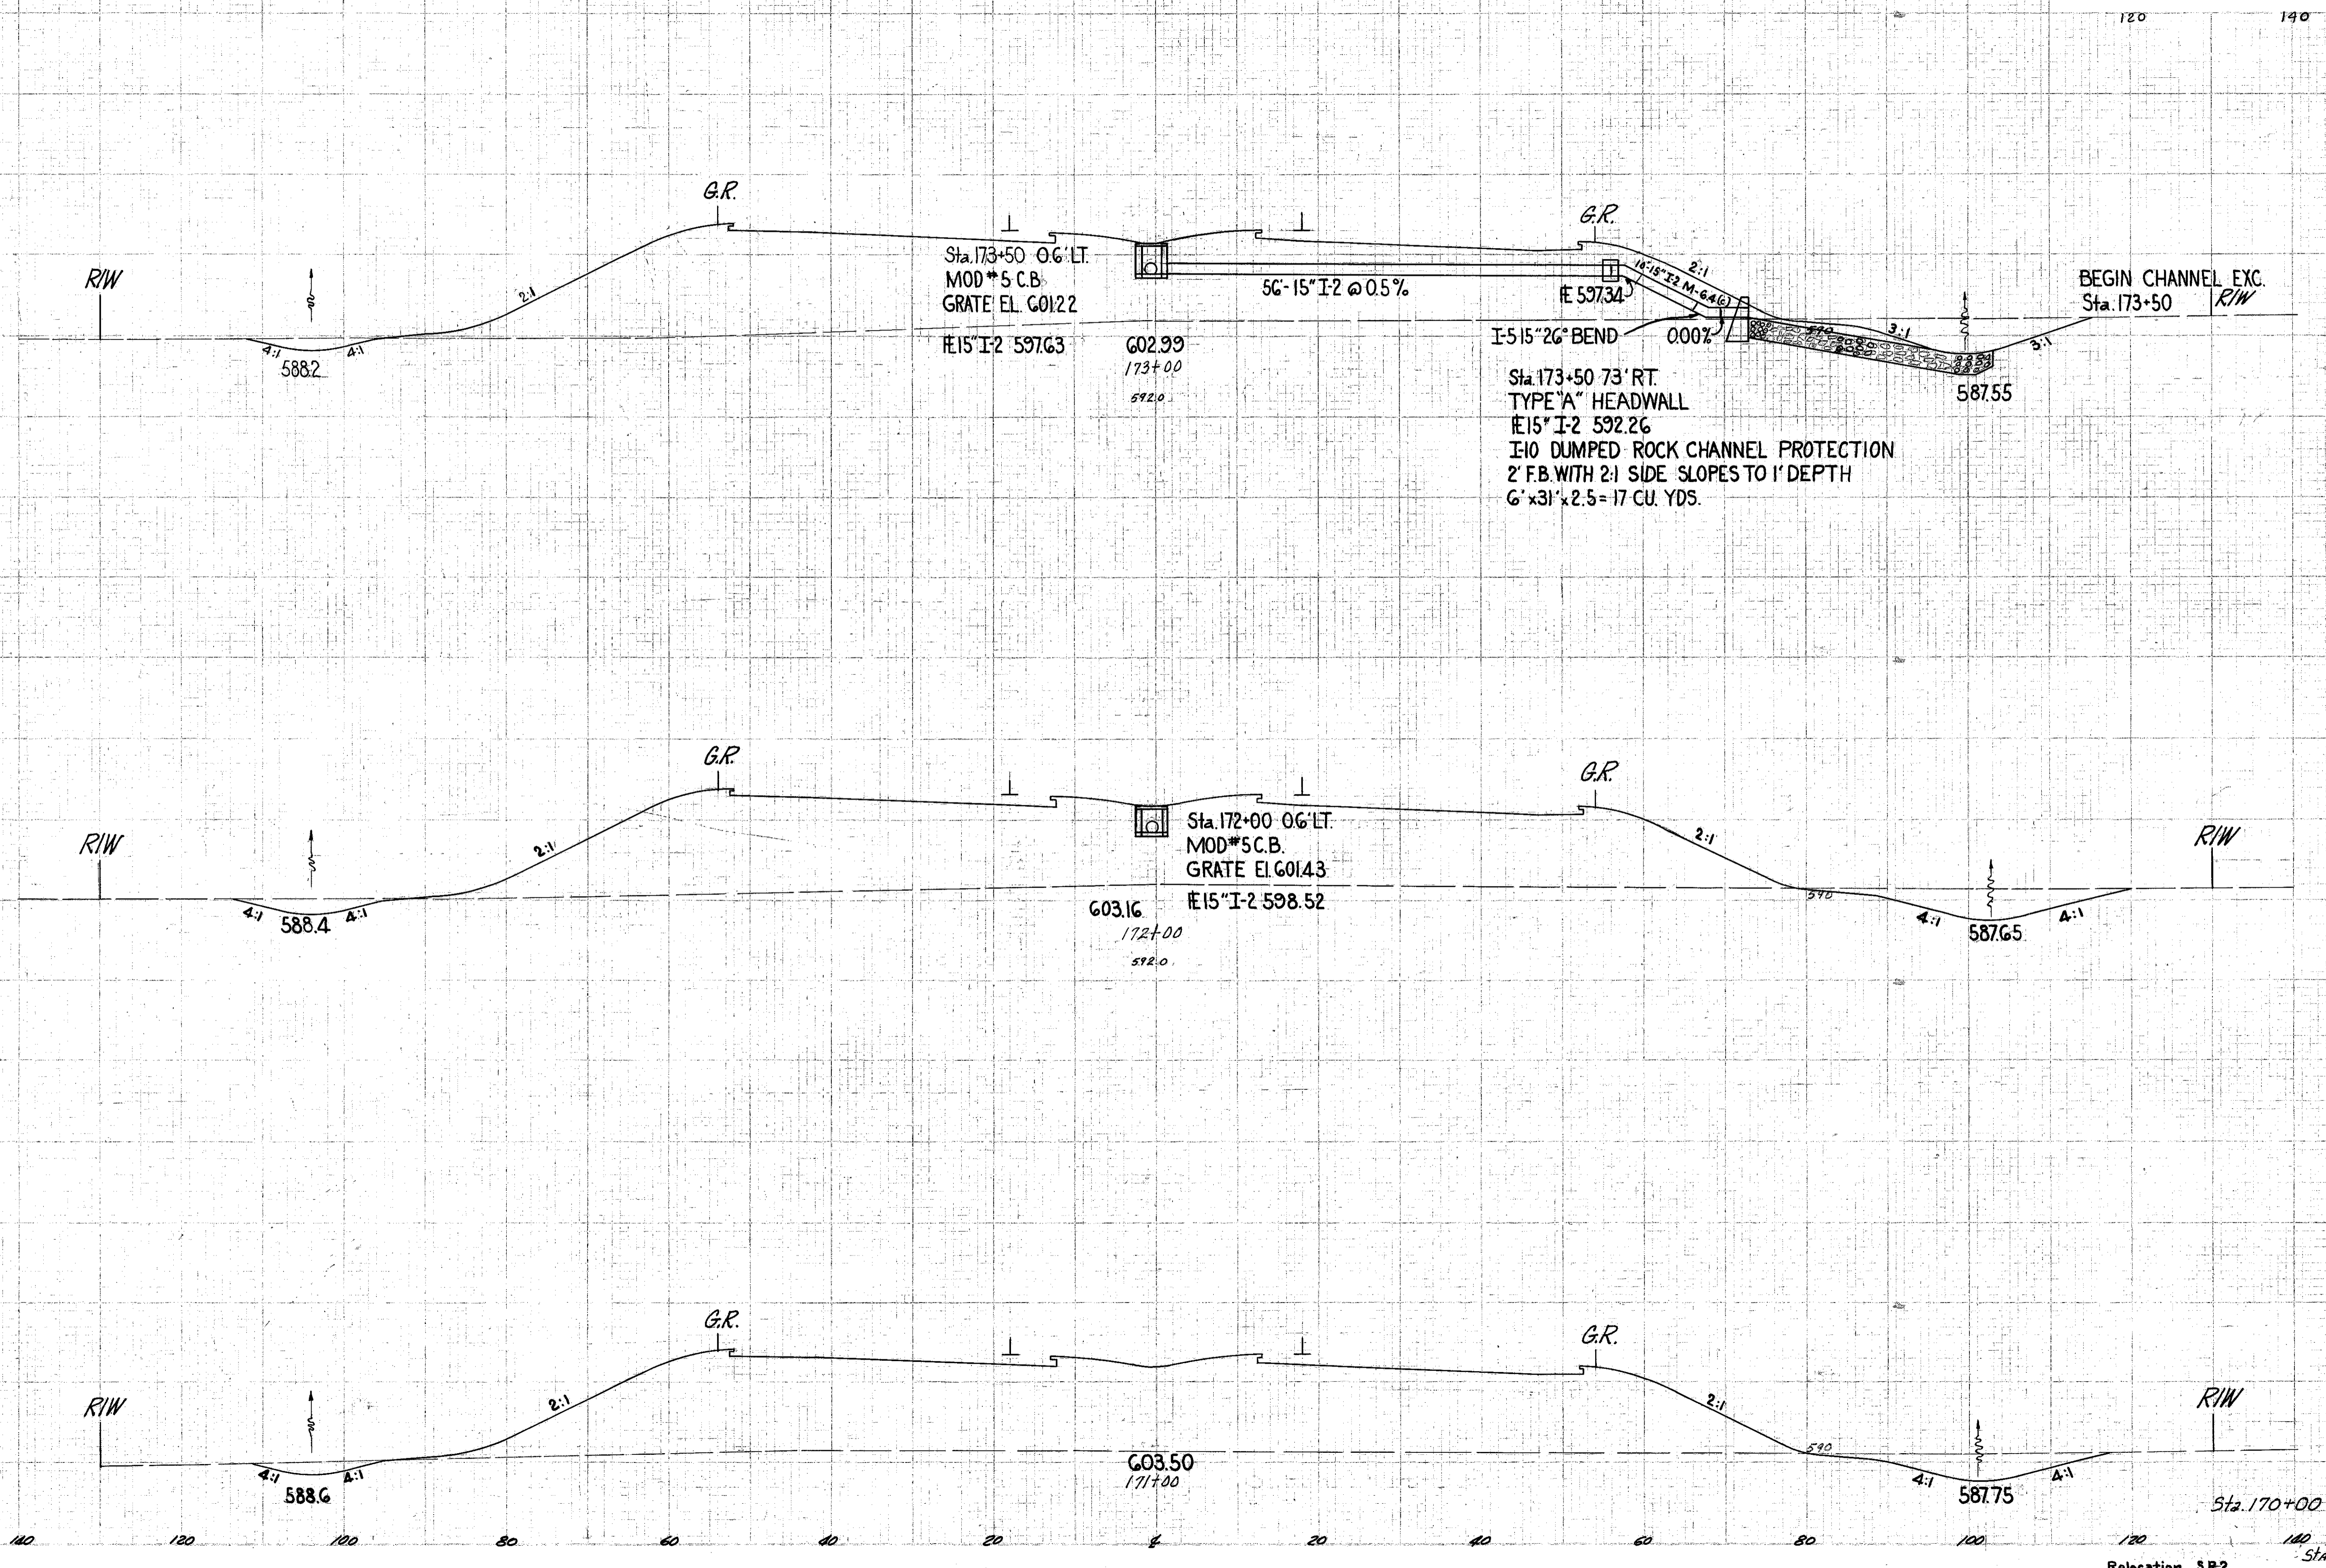

END AREA	CU.	YDS.
Cut	Fill	Cut
98	1511	
107	1507	
79	1571	
270	6172	
67	1762	